

A^o FOLD

h o u s e s

"Model A"


FAMILY

Floor area = mq. 78,90

Gross area = mq. 100,00

GROUND FLOOR


Furniture

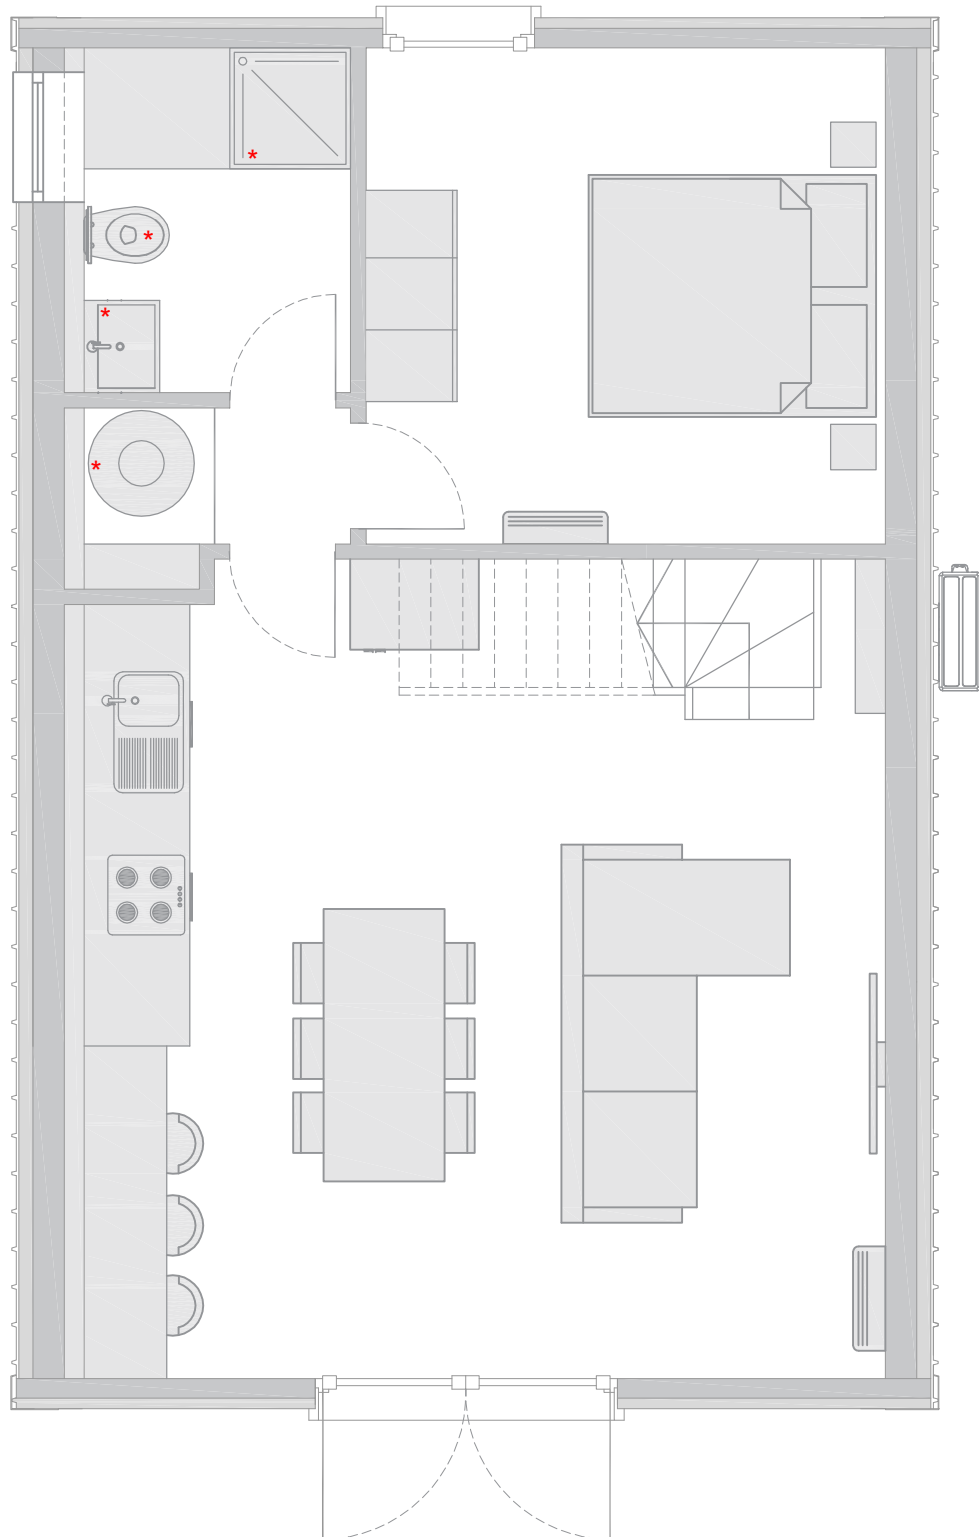

* BATHROOM FIXTURE INCLUDED


FIRST FLOOR

Furniture

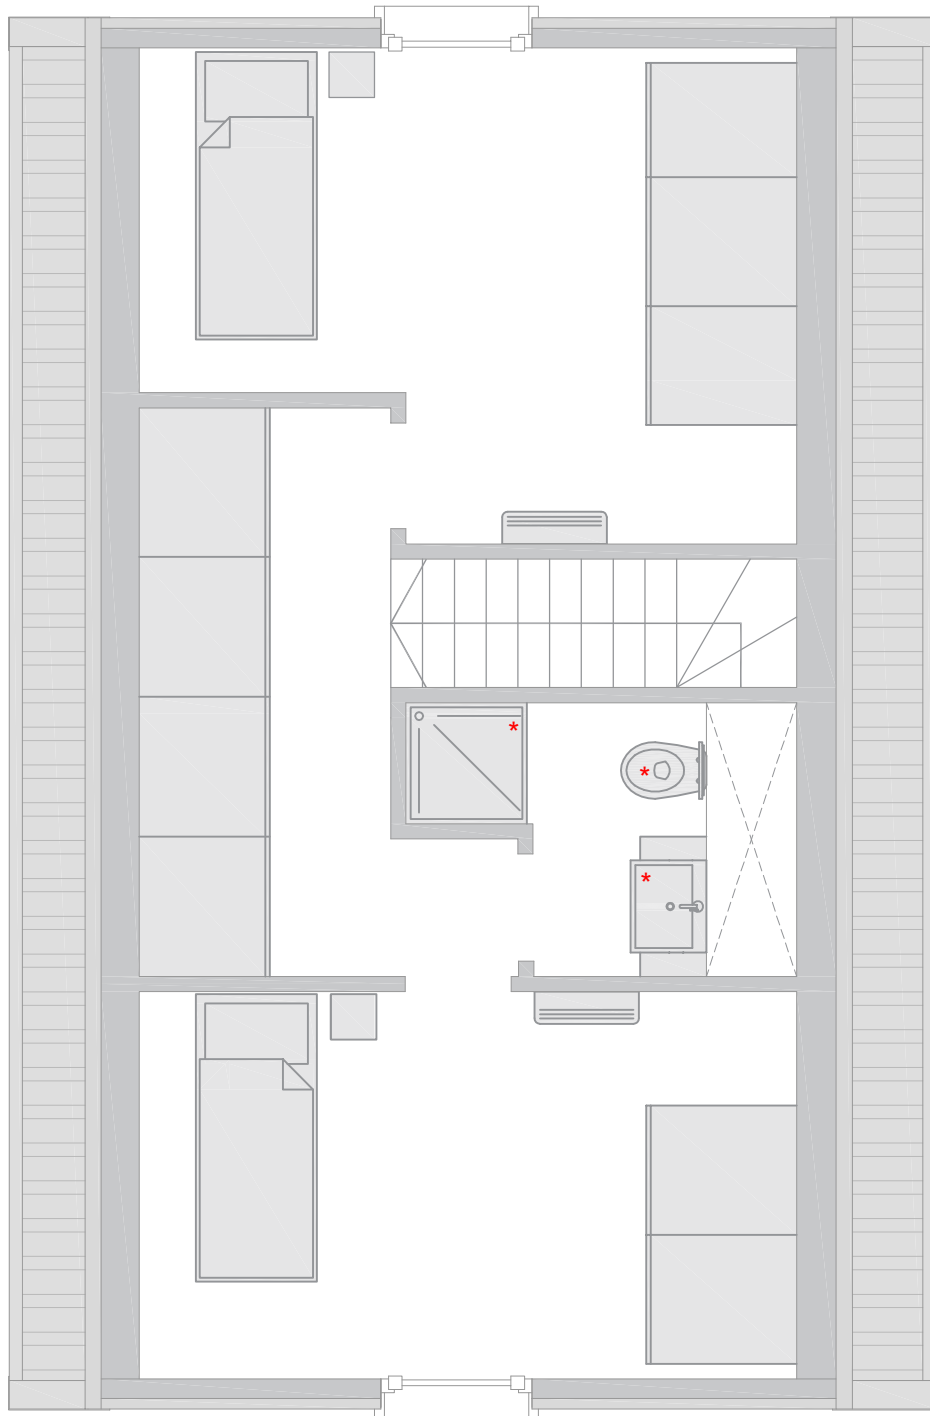


GROUND FLOOR

Architectural drawing

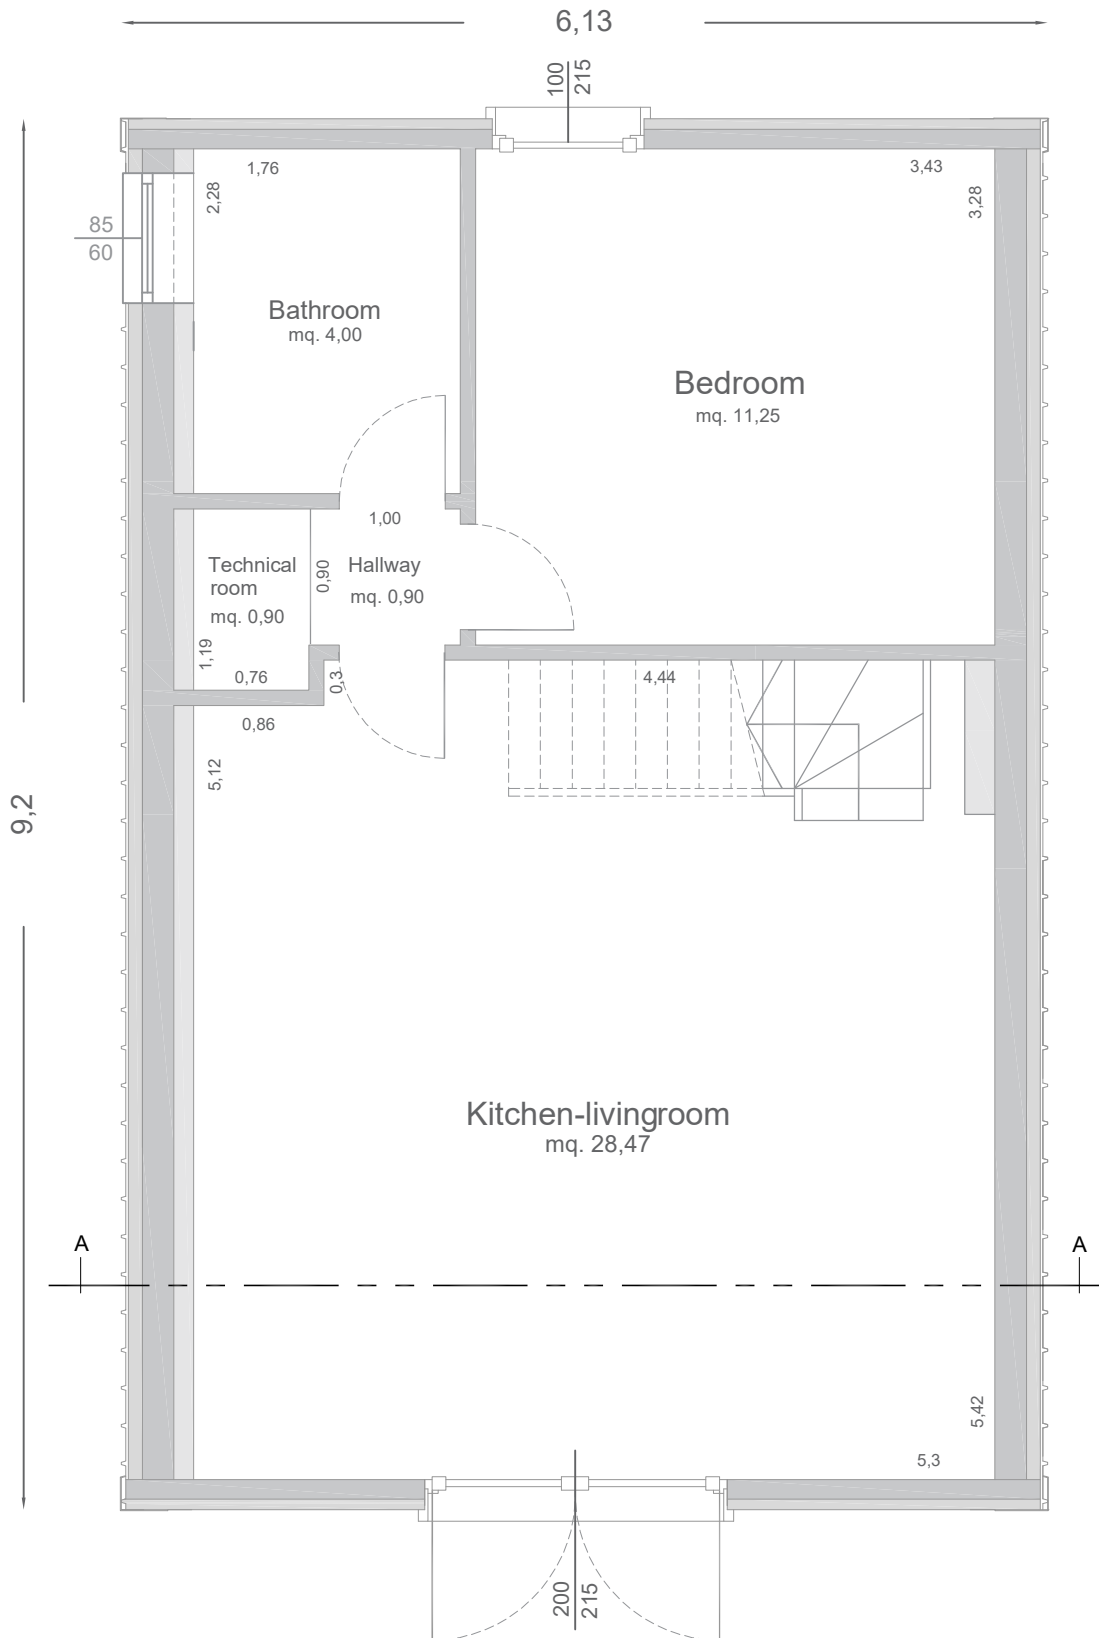


FIRST FLOOR

Architectural drawing

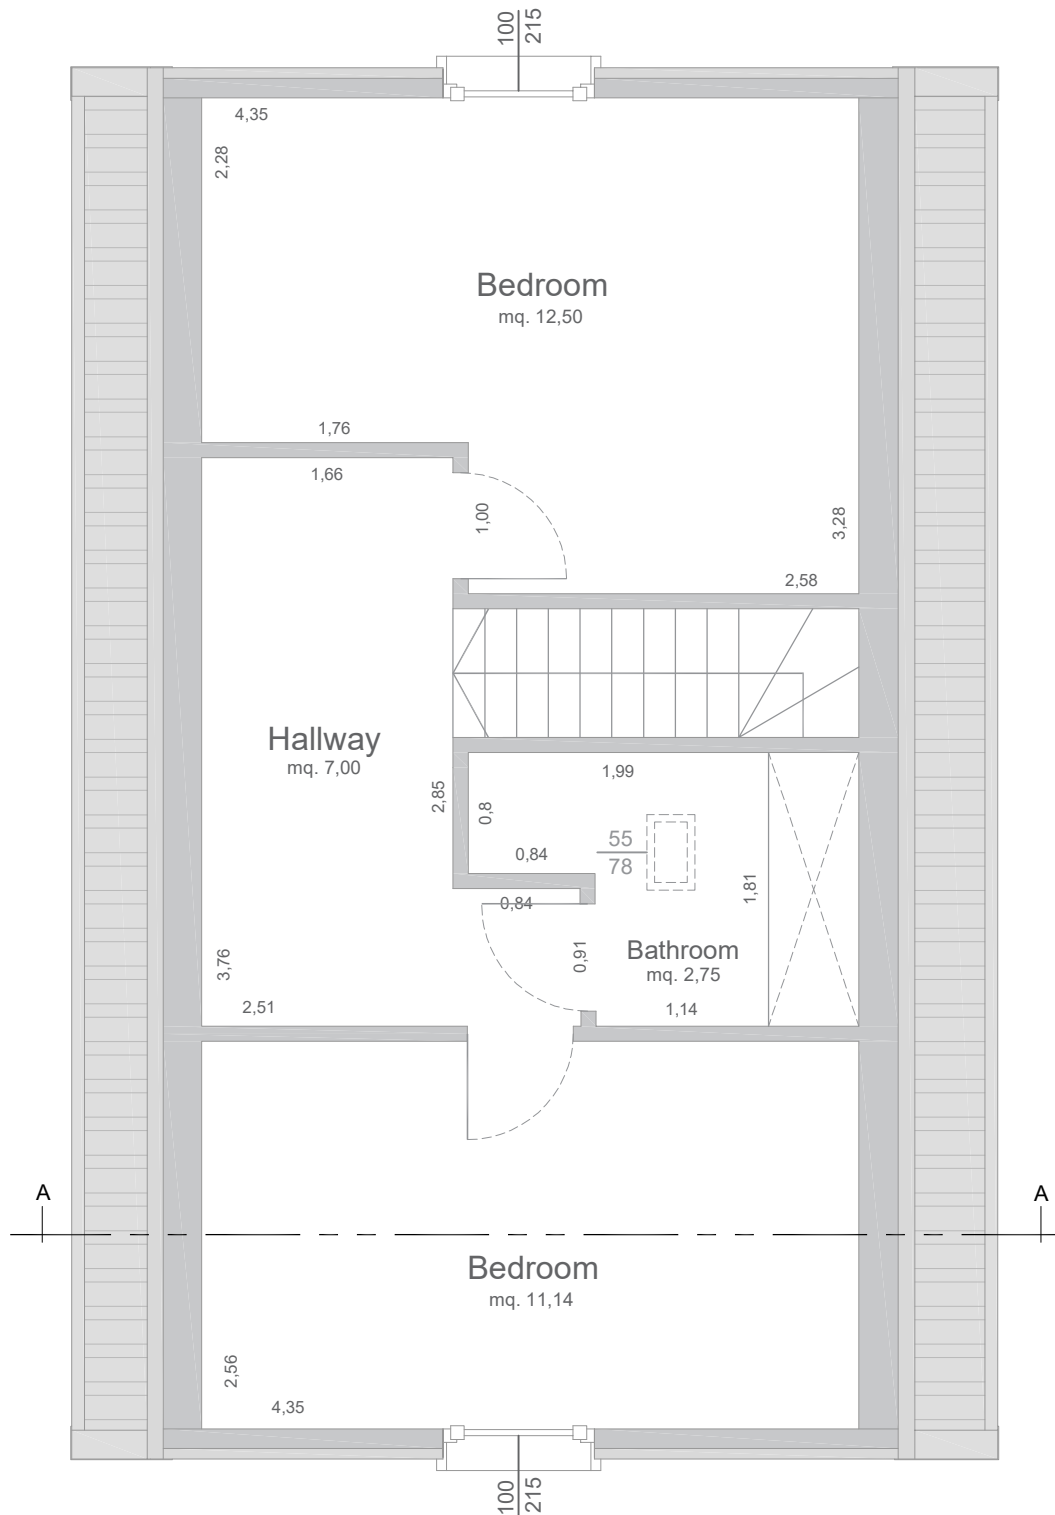


SECTION A-A

Architectural drawing

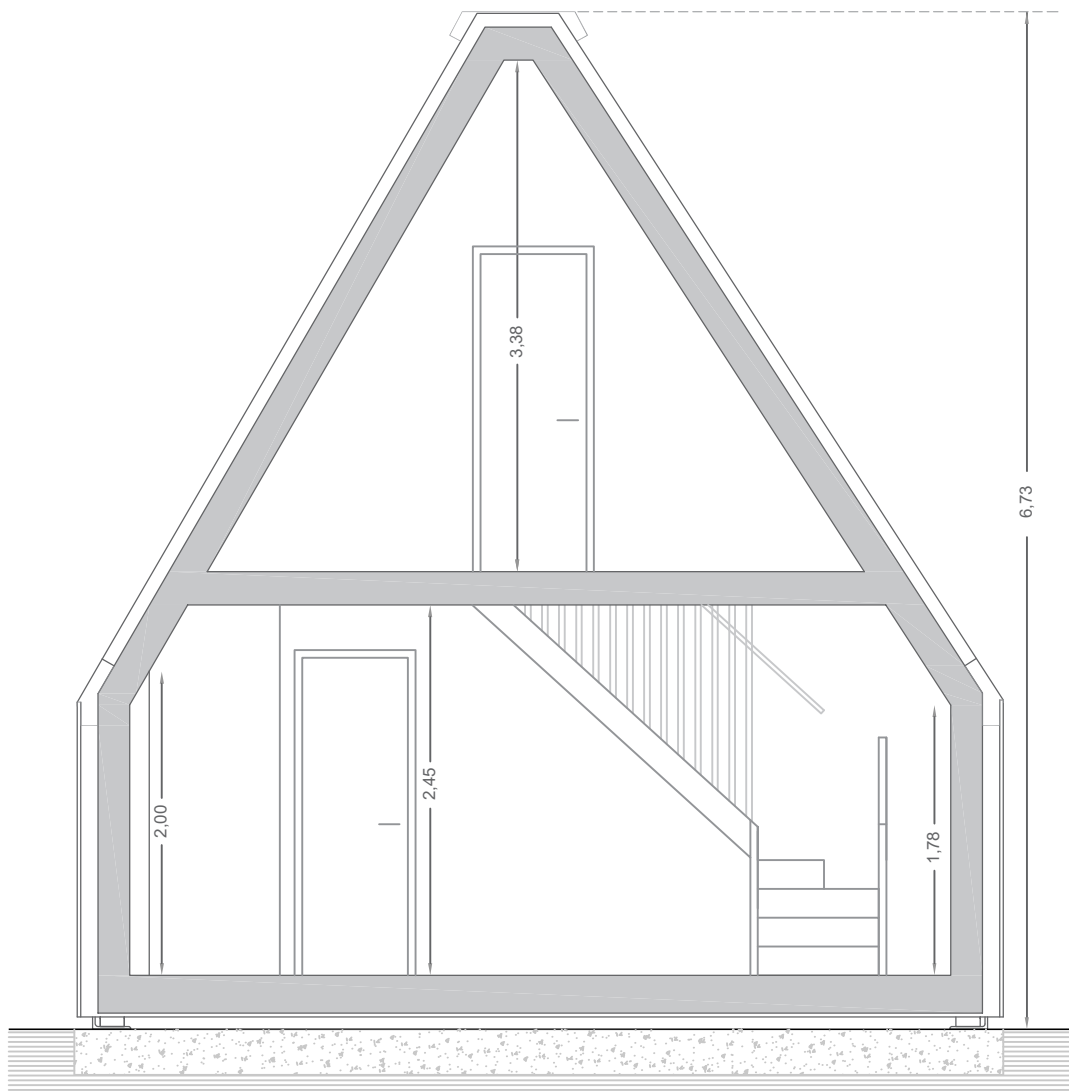

ROOF

Architectural drawing

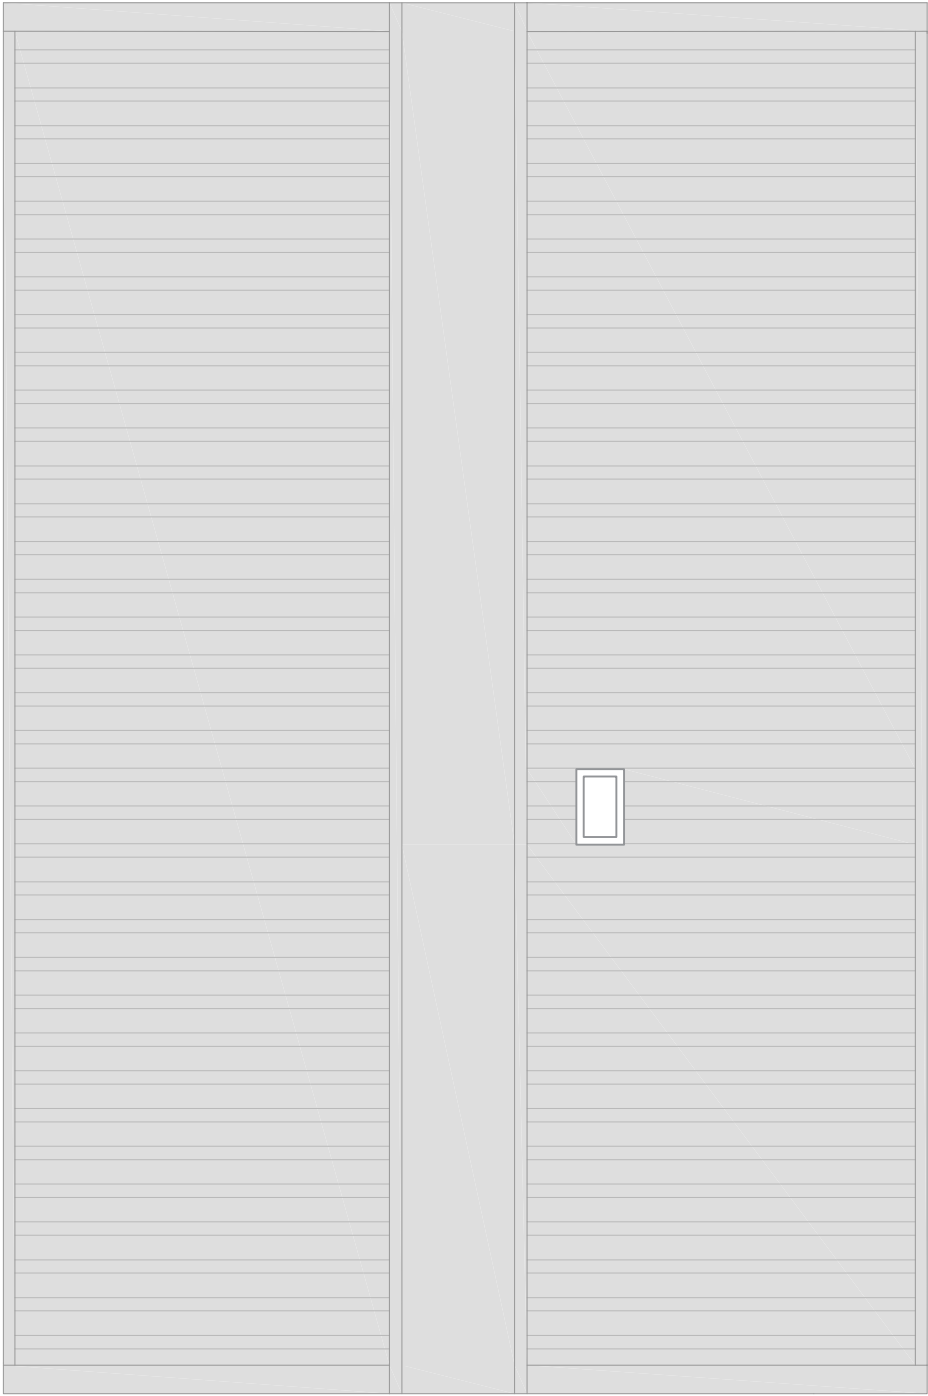


FRONT FACADE

Architectural drawing




BACK FACADE

Architectural drawing

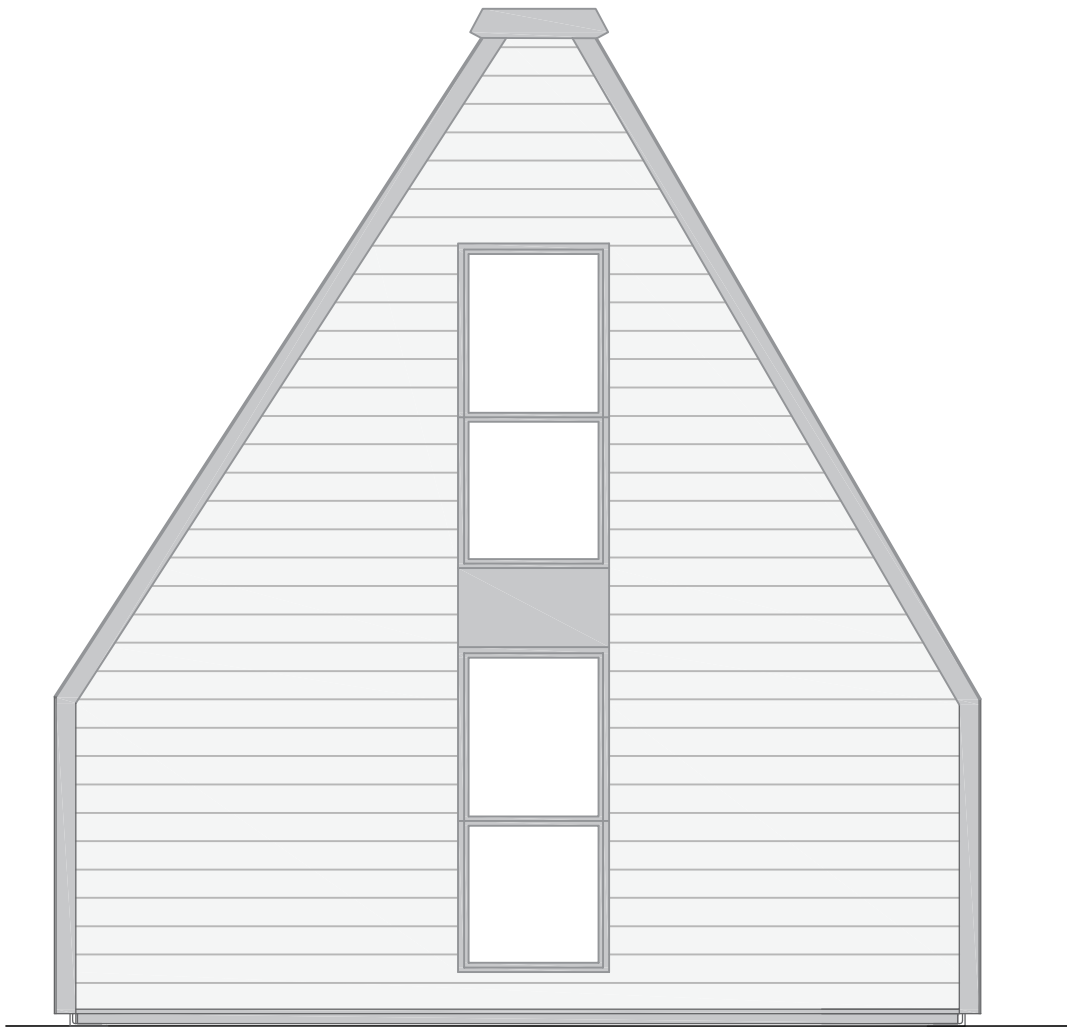


LATERAL FACADE

Architectural drawing

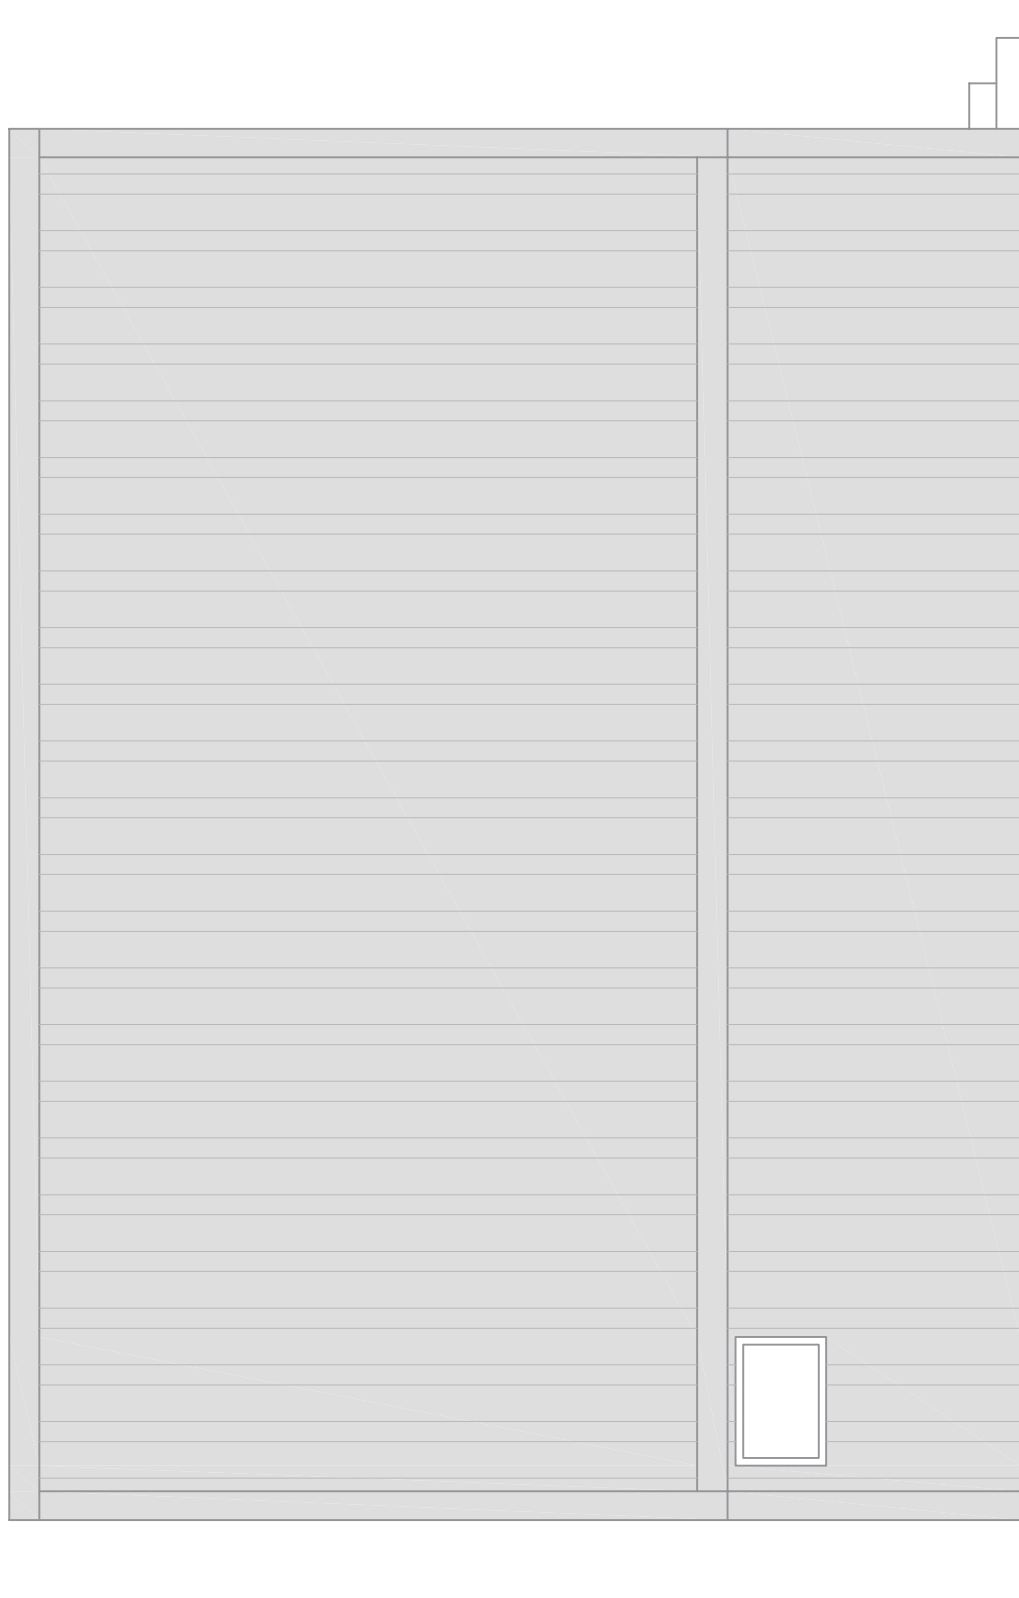

LATERAL FACADE

Architectural drawing

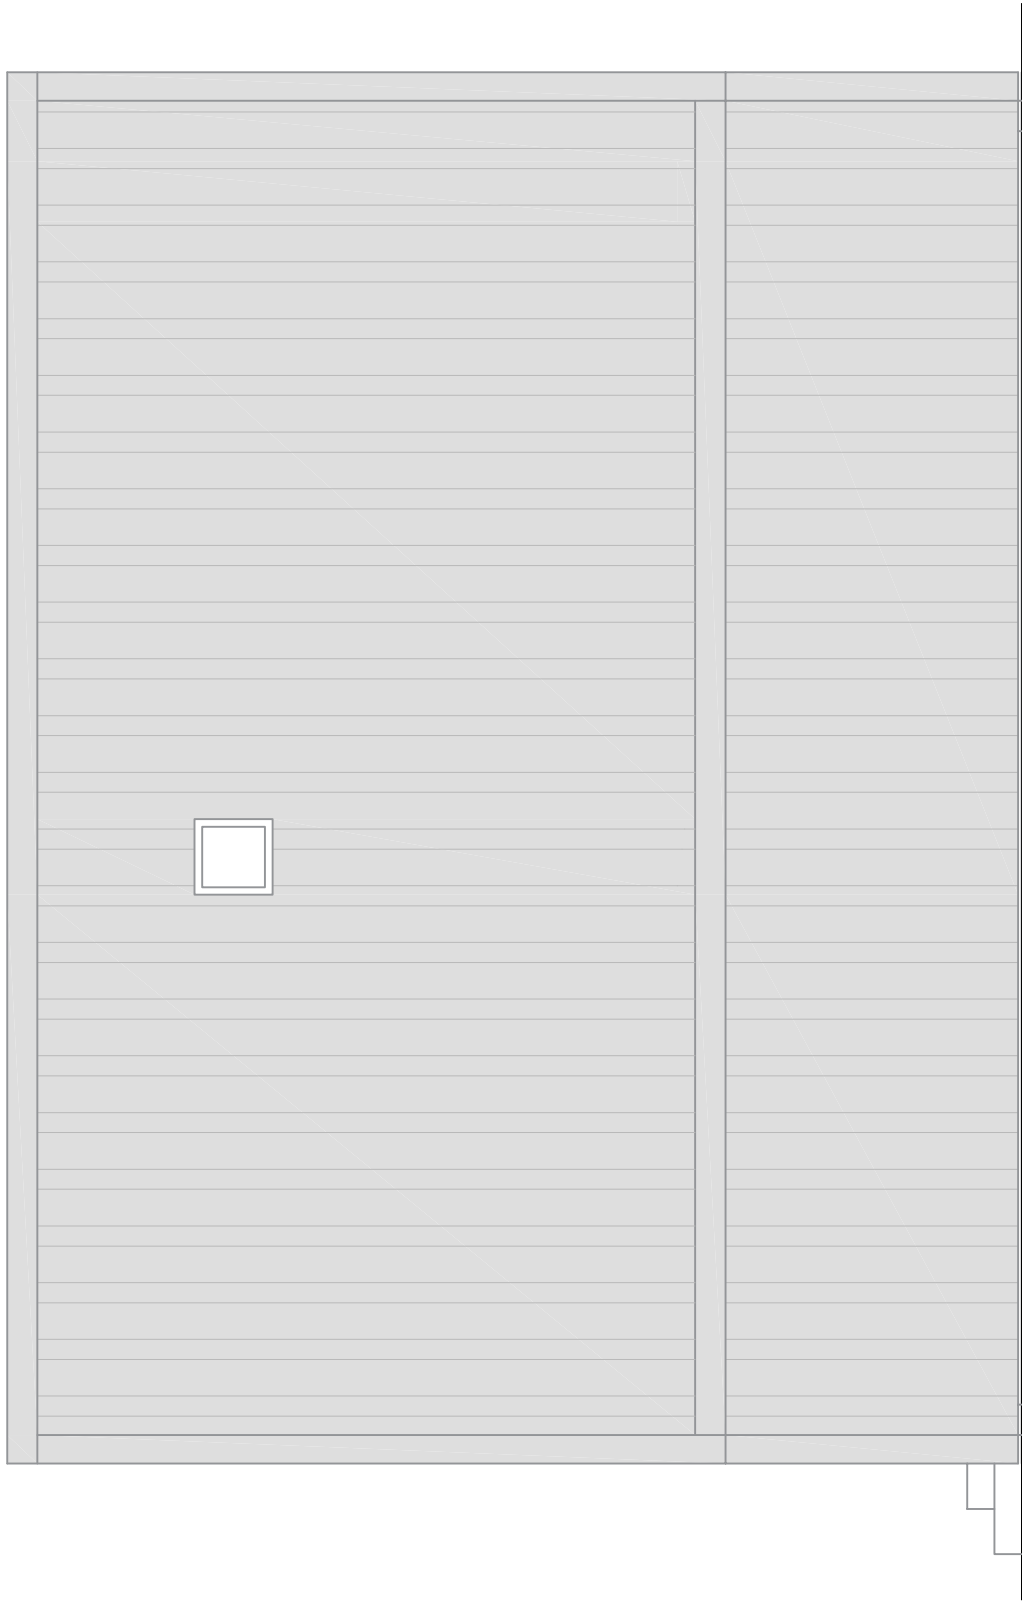

A FOLD

h o u s e s

"Model A"

FAMILY


+

Veranda-balcony

Floor area = mq. 78,90
veranda + balcony = mq. 19,35
Gross area = mq. 122,50

GROUND FLOOR


Furniture

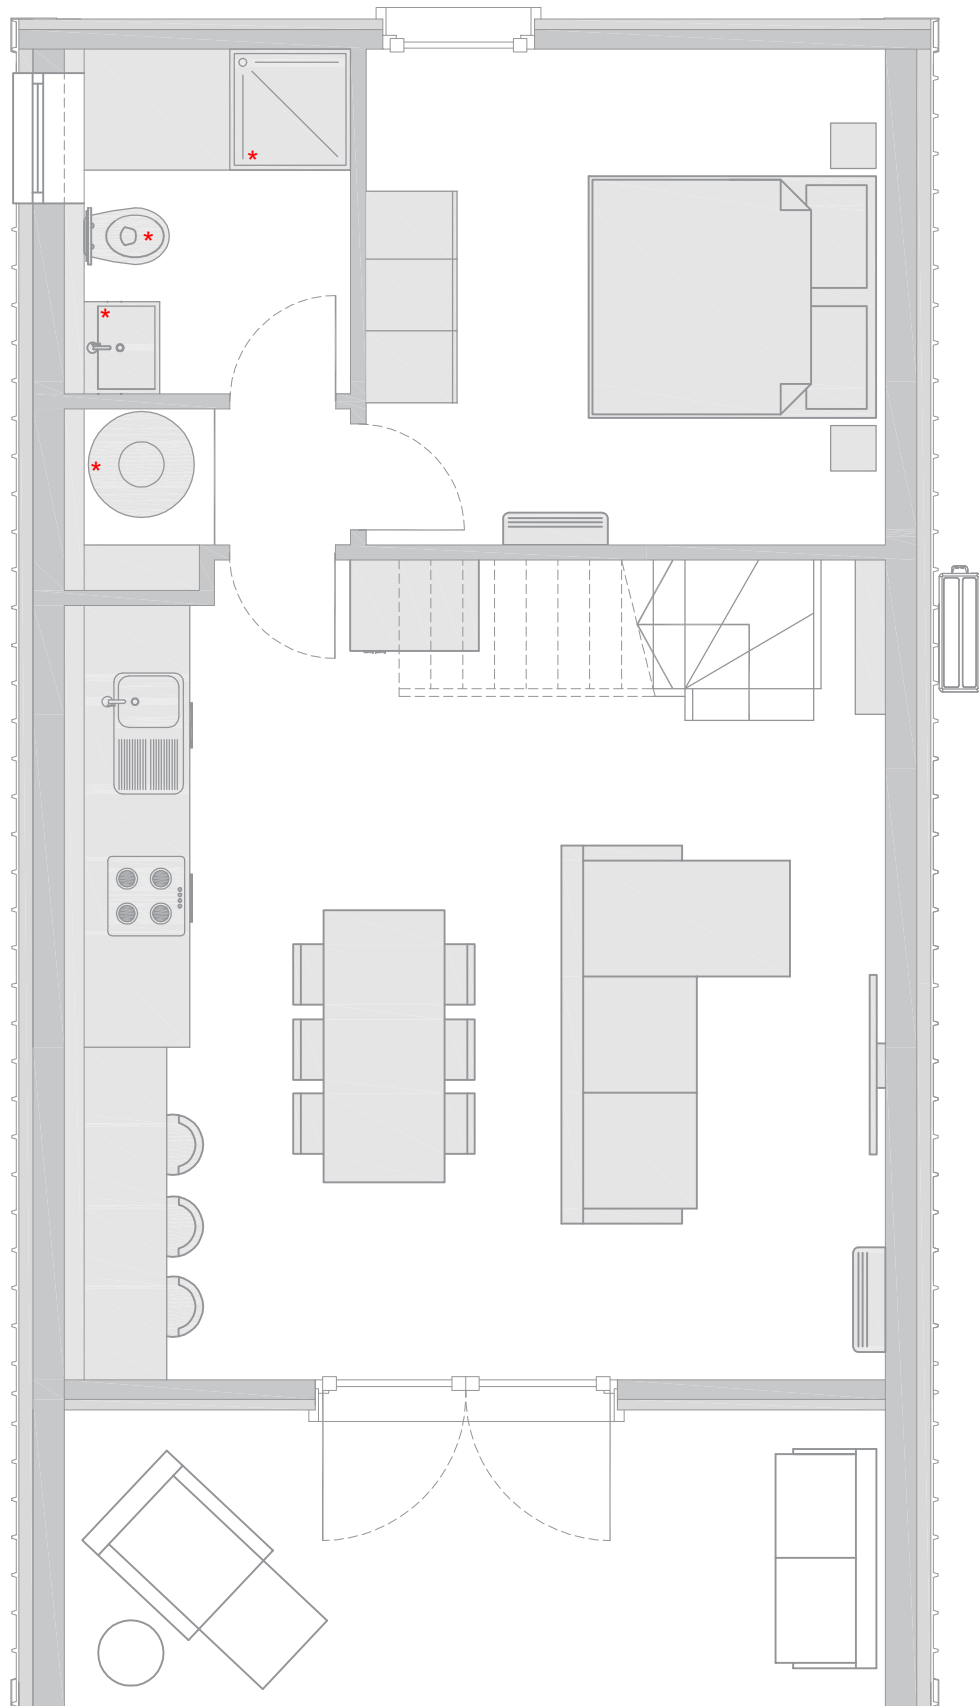

* BATHROOM FIXTURE INCLUDED

FIRST FLOOR


Furniture

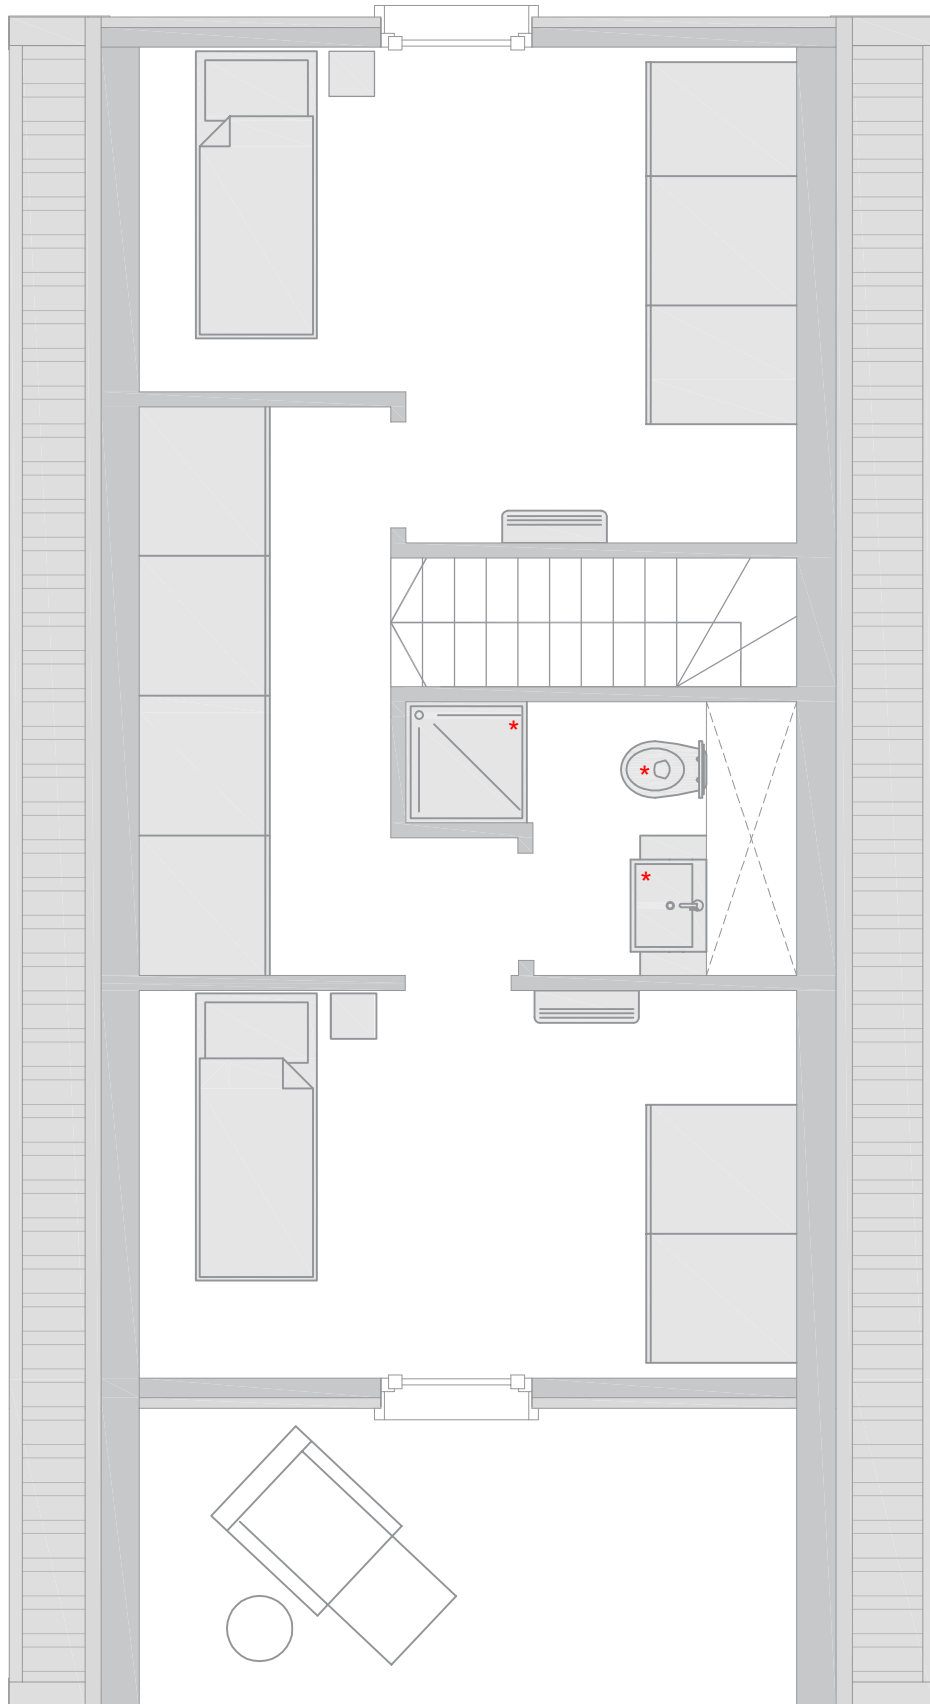

* BATHROOM FIXTURE INCLUDED


GROUND FLOOR

Furniture

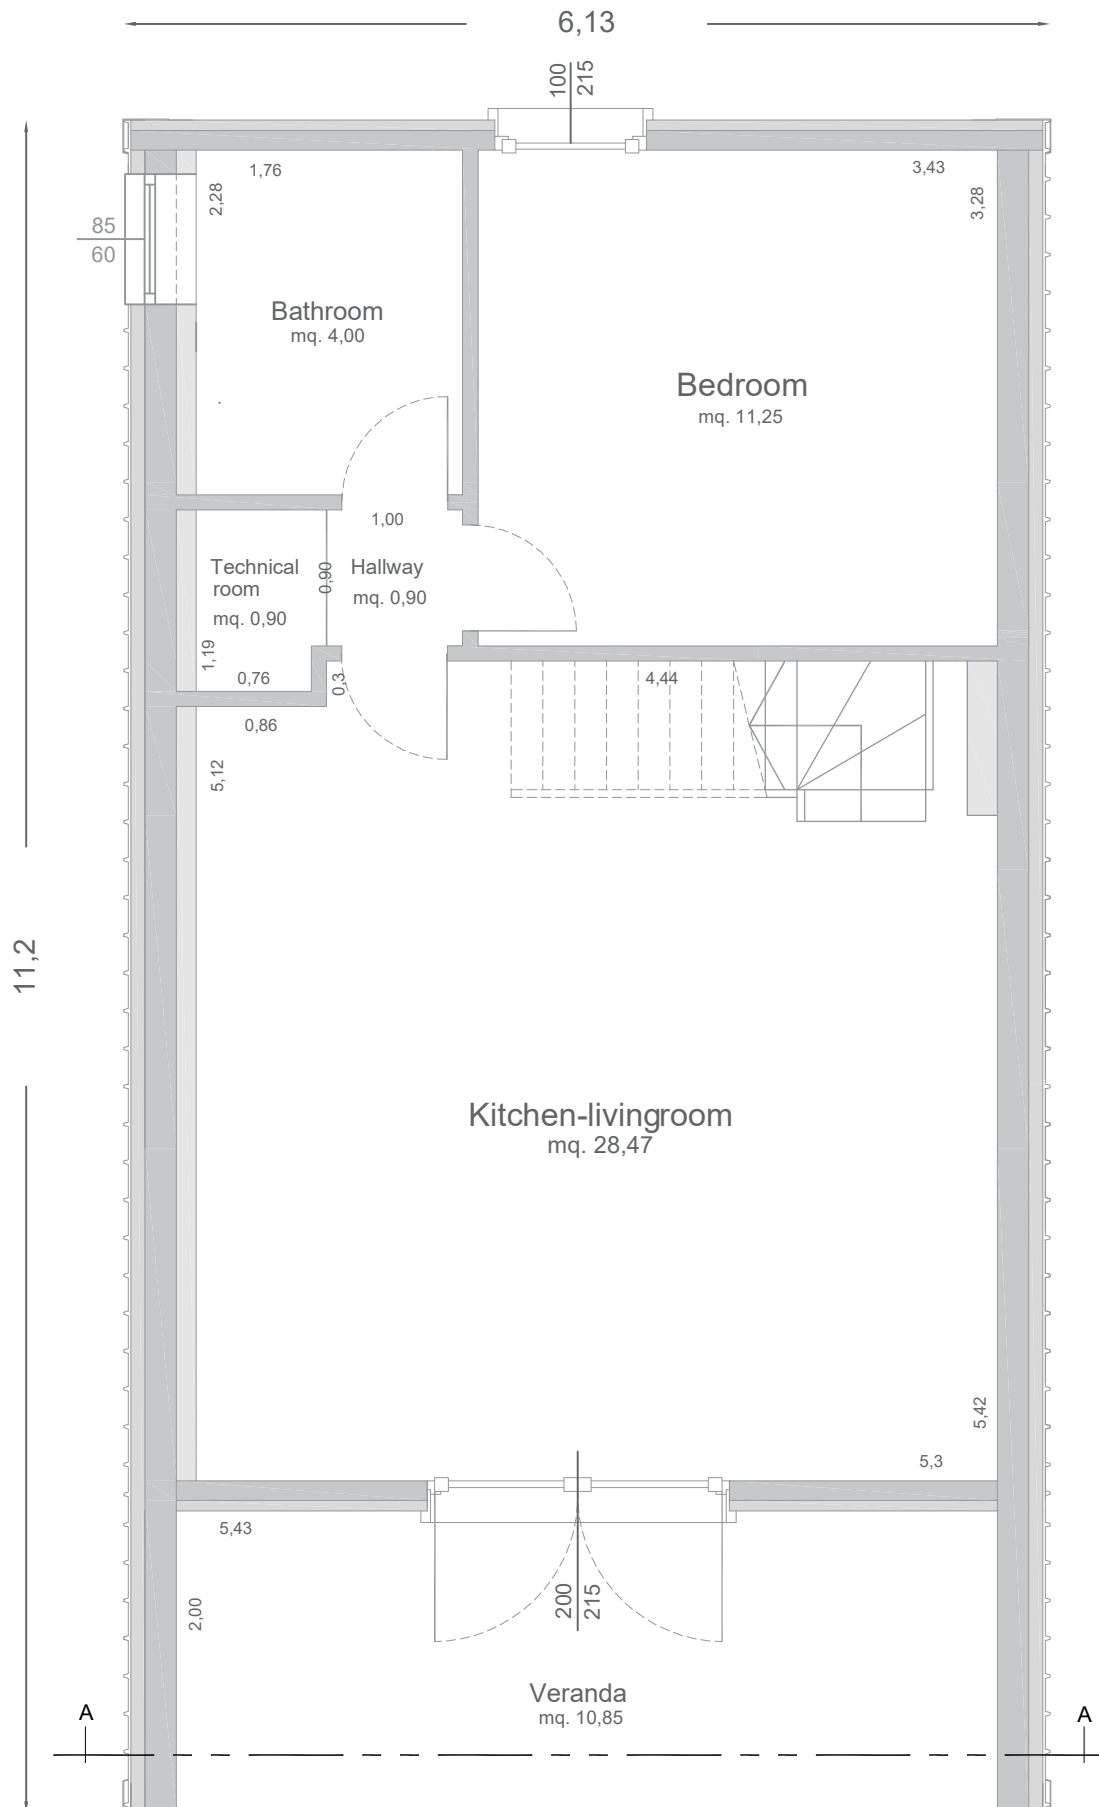


FIRST FLOOR

Furniture

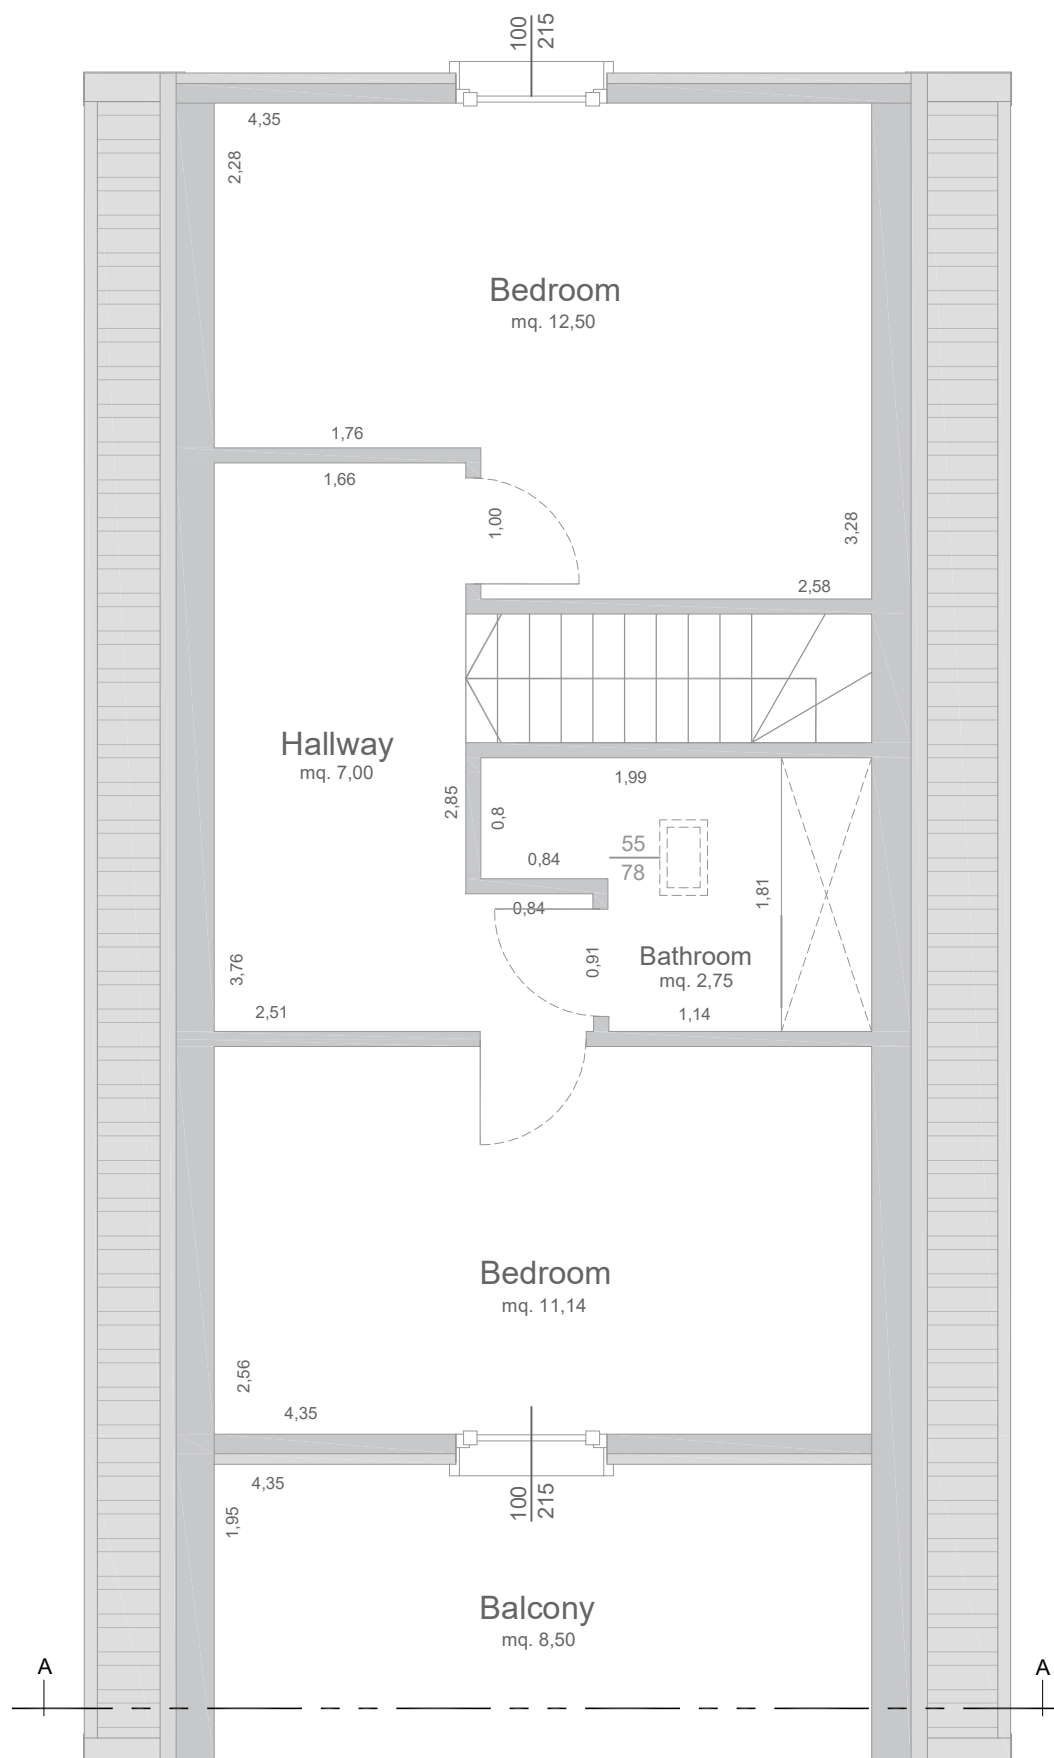


SECTION A-A

Architectural drawing

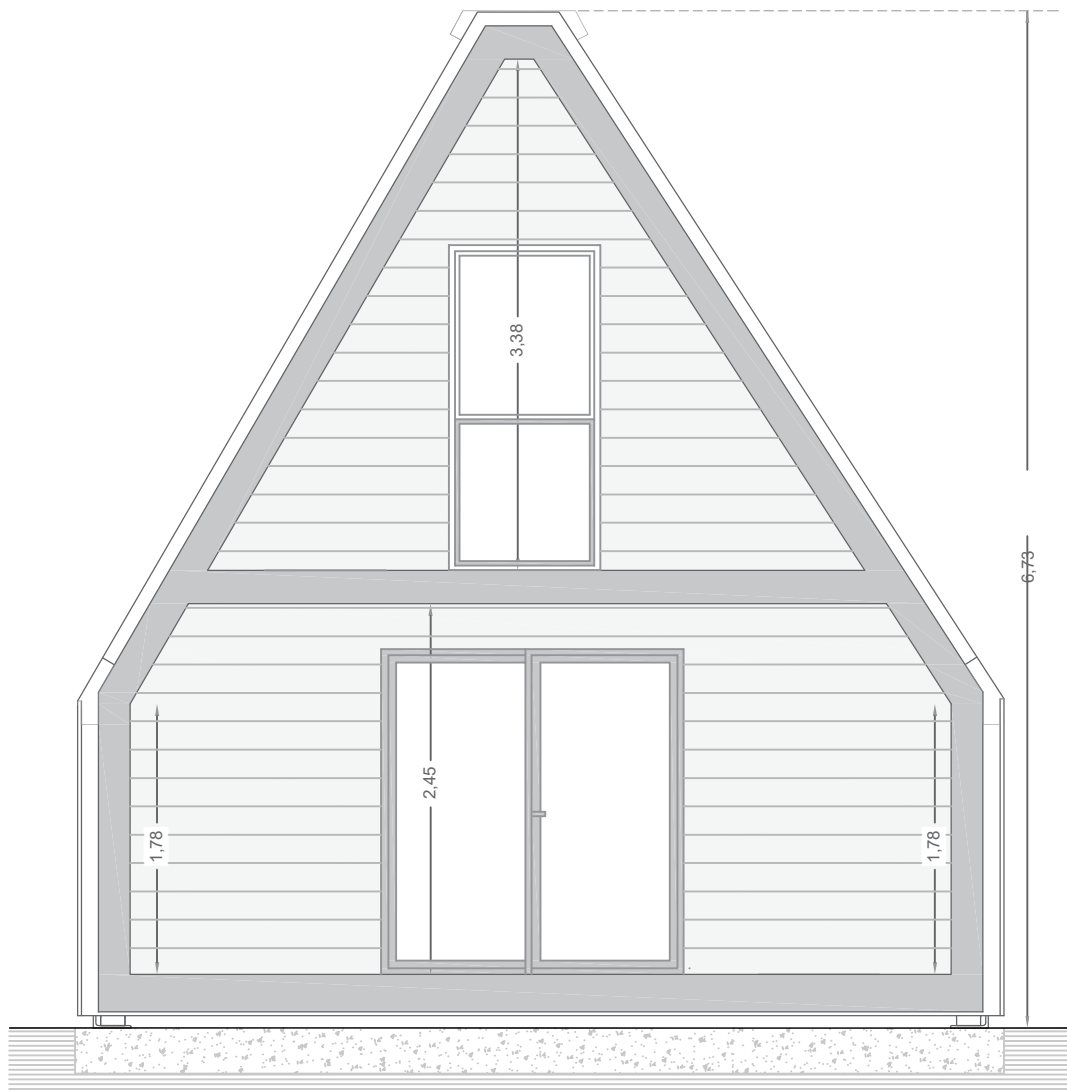

ROOF

Architectural drawing

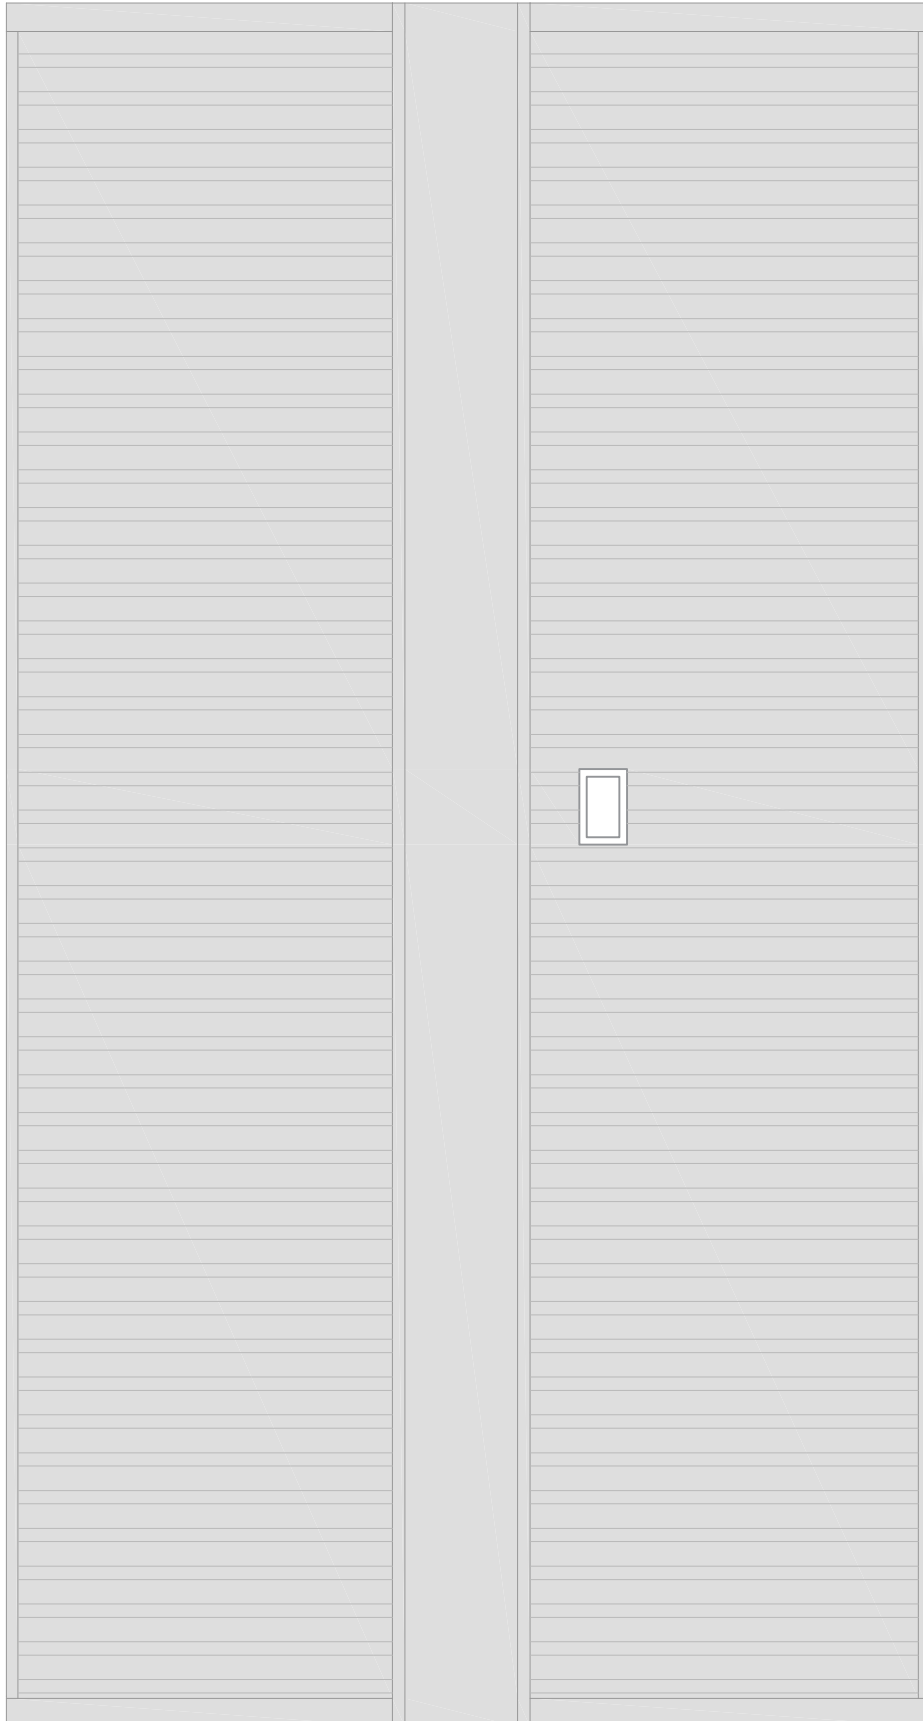


FRONT FACADE

Architectural drawing



BACK FACADE

Architectural drawing

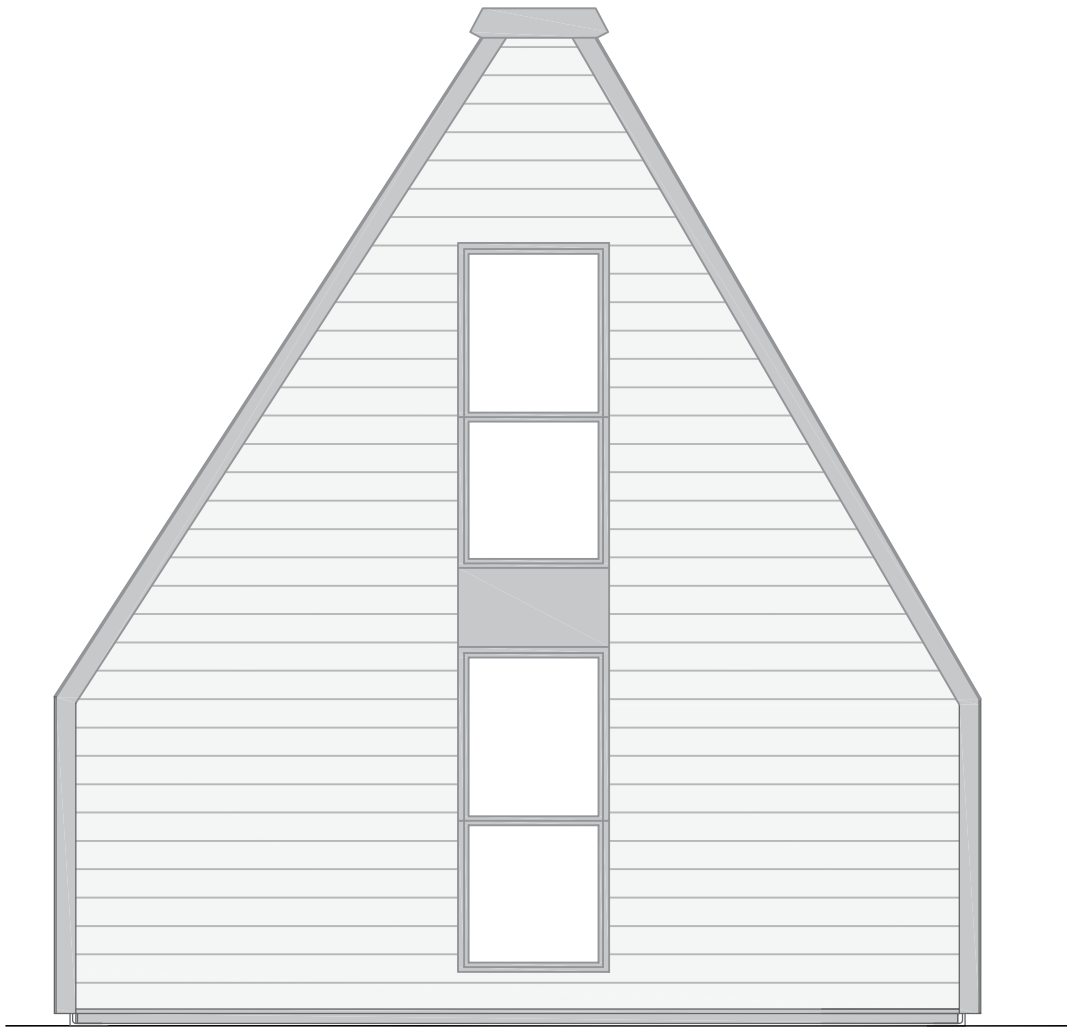

LATERAL FACADE

Architectural drawing



LATERAL FACADE

Architectural drawing

