


A° FOLD
h o u s e s
"Model A"
VILLA

Floor area = mq. 100,15

Gross area = mq. 124,71

GROUND FLOOR


Furniture

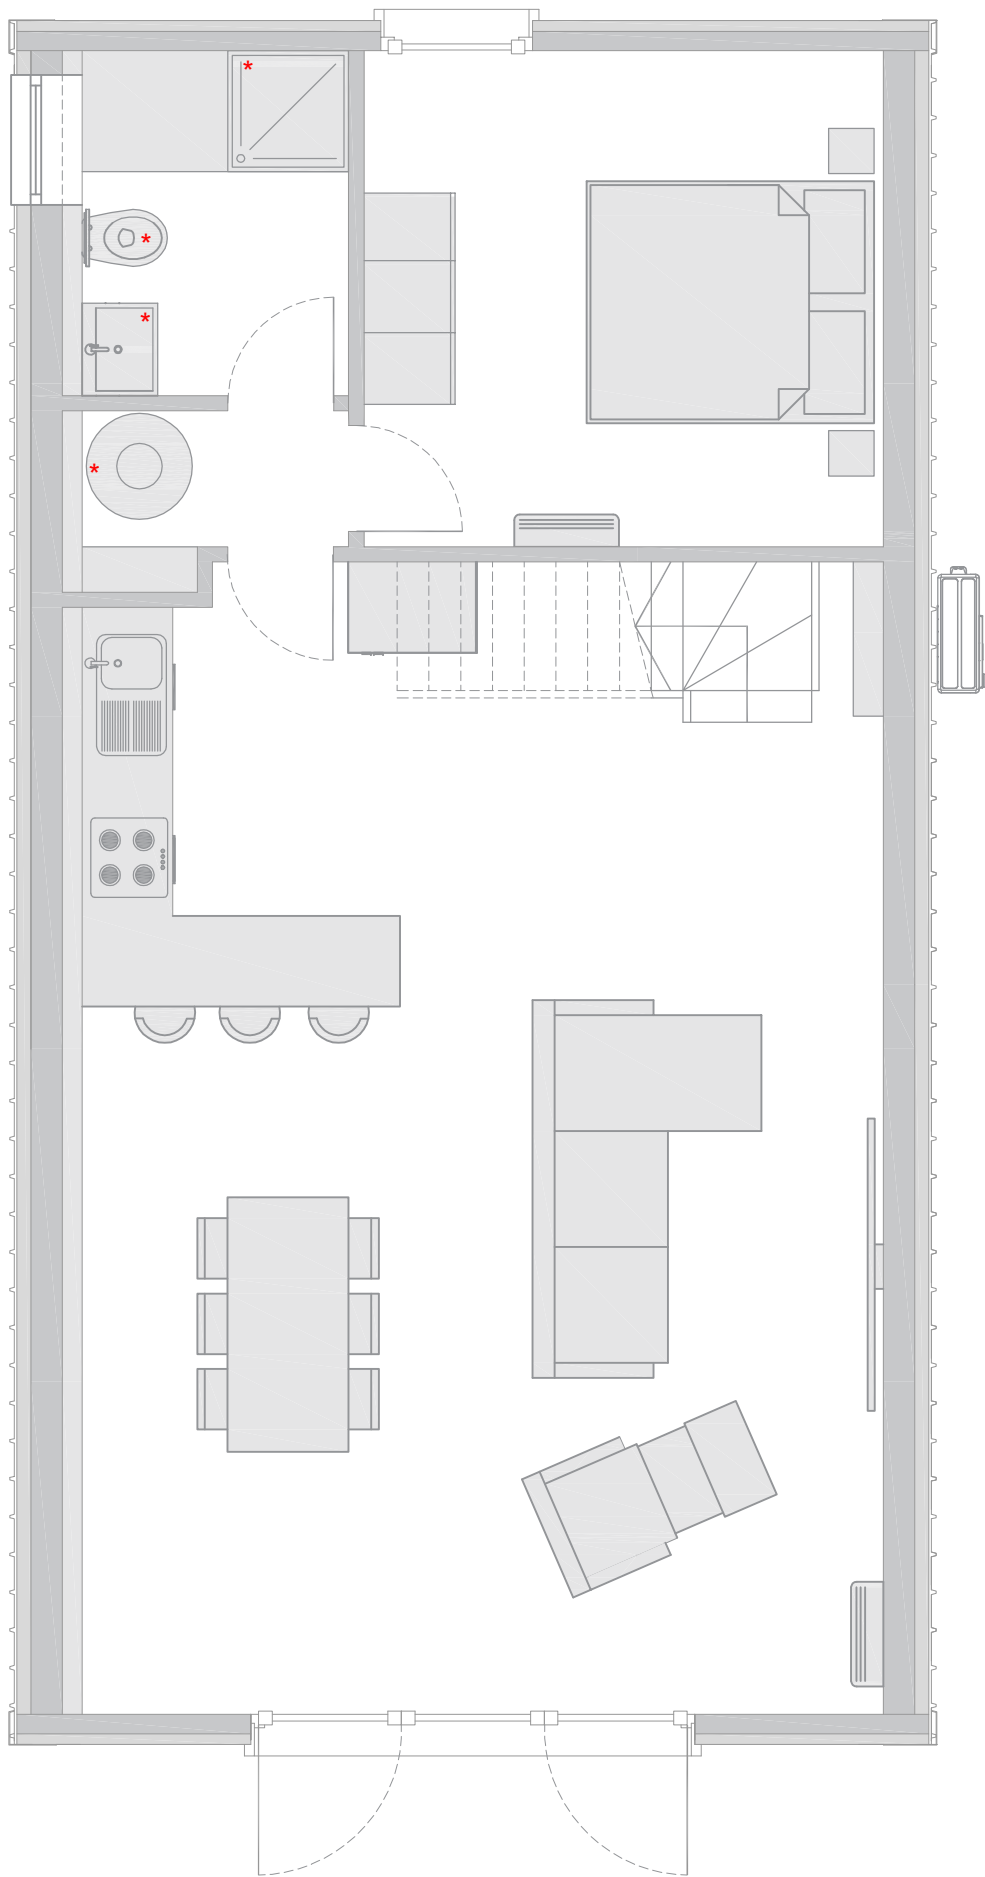

* BATHROOM FIXTURE INCLUDED


FIRST FLOOR


Furniture

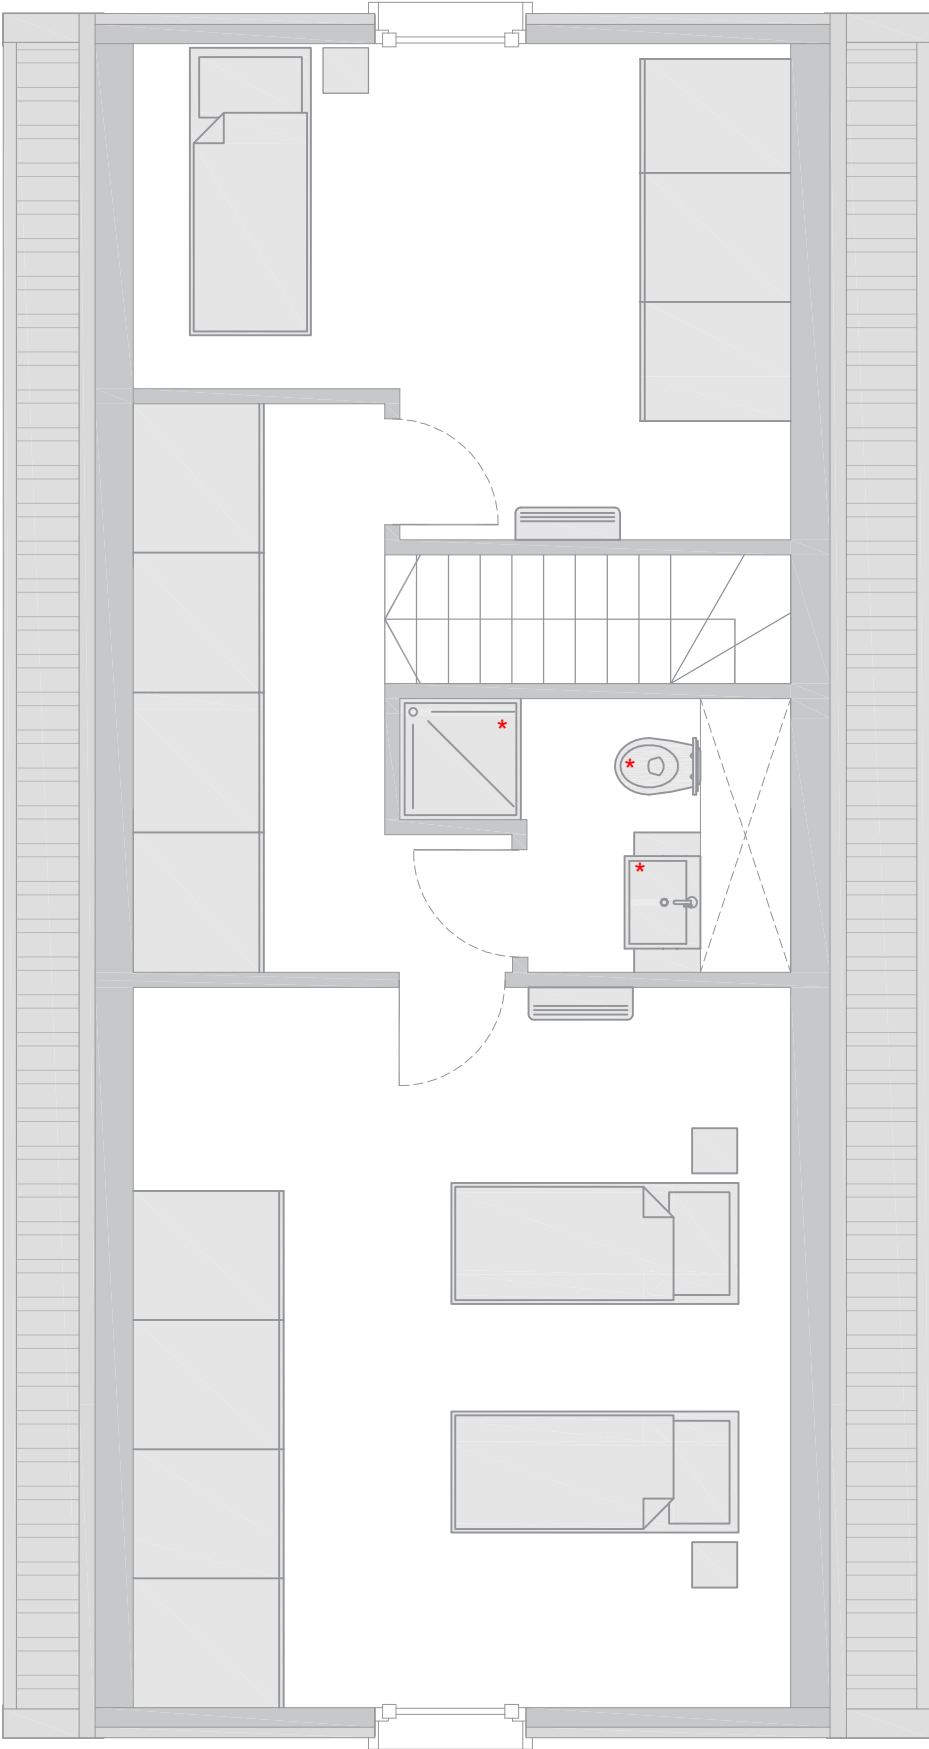

GROUND FLOOR


Architectural drawing

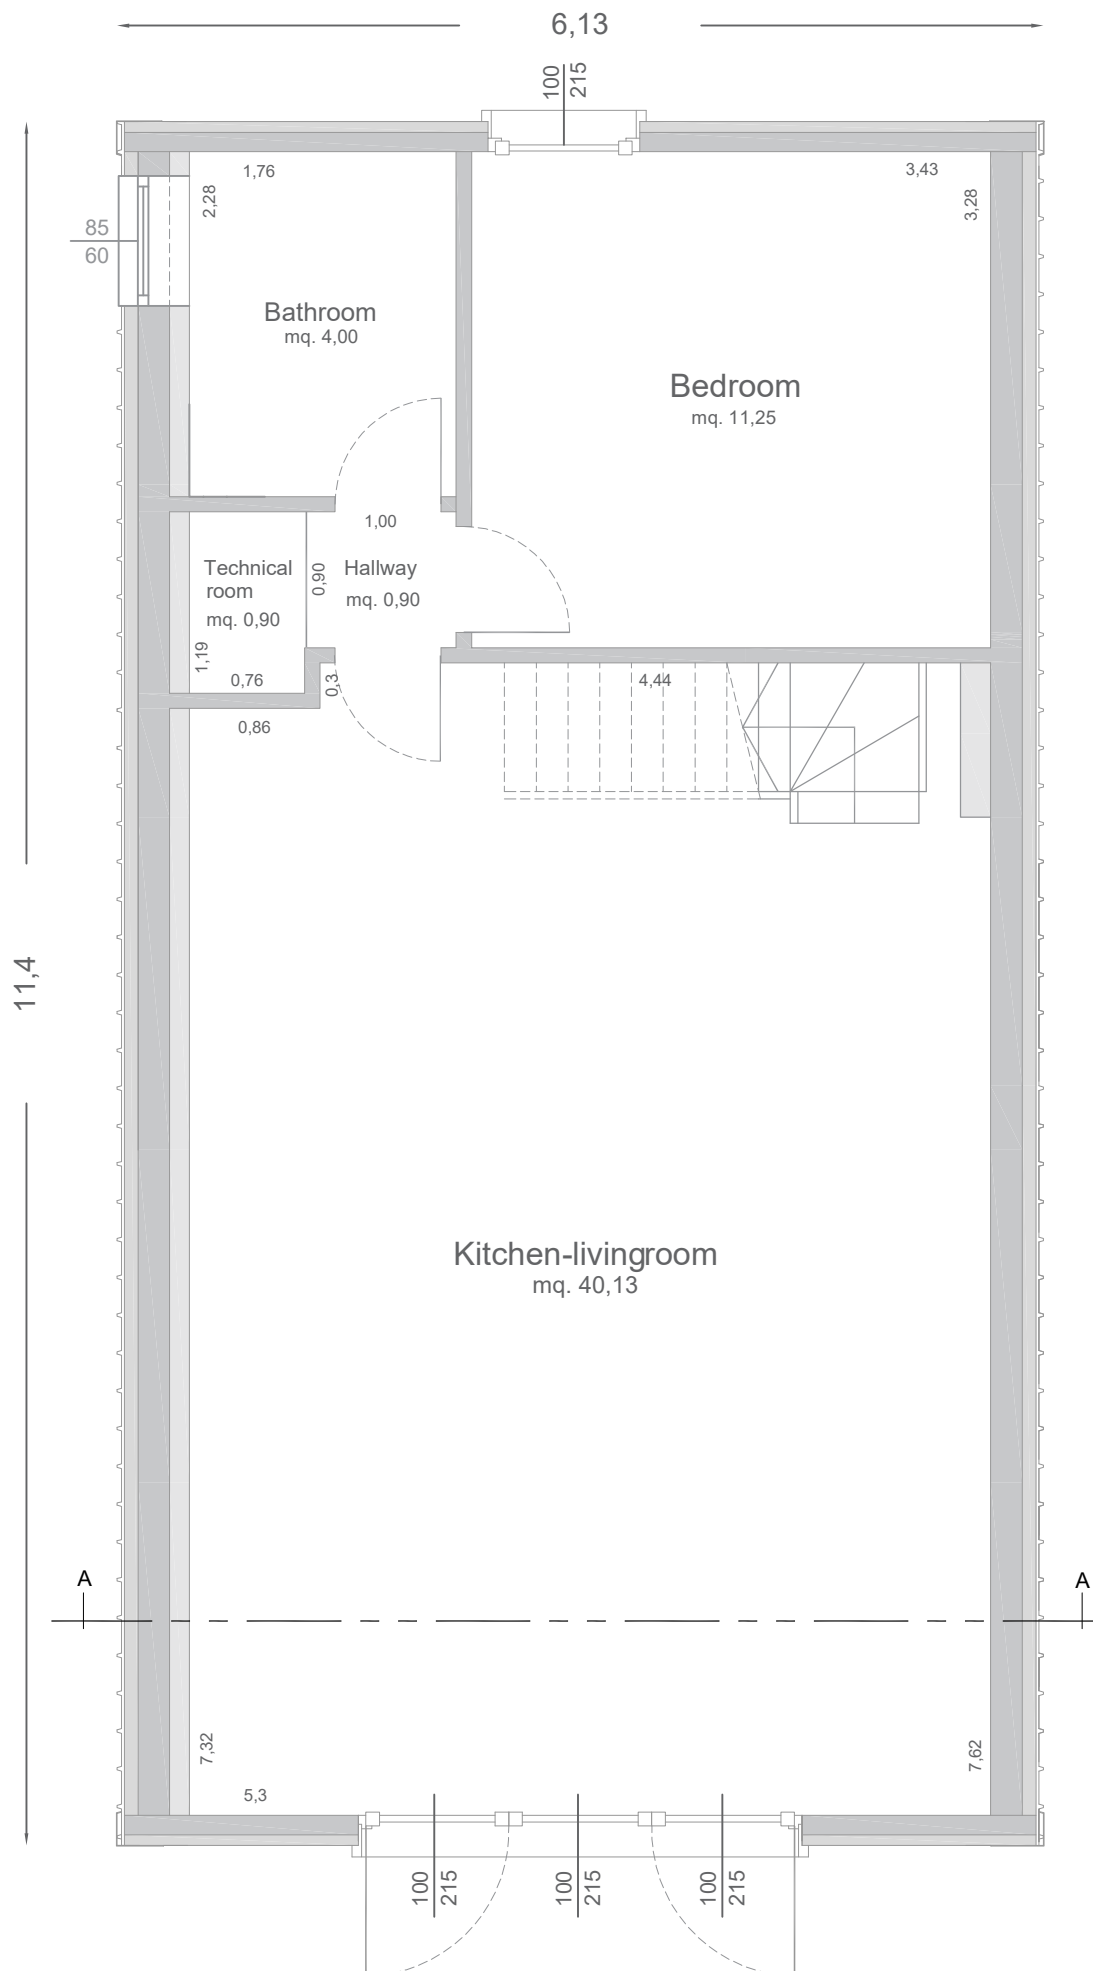

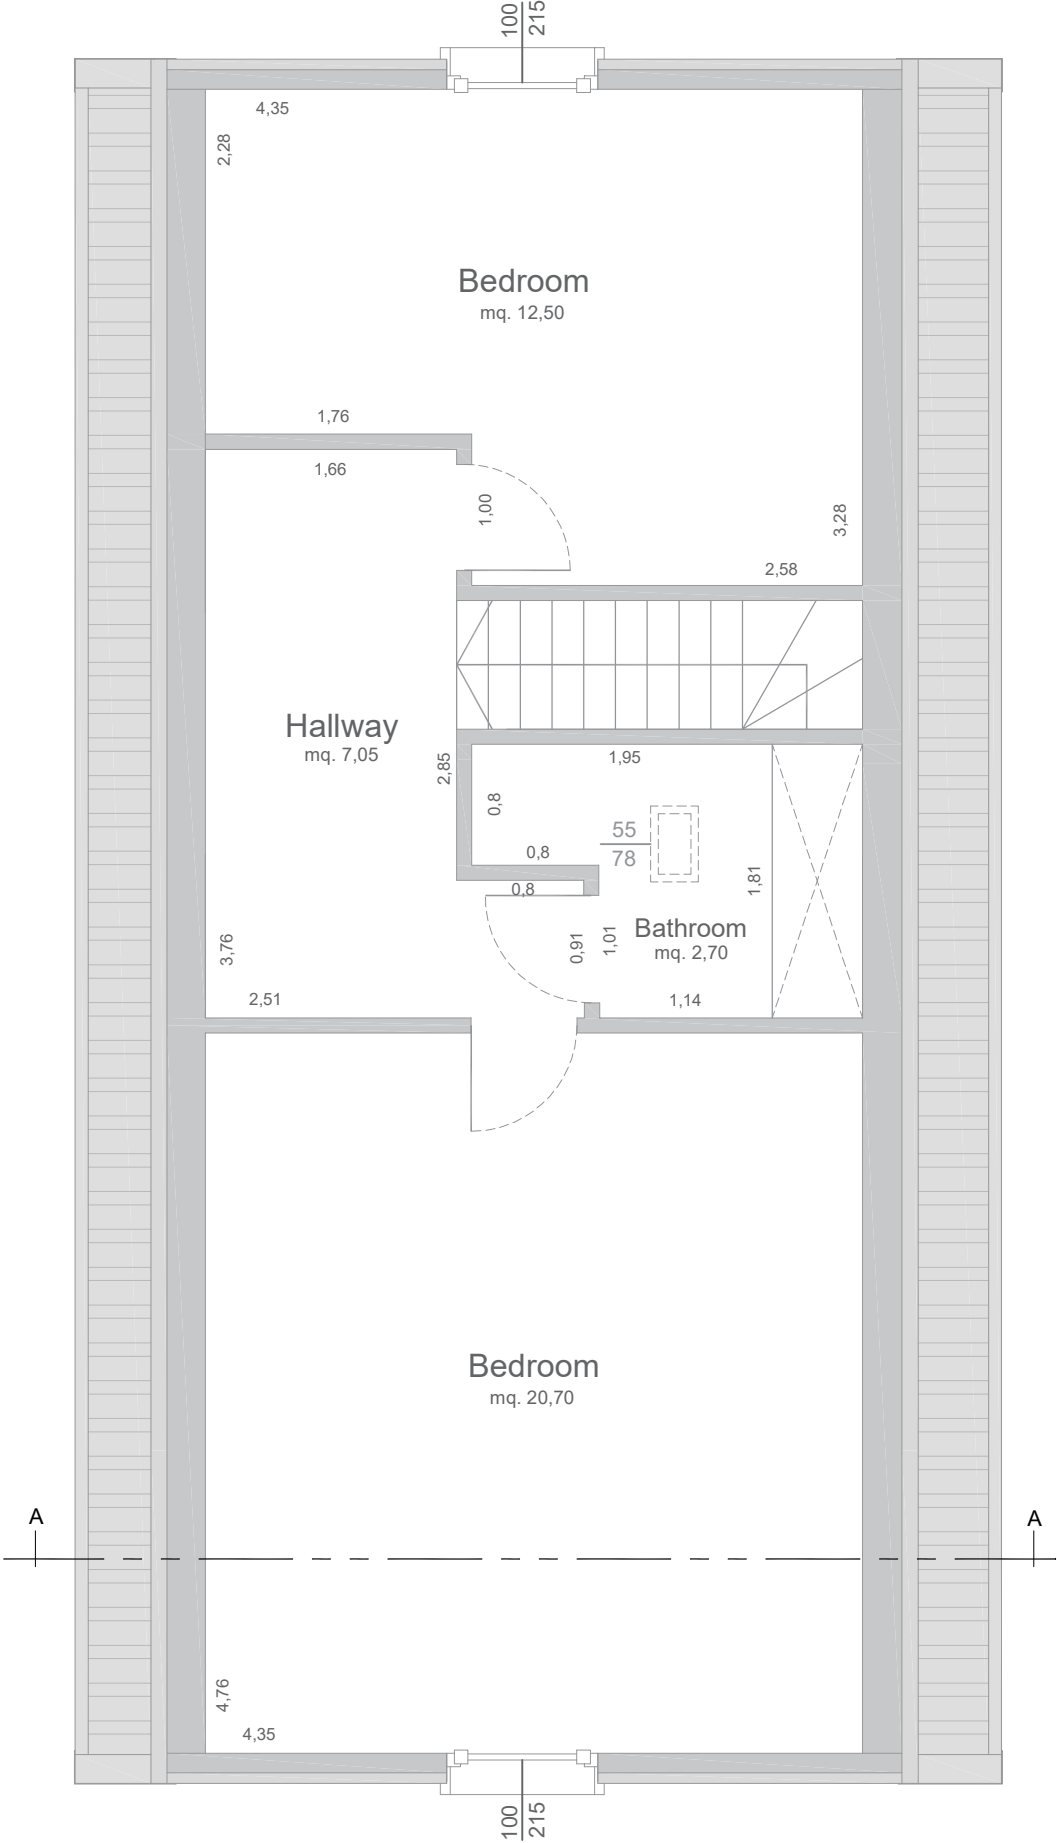


SECTION A-A

Architectural drawing

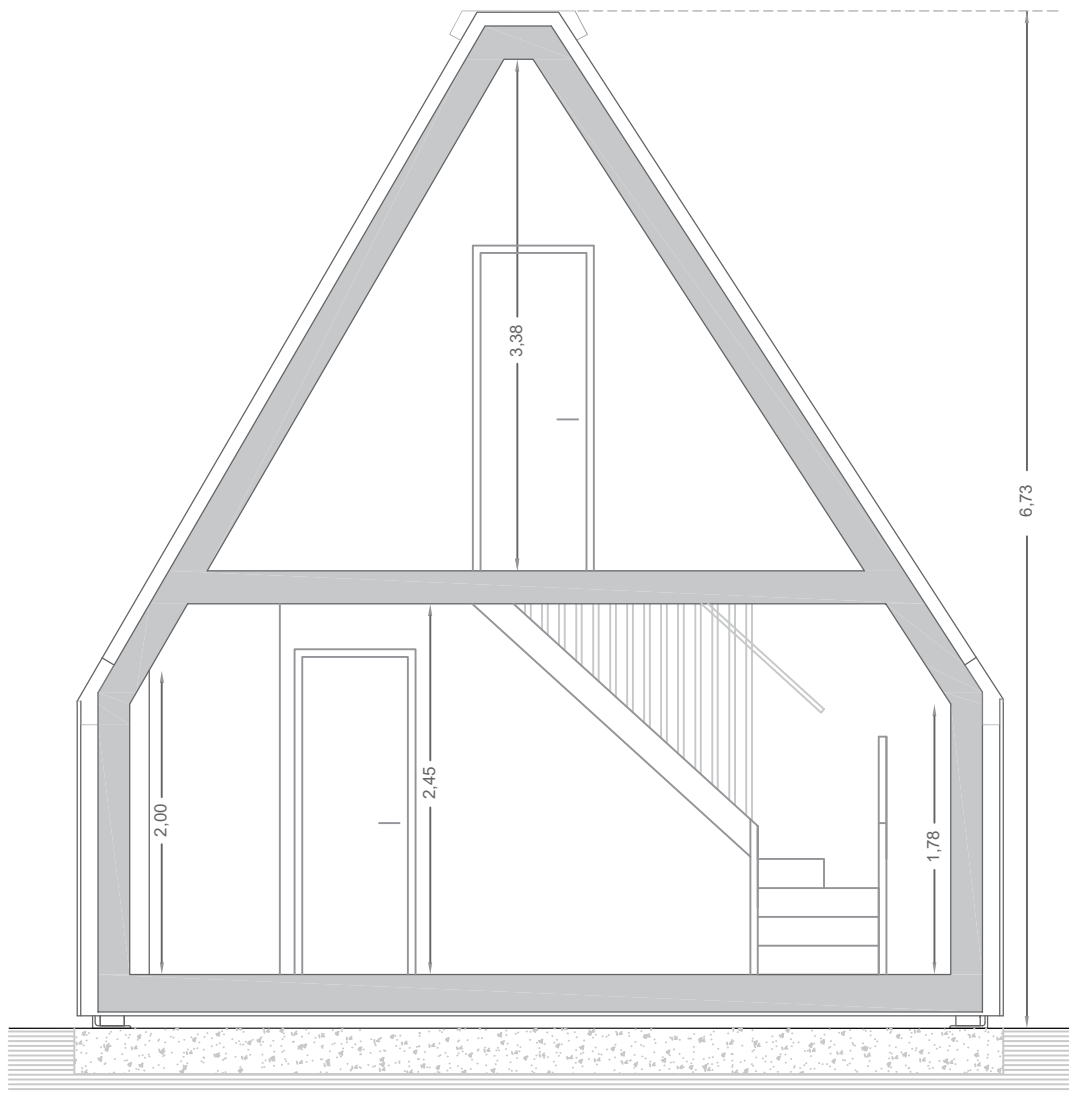

ROOF

Architectural drawing

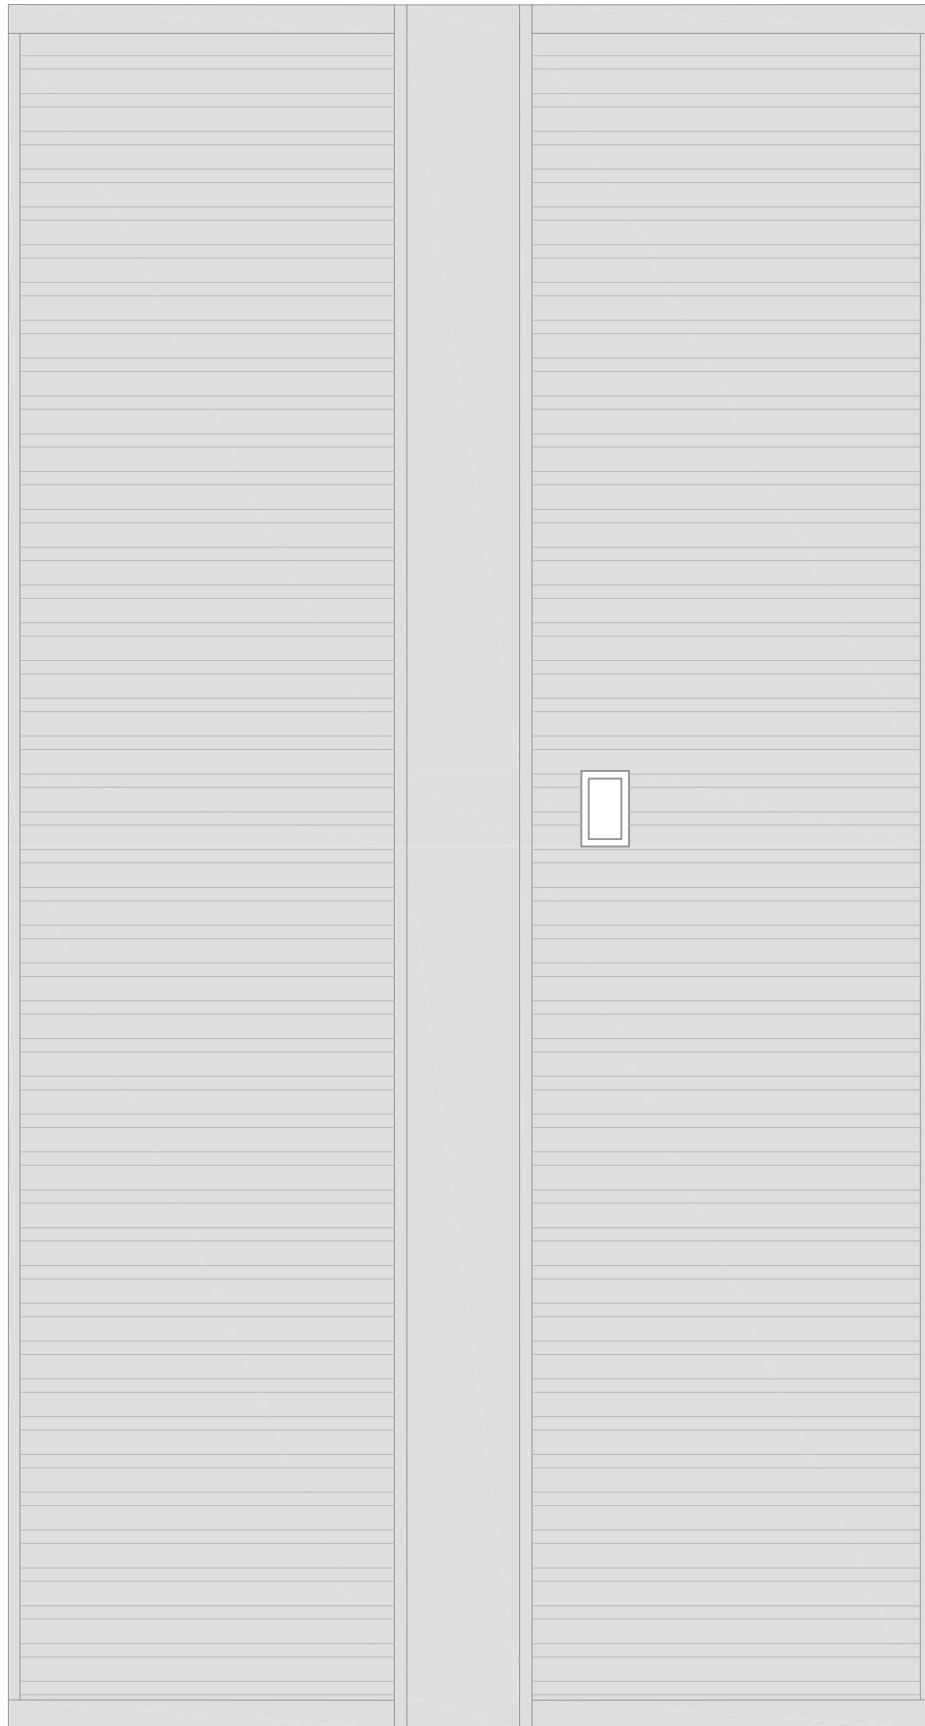


FRONT FACADE

Architectural drawing



BACK FACADE

Architectural drawing

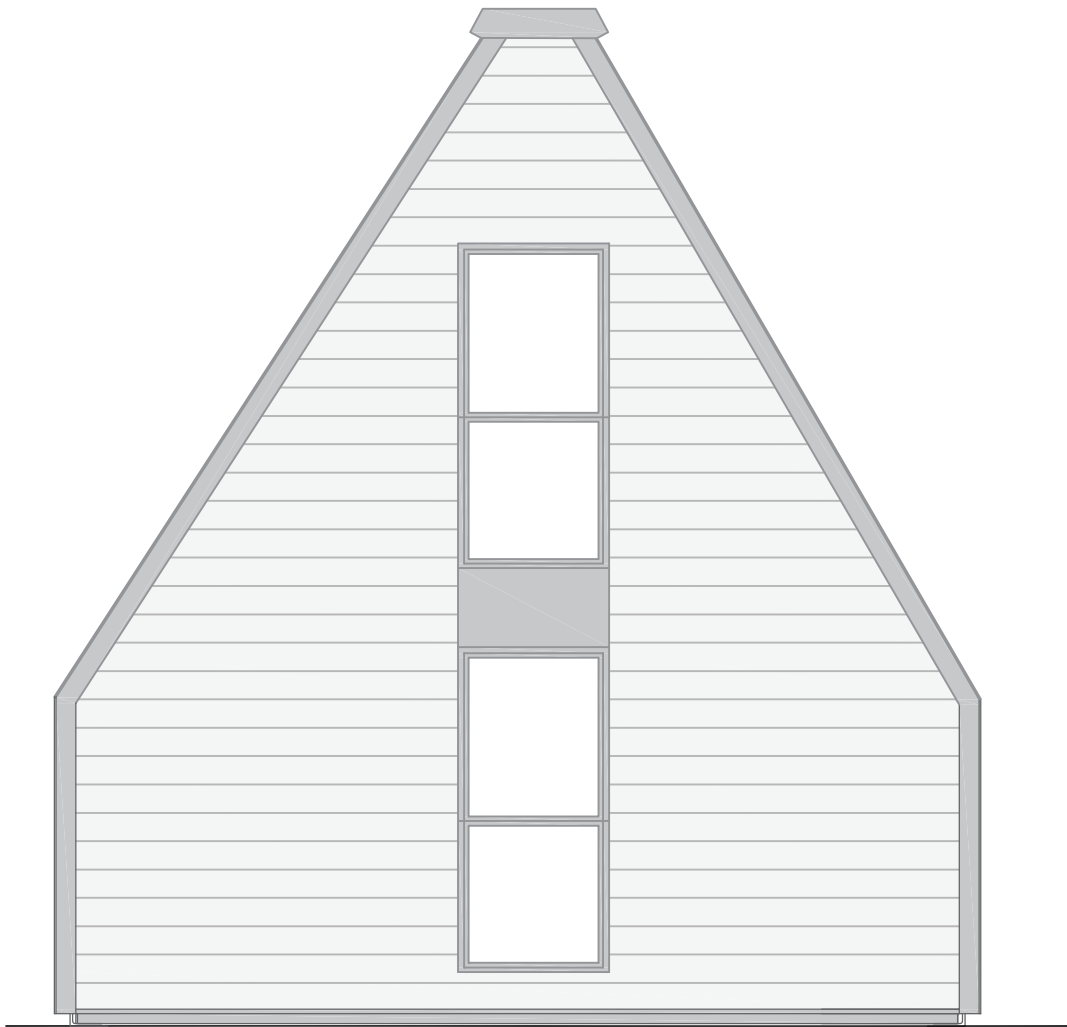


LATERAL FACADE
Architectural drawing



LATERAL FACADE

Architectural drawing

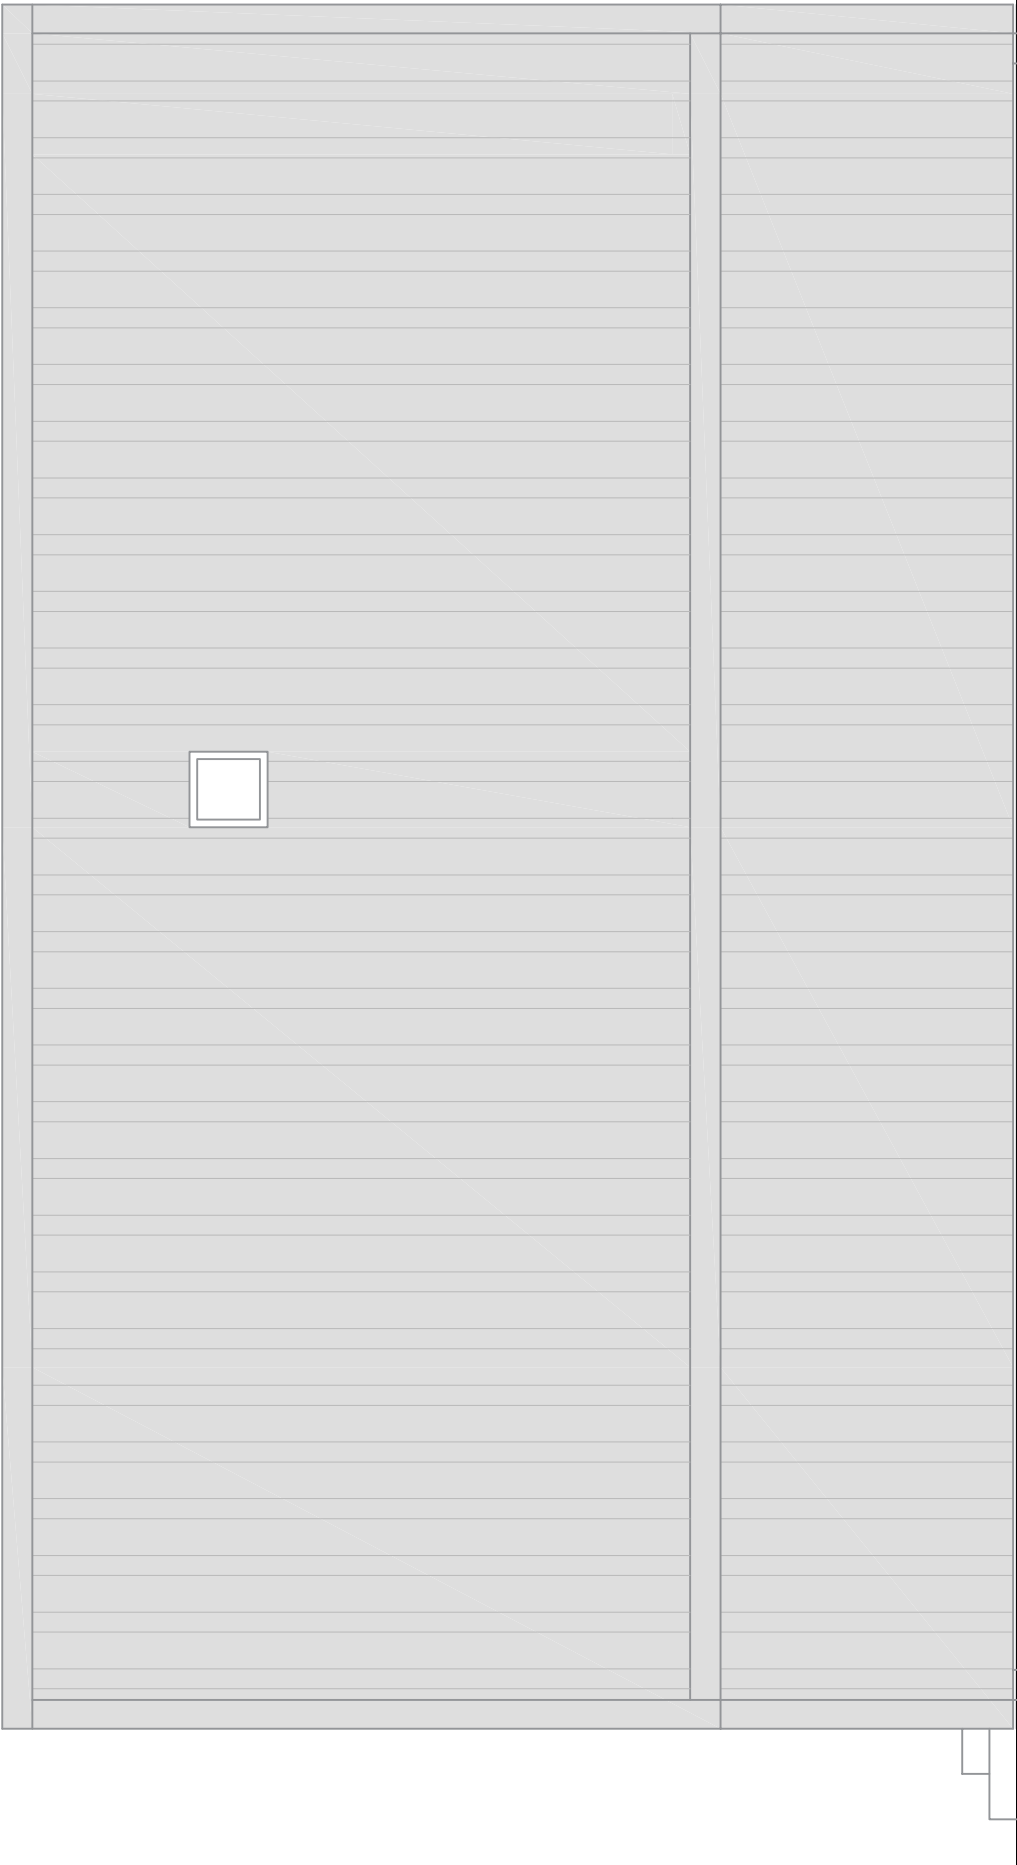

A° FOLD
h o u s e s

"Model A"

VILLA


+

Veranda-balcony


Floor area = mq. 100,15
veranda + balcony = mq. 19,35
Gross area = mq. 147,00

GROUND FLOOR

Furniture

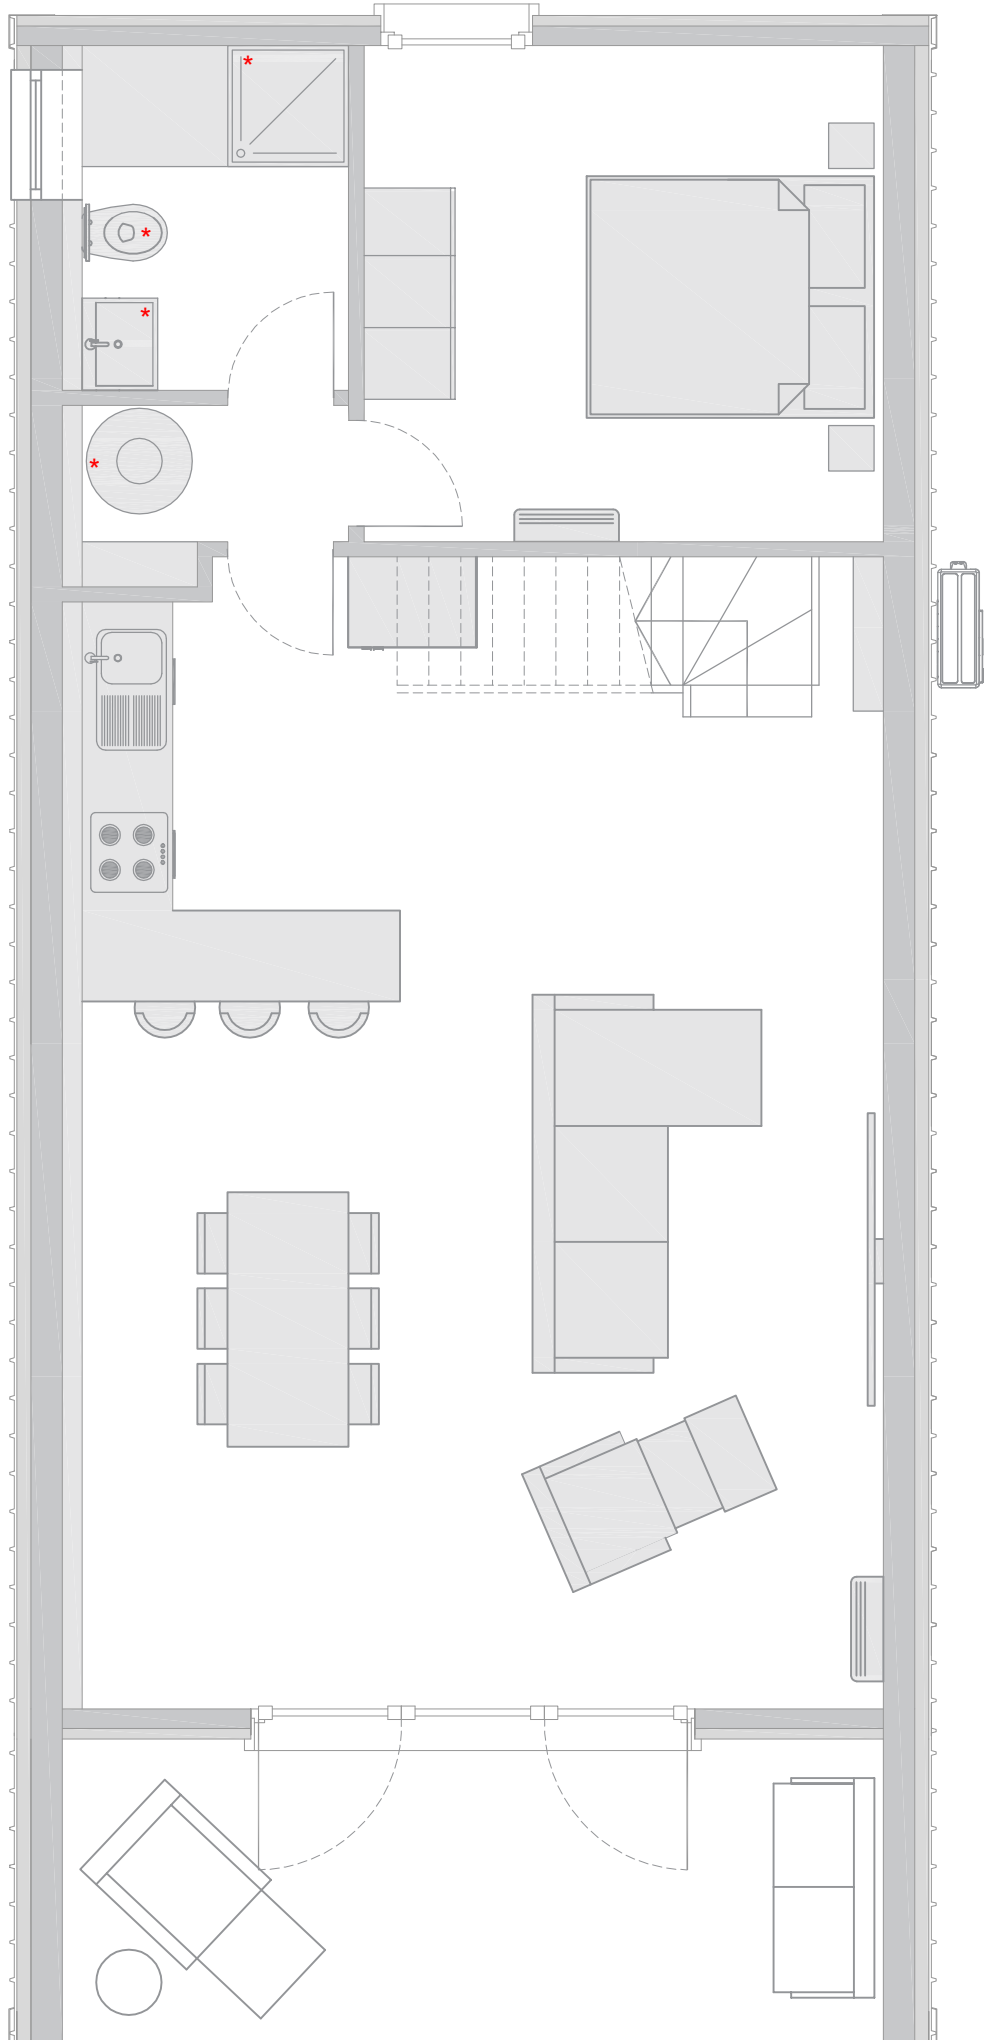

FIRST FLOOR
Furniture

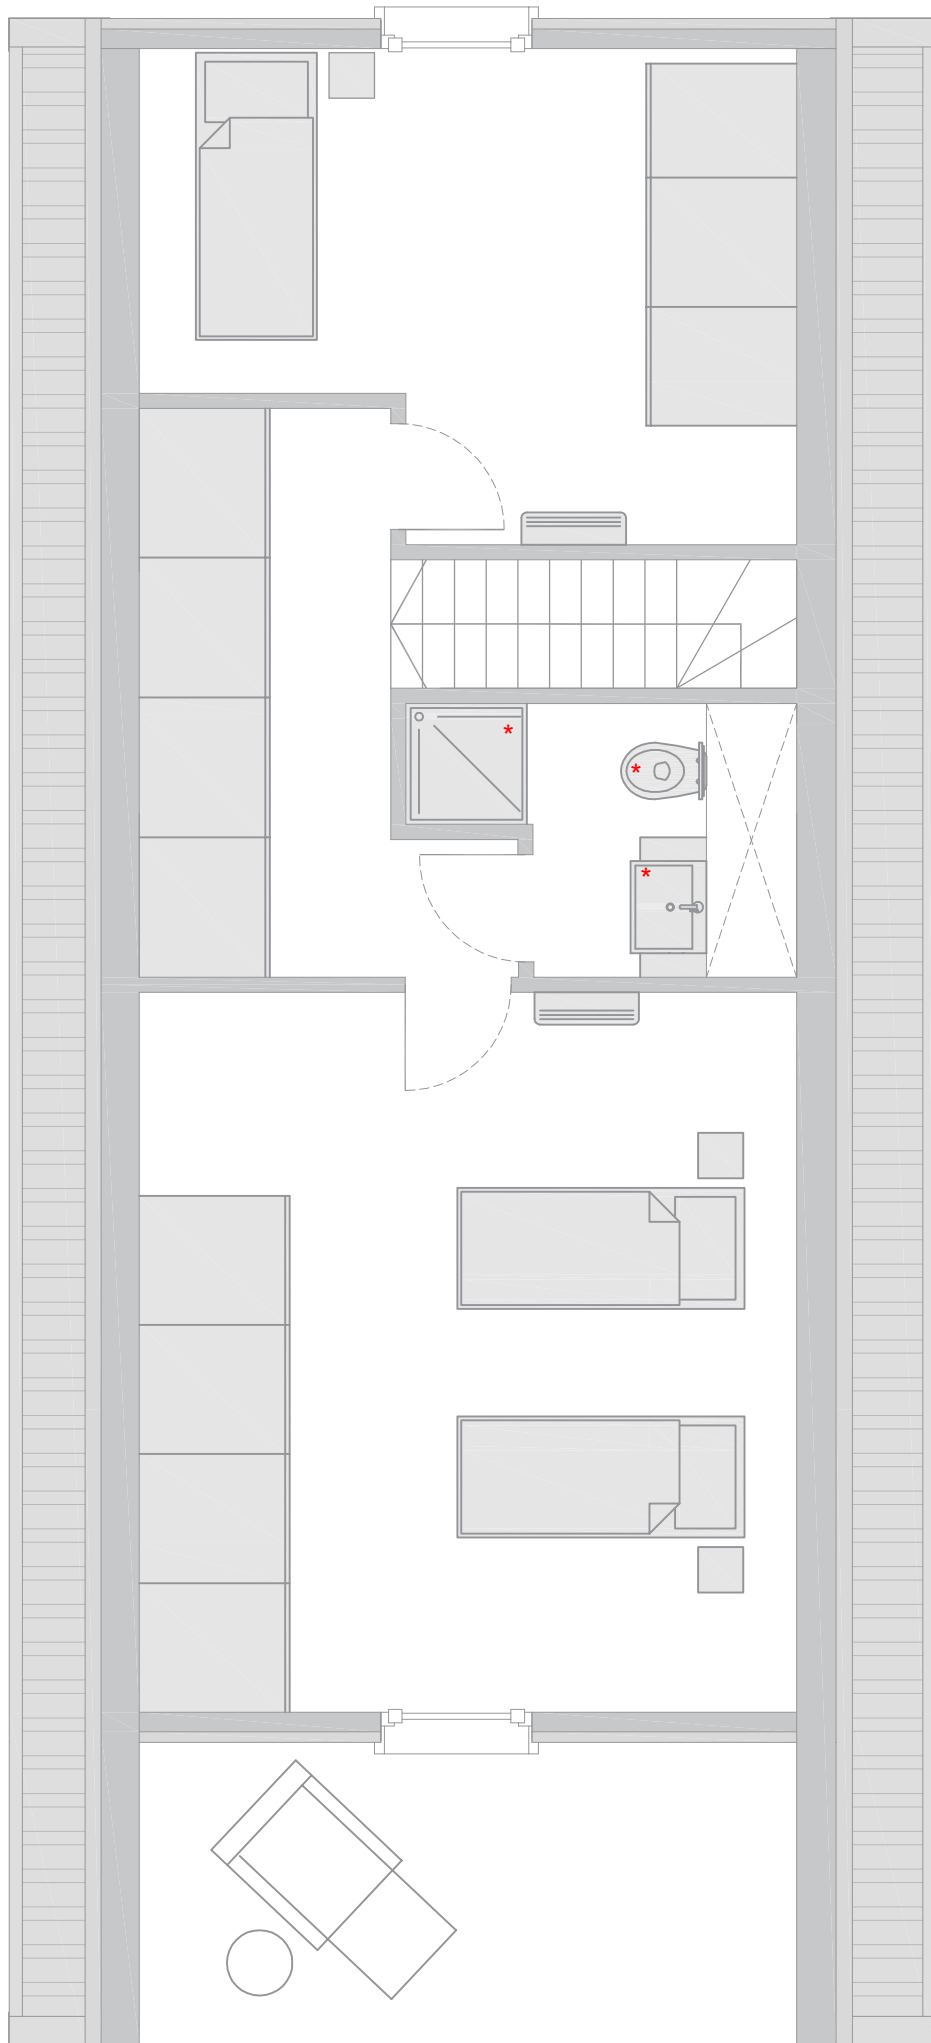


* BATHROOM FIXTURE INCLUDED

GROUND FLOOR


Furniture

13,4

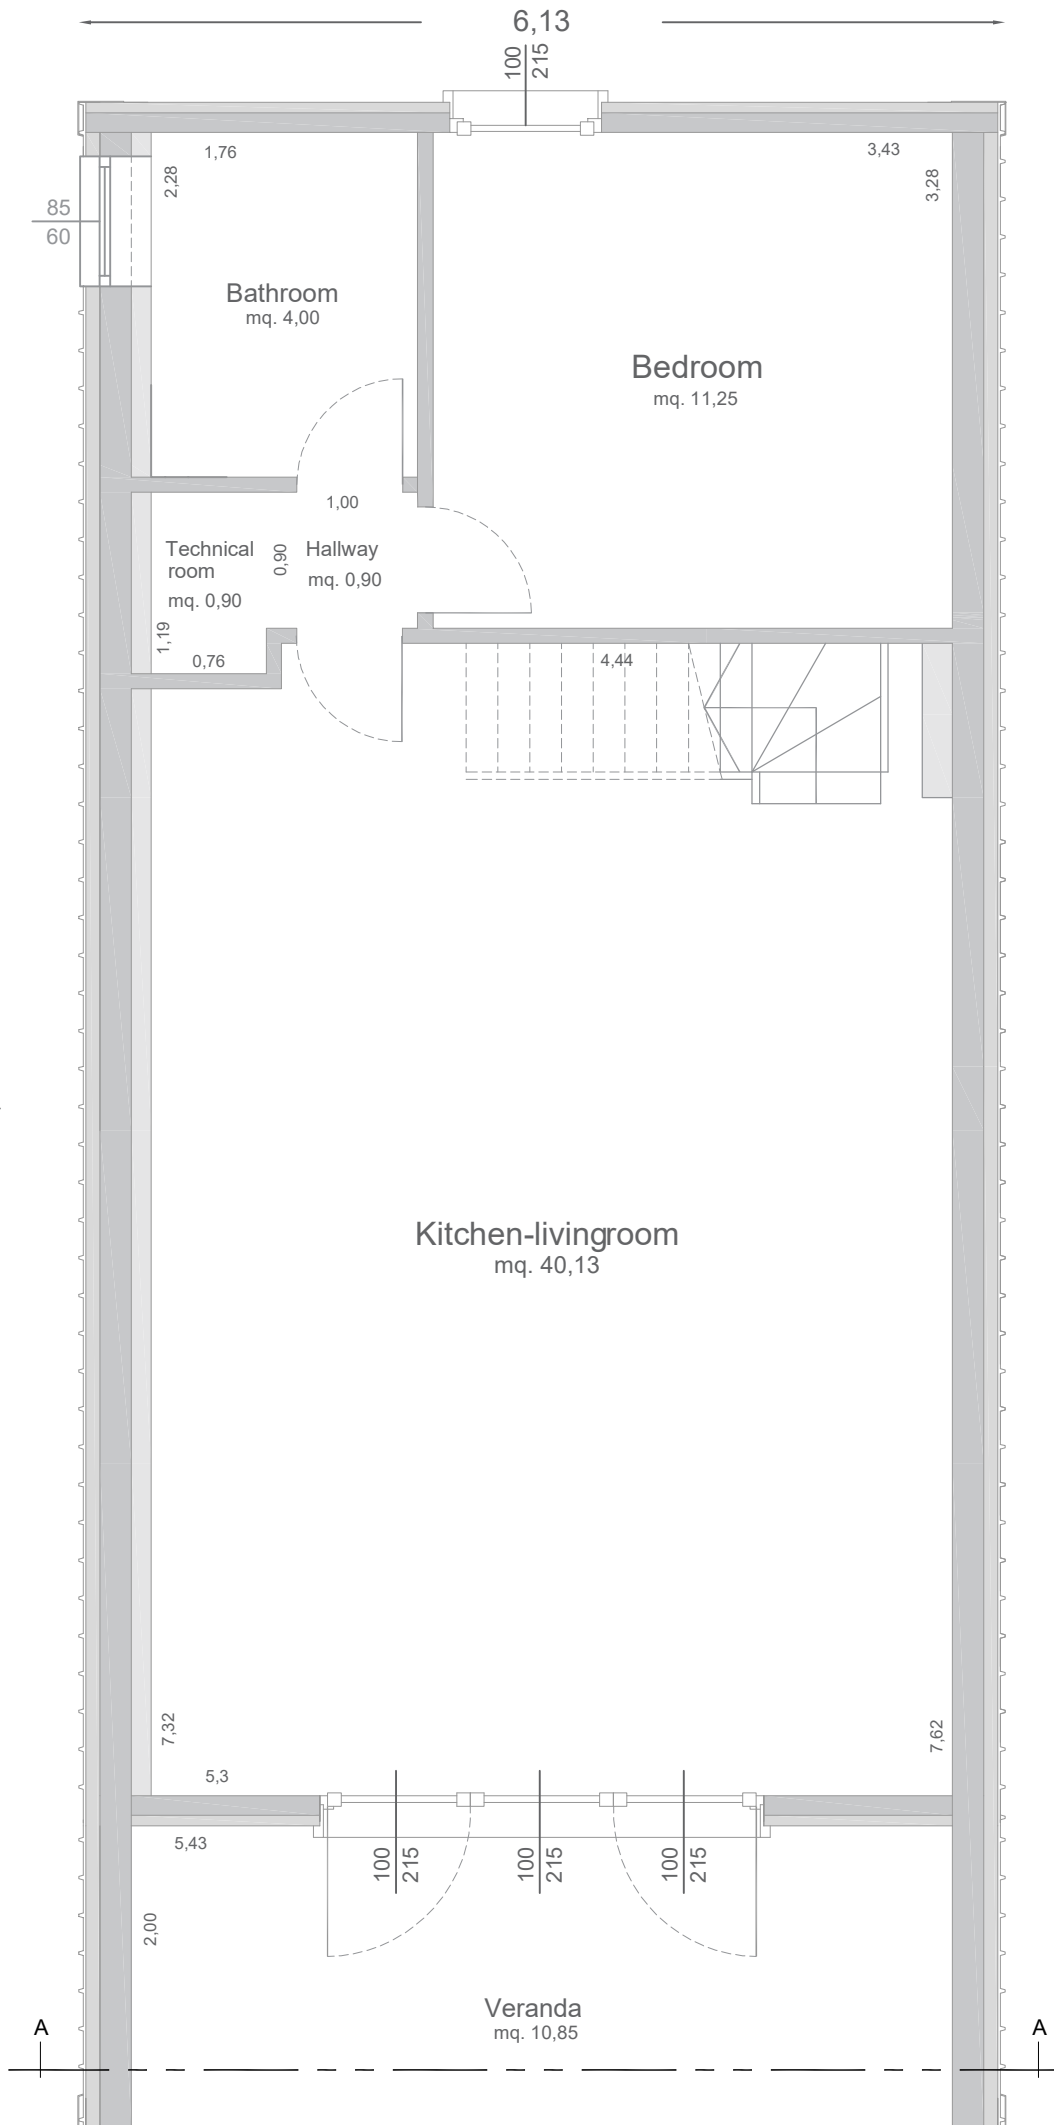


FIRST FLOOR

Furniture

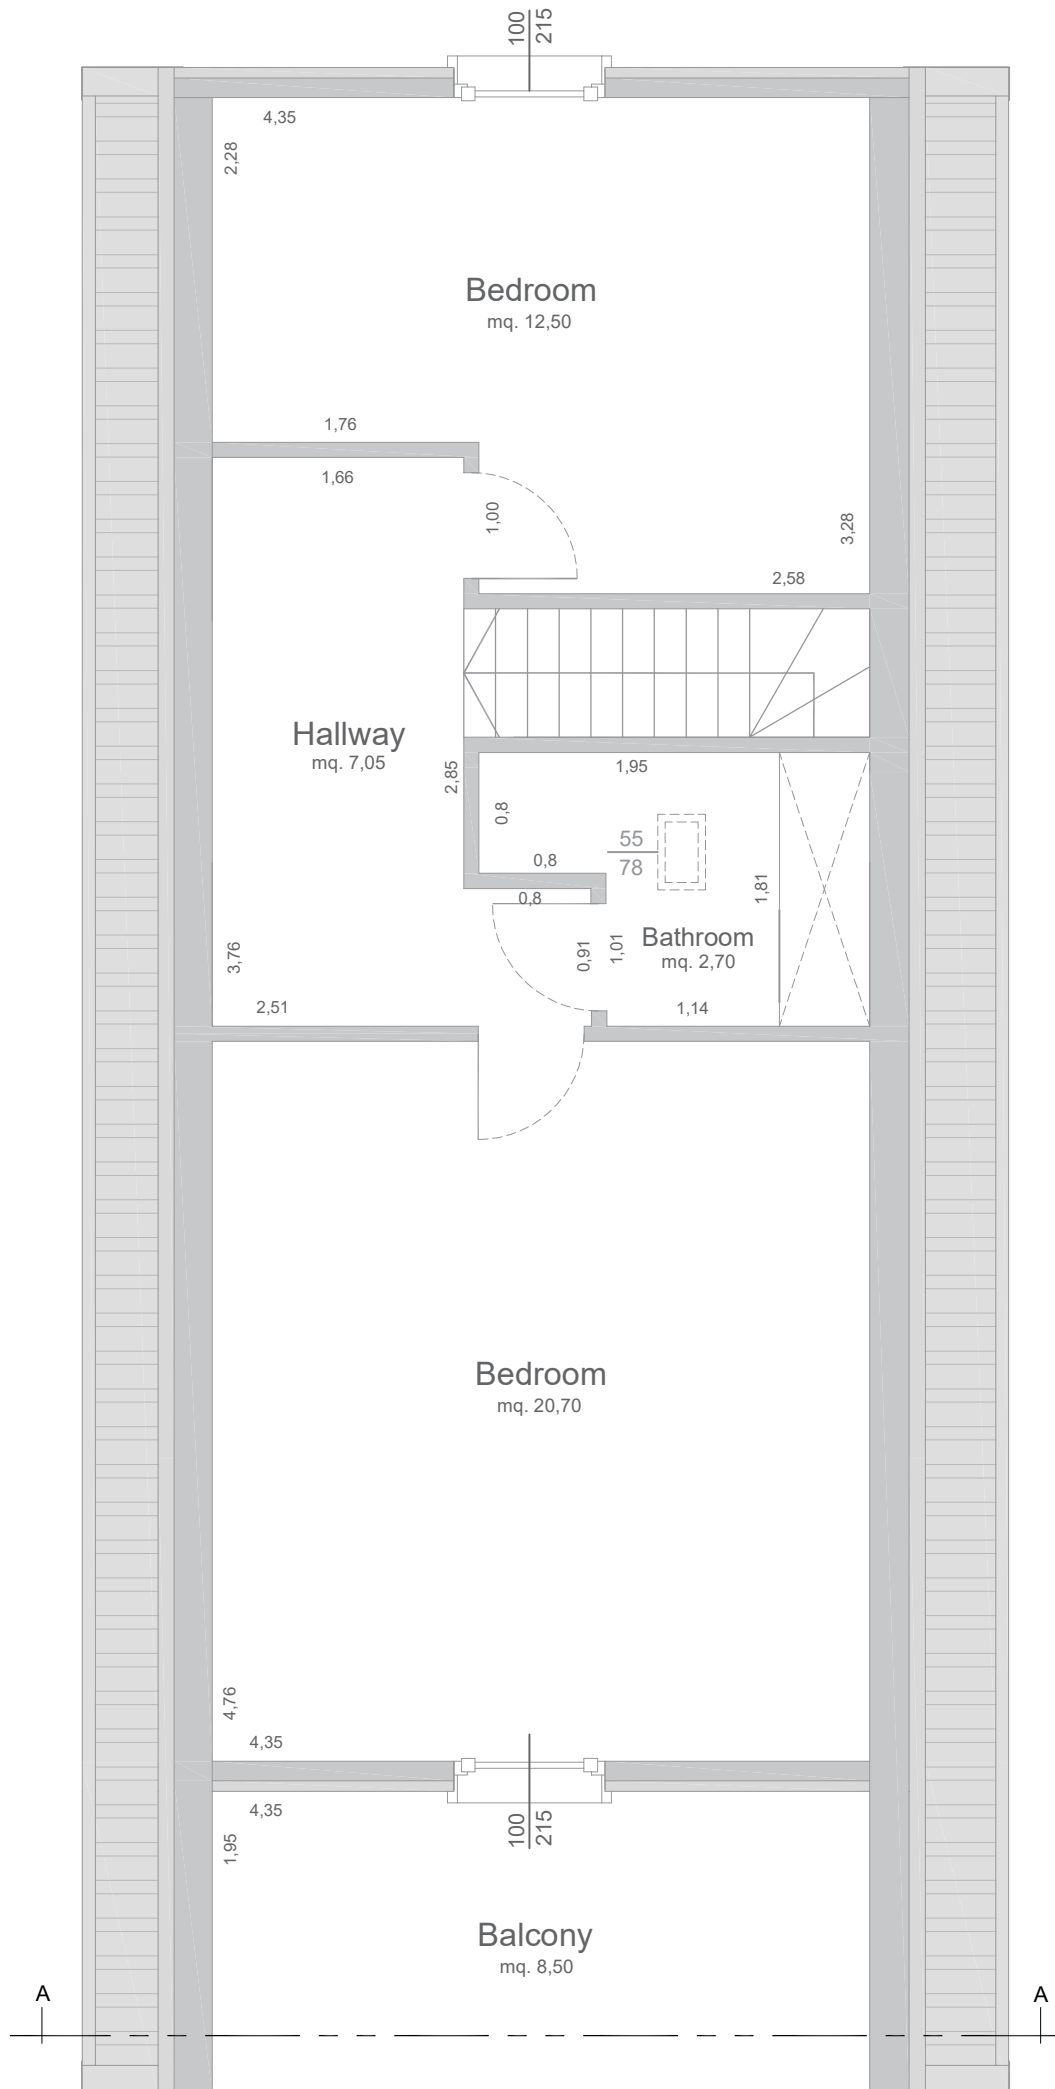


SECTION A-A
Architectural drawing

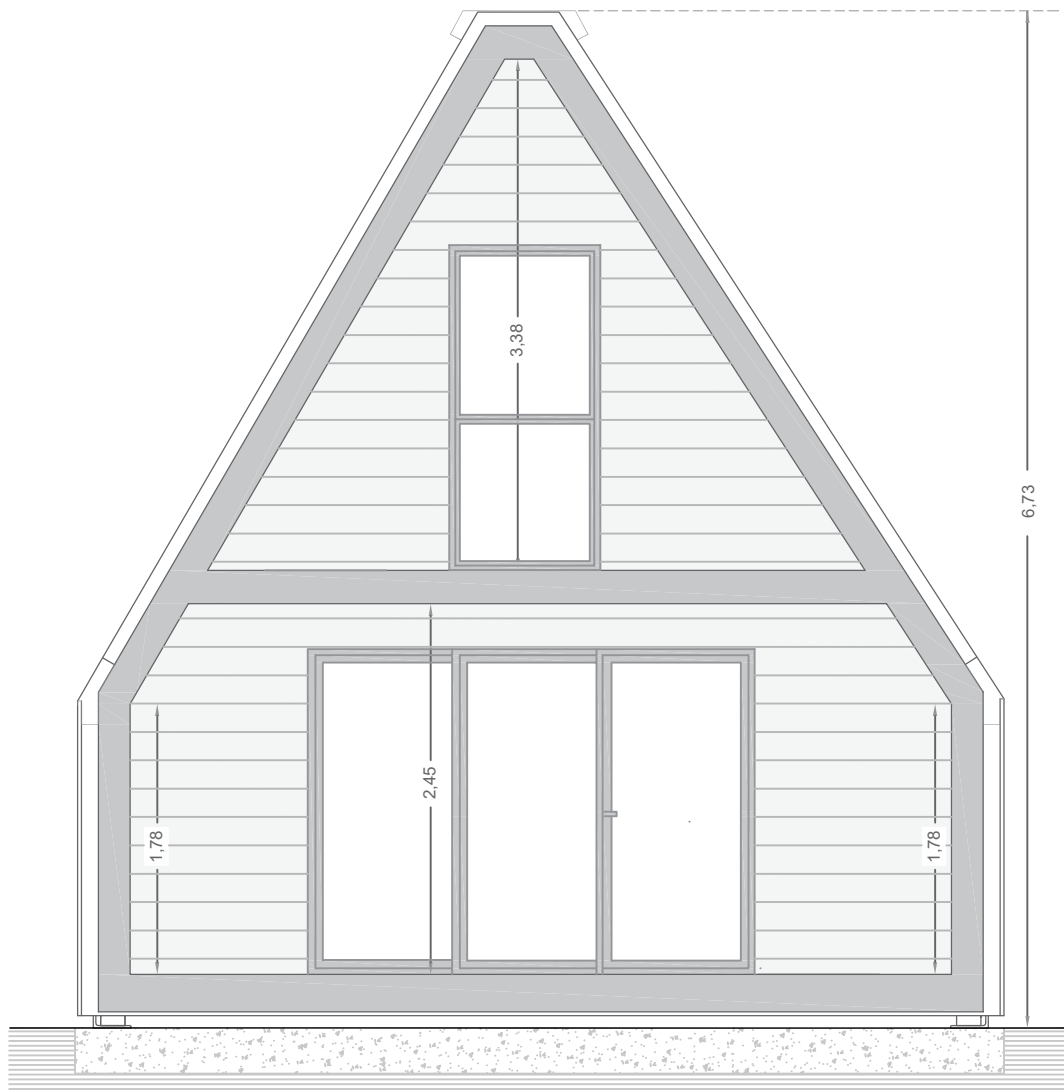


ROOF

Architectural drawing

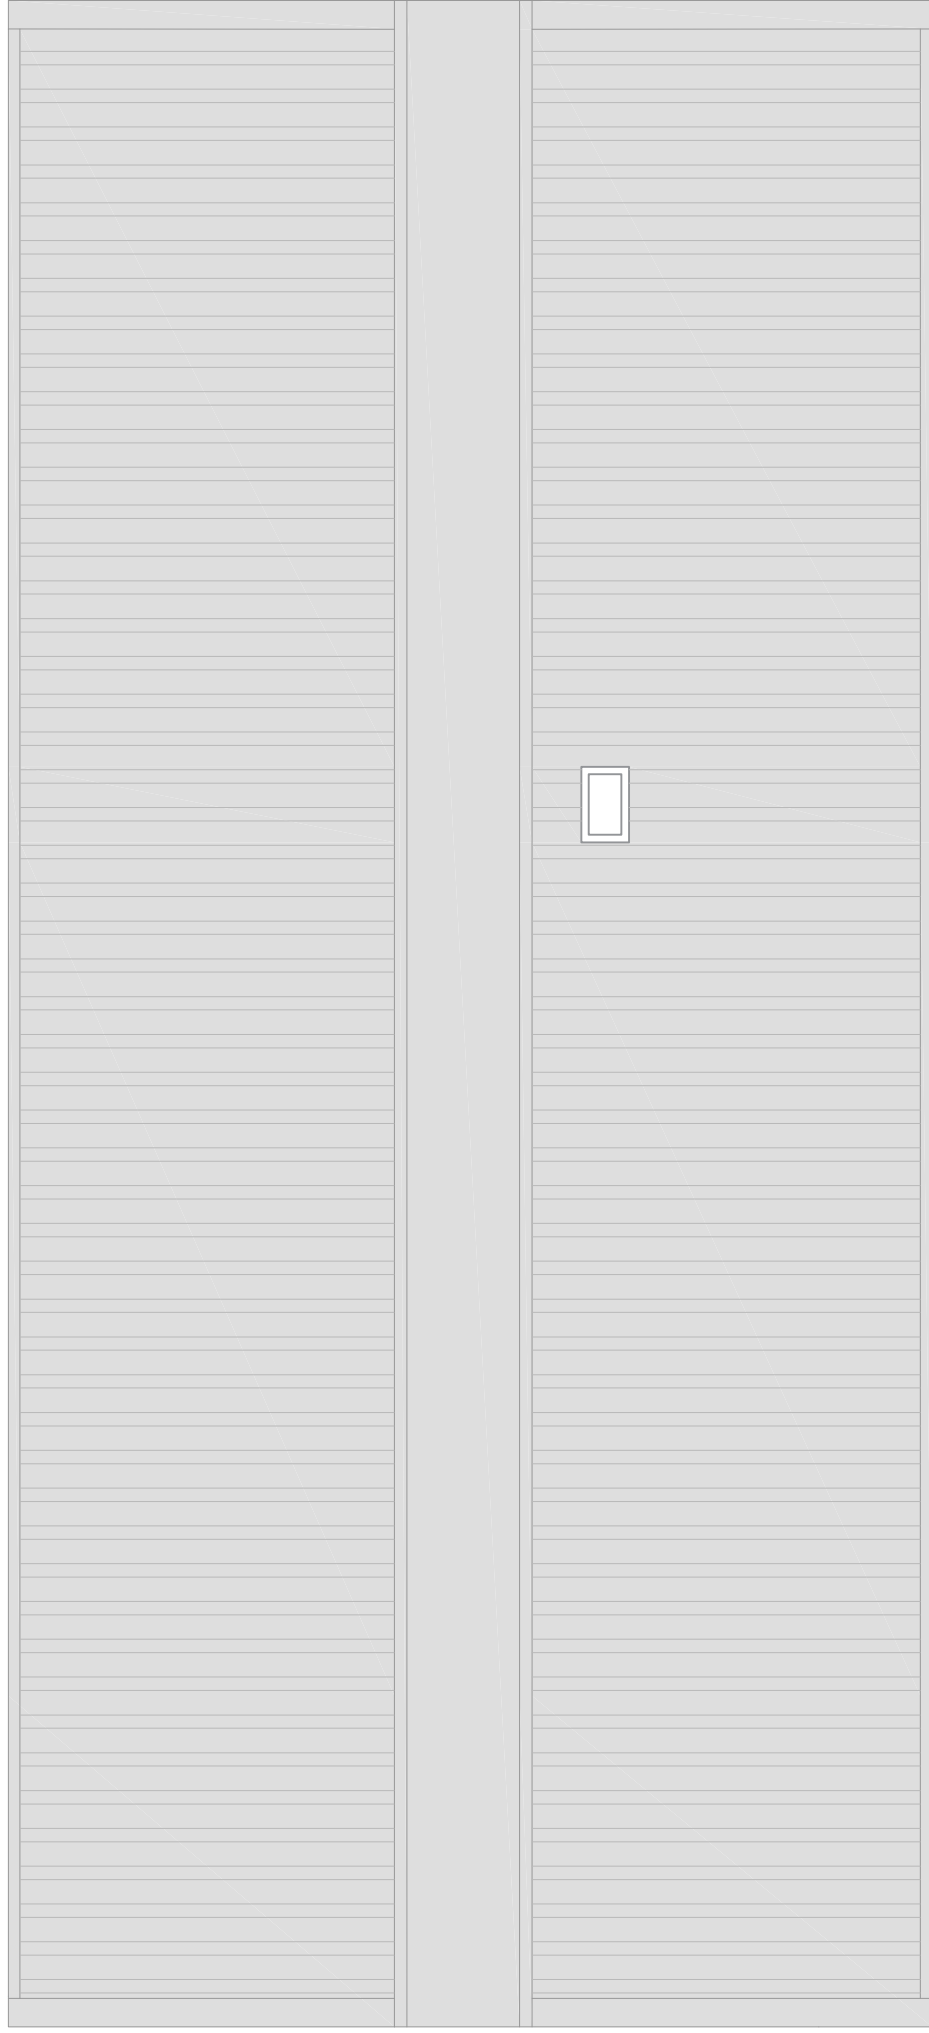


FRONT FACADE

Architectural drawing

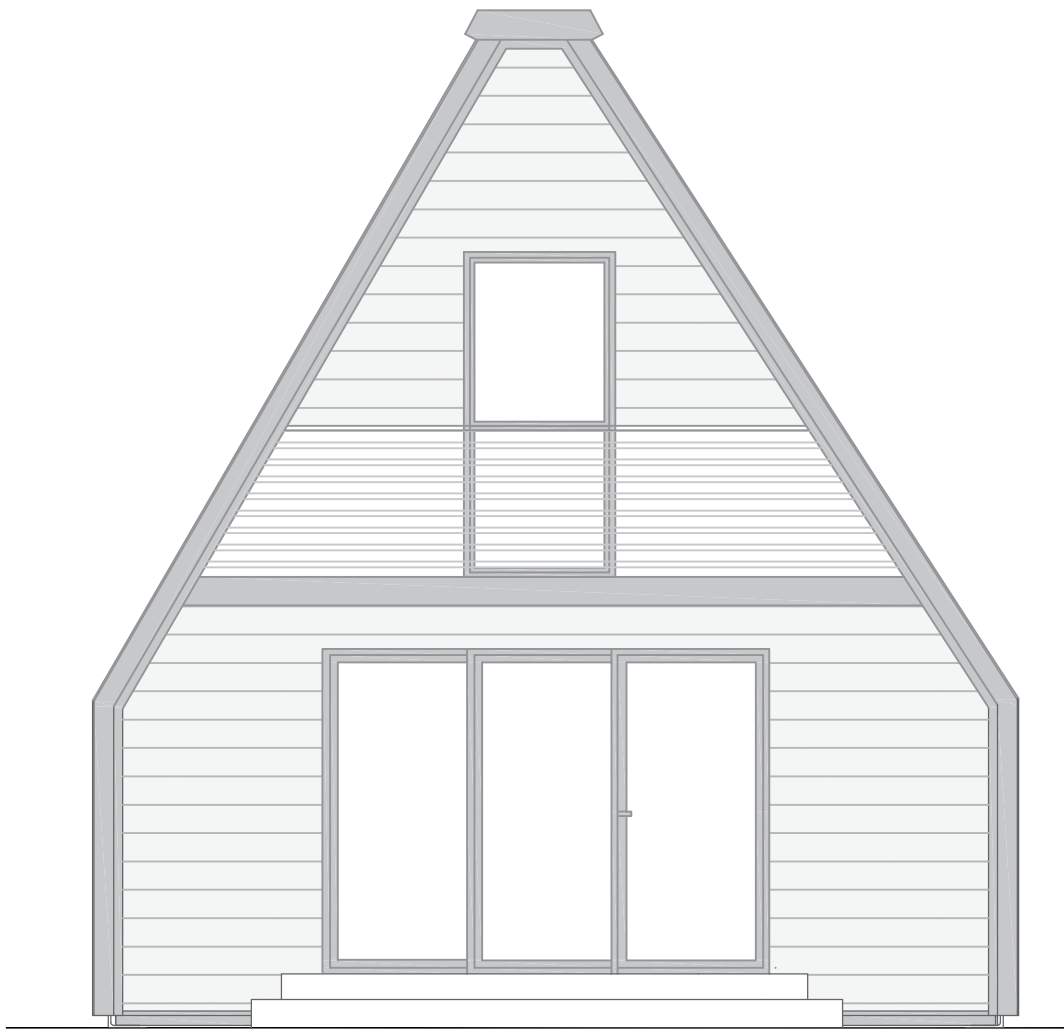


BACK FACADE

Architectural drawing

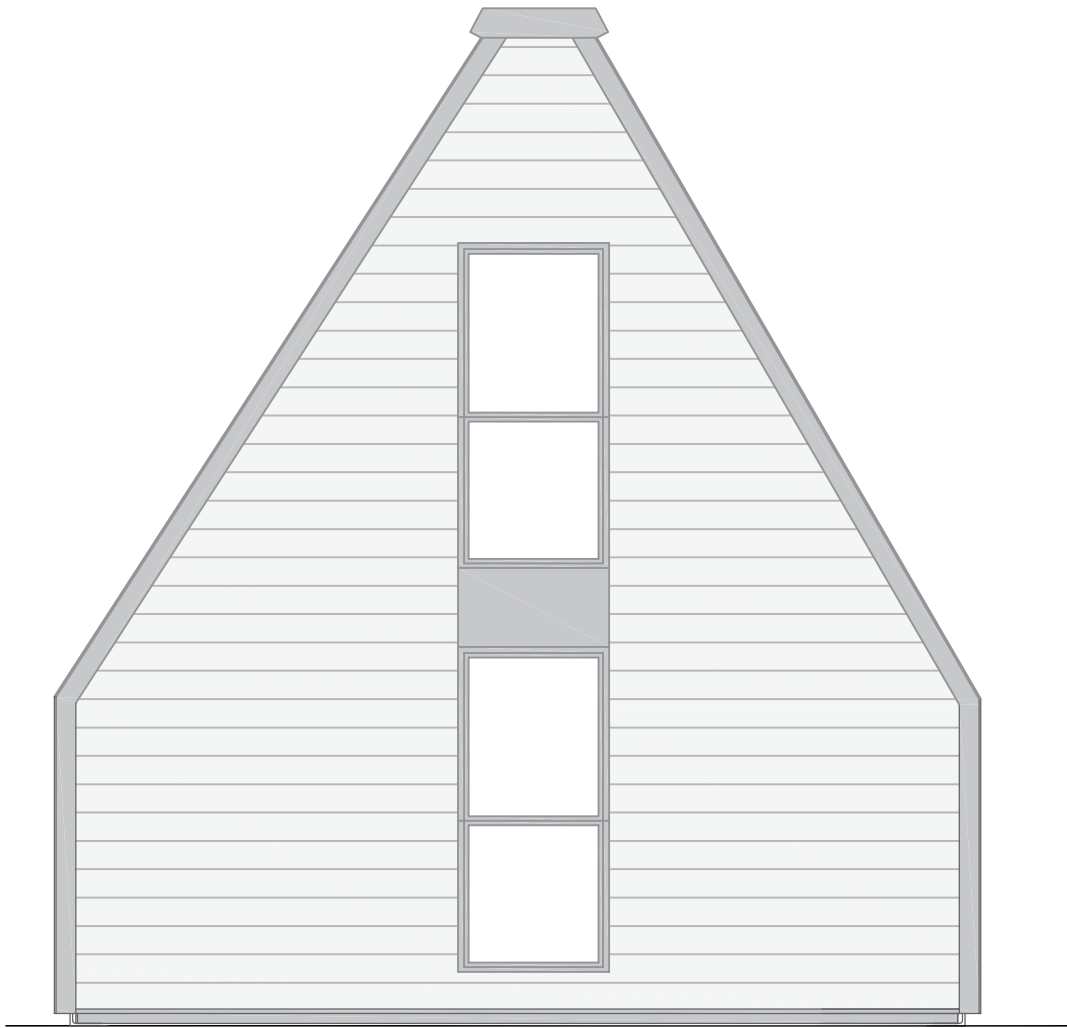

LATERAL FACADE

Architectural drawing

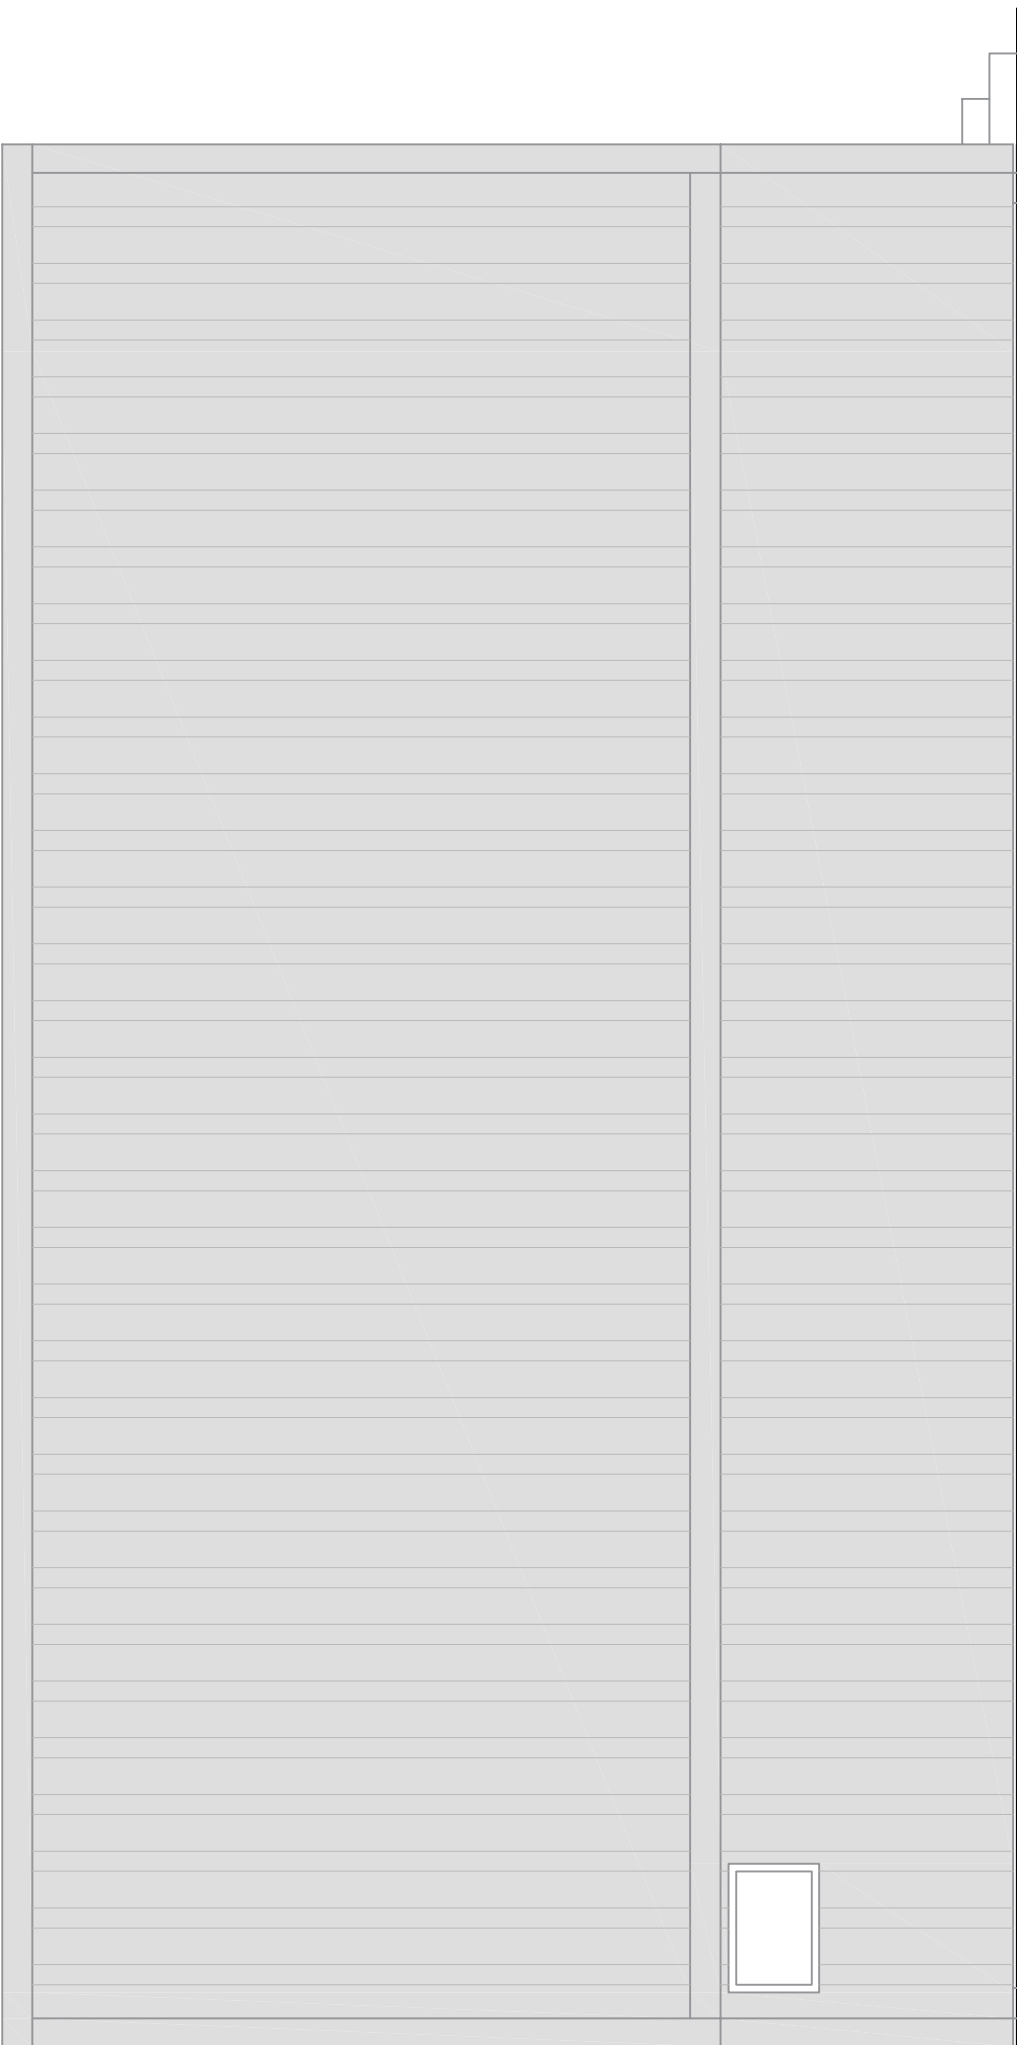

LATERAL FACADE

Architectural drawing

