

A° FOLD

h o u s e s

"Model T"


FAMILY

floor area = mq 82.56

gross area = mq 105.87

GROUND FLOOR


furniture

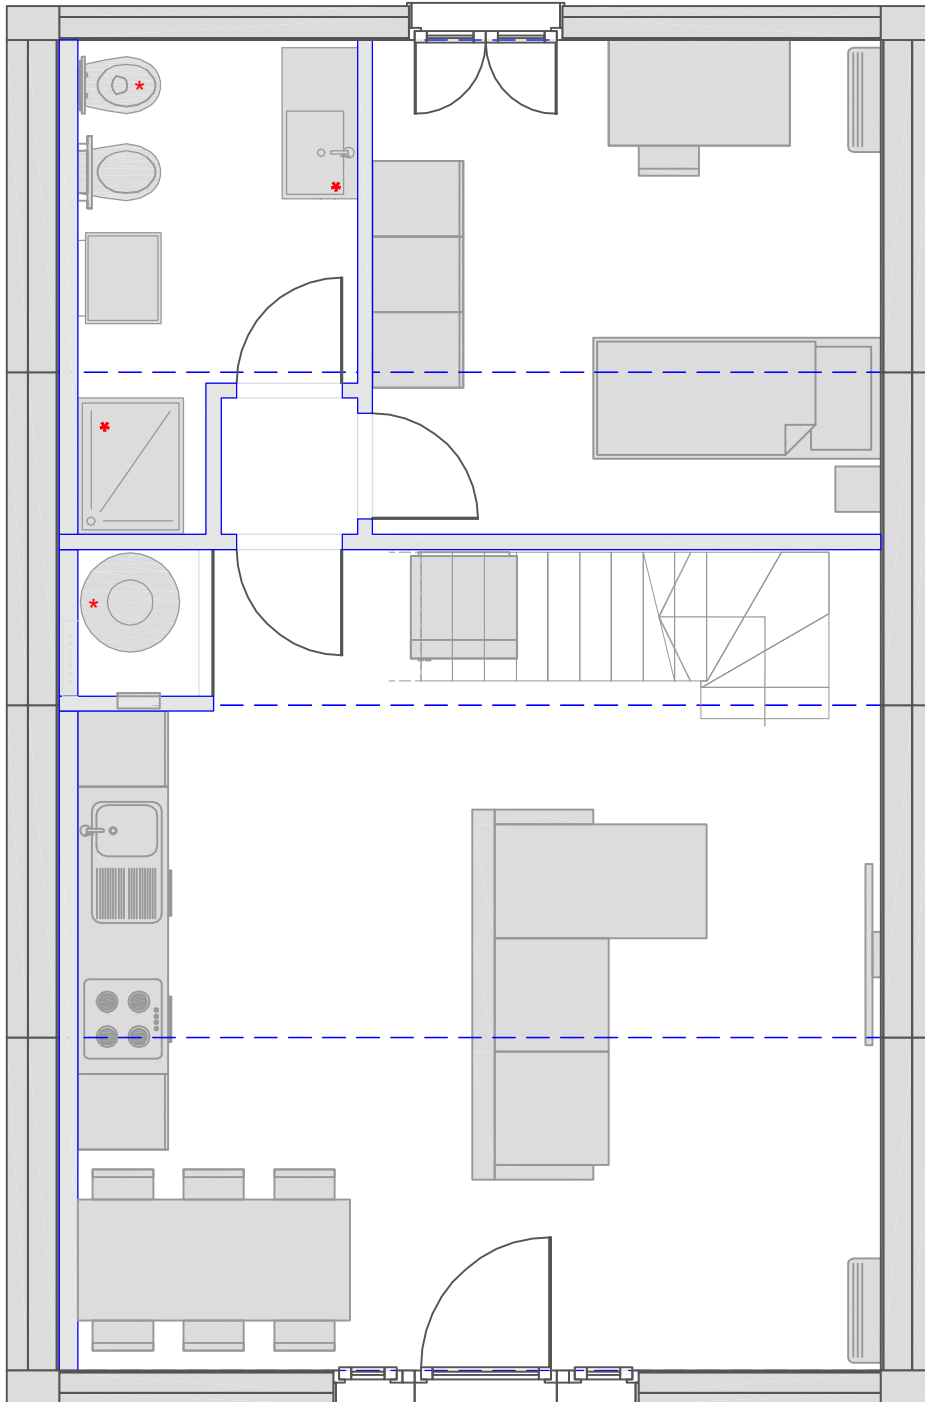

* BATHROOM
FIXTURE
INCLUDED


FIRST FLOOR

furniture

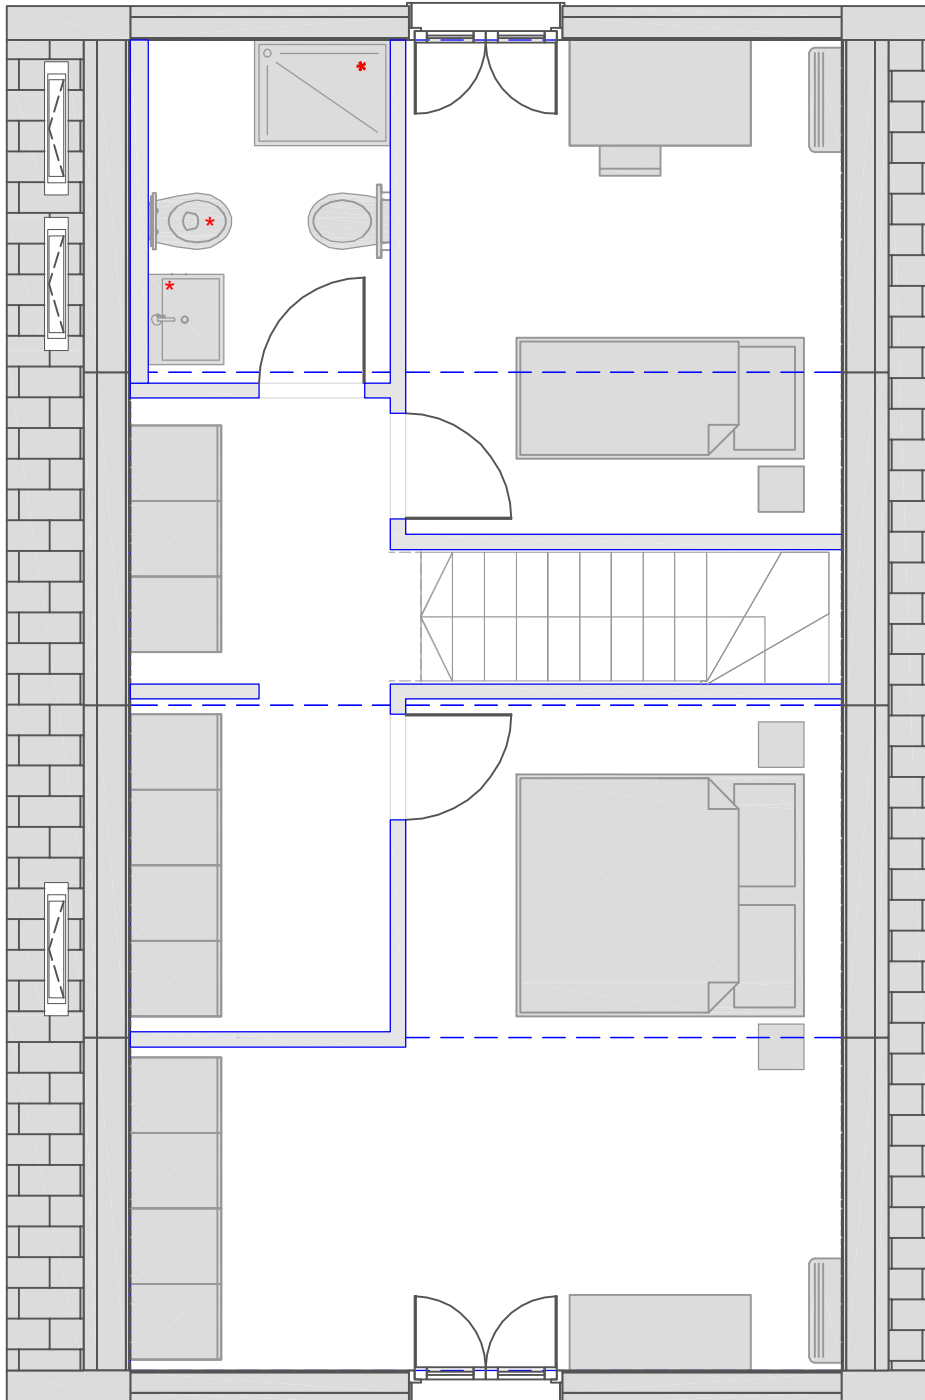


* BATHROOM
FIXTURE
INCLUDED

GROUND FLOOR
architectural drawing

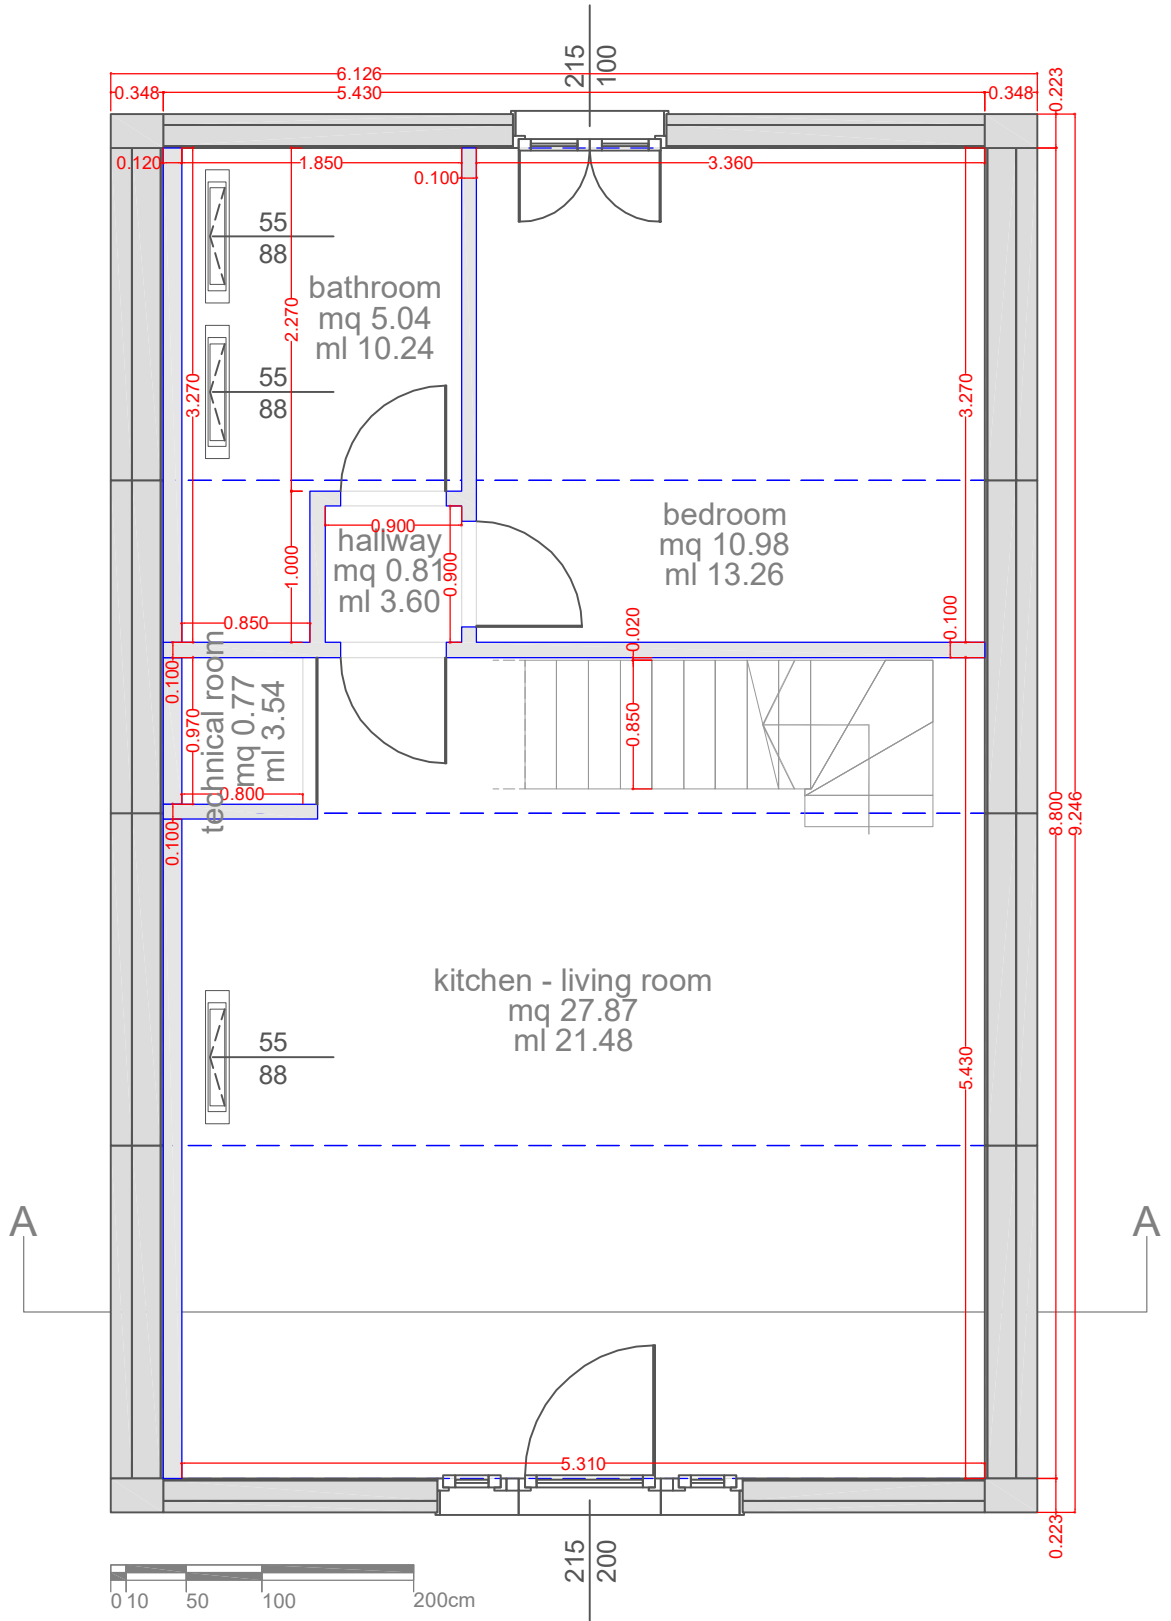


FIRST FLOOR


architectural drawing

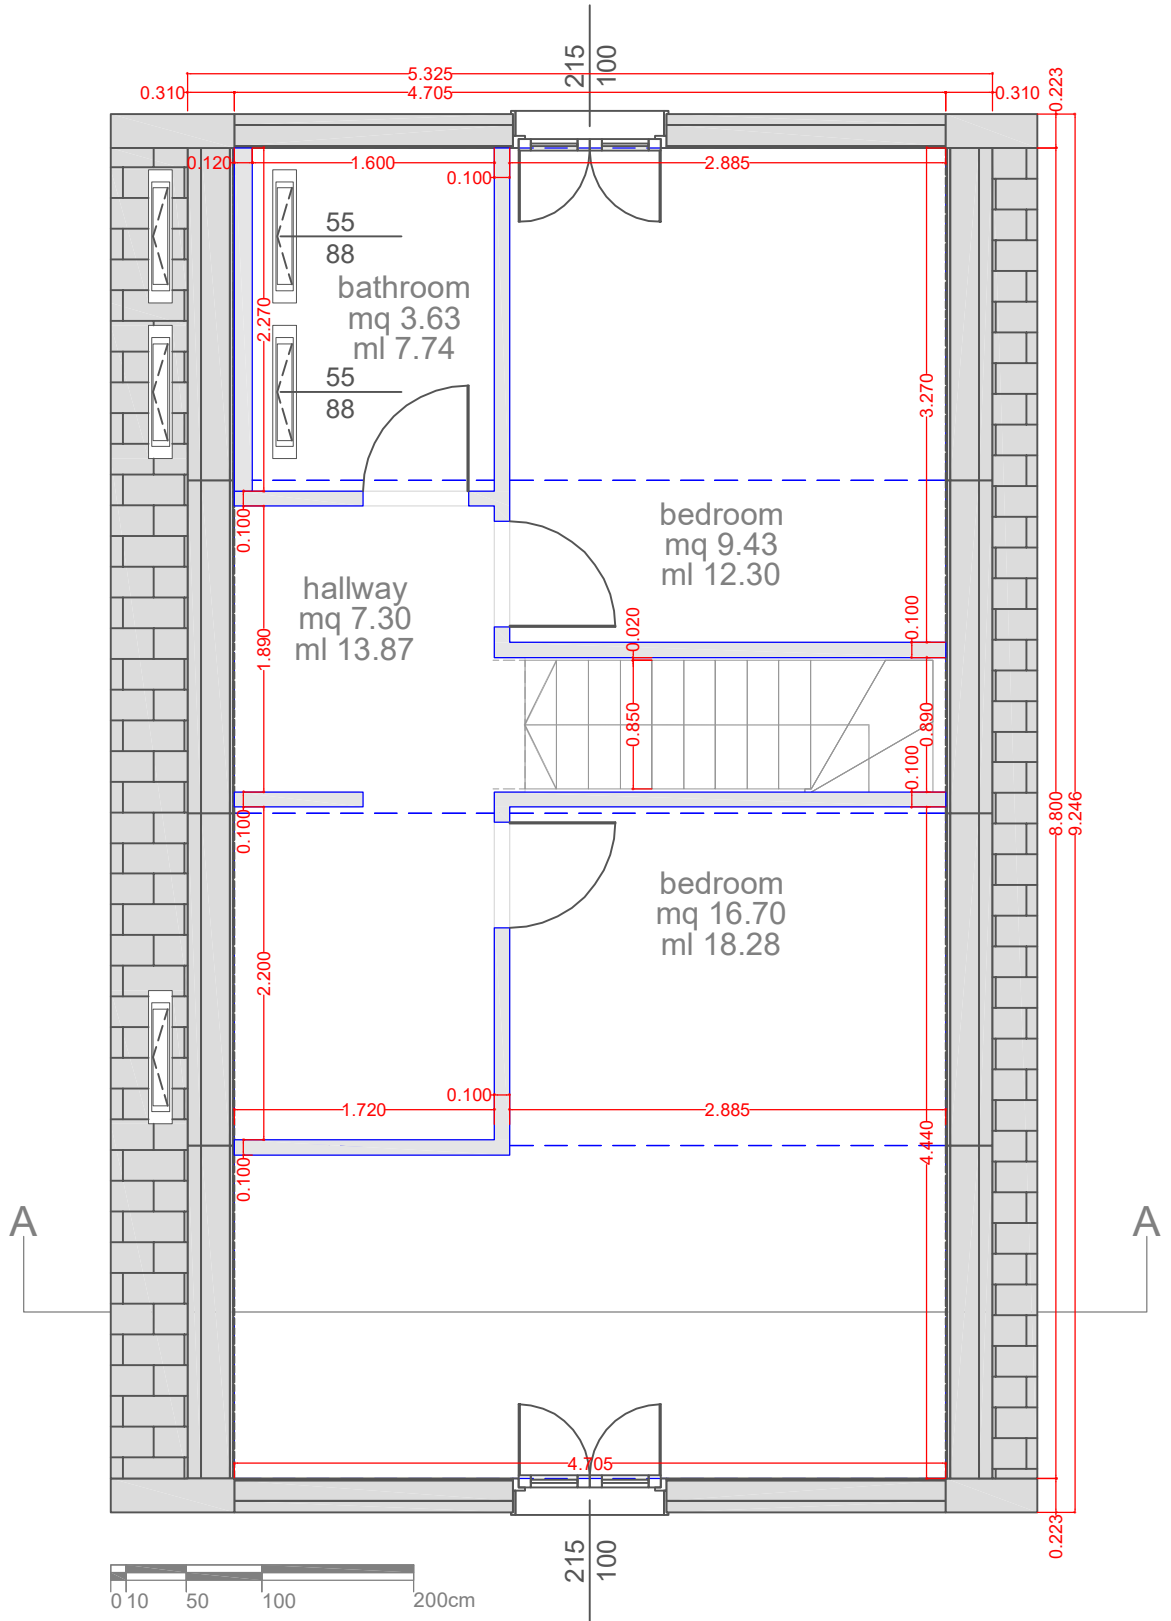


ROOF FLOOR
architectural drawing

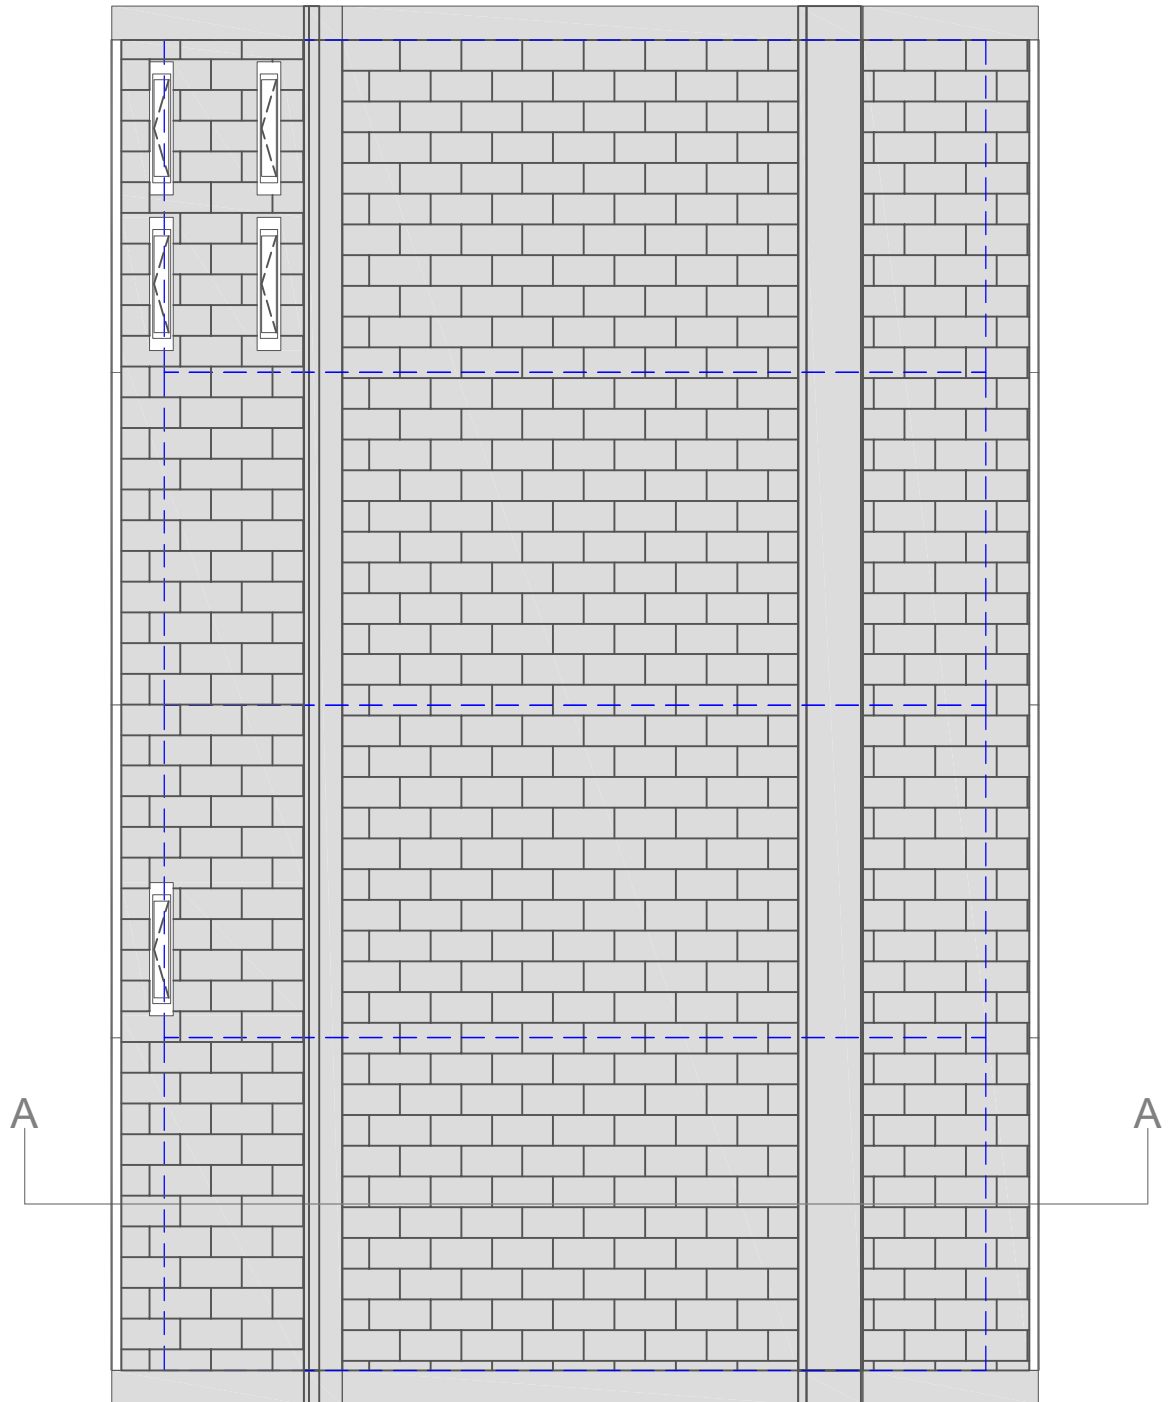


SECTION A-A
architectural drawing

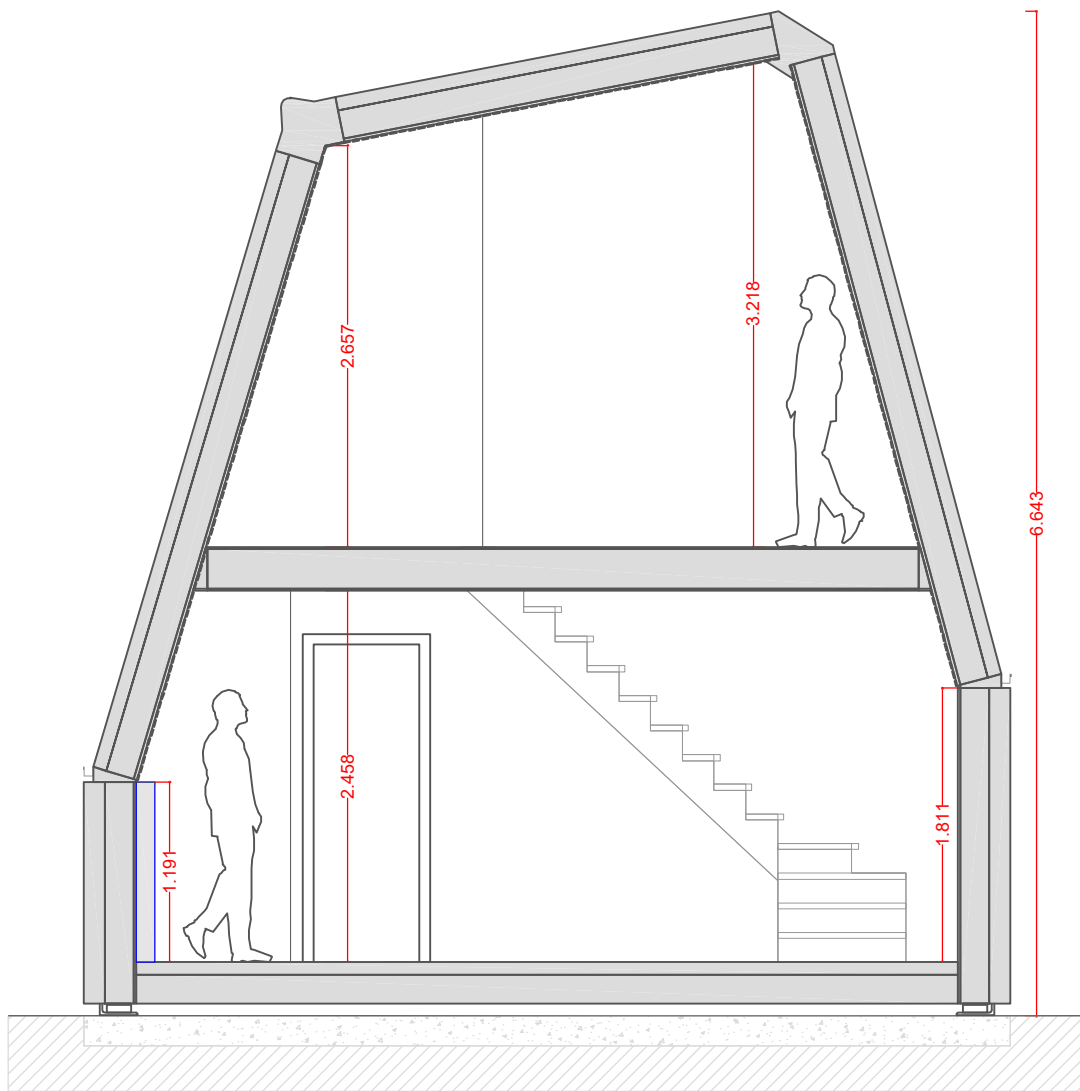

FRONT FACADE
architectural drawing

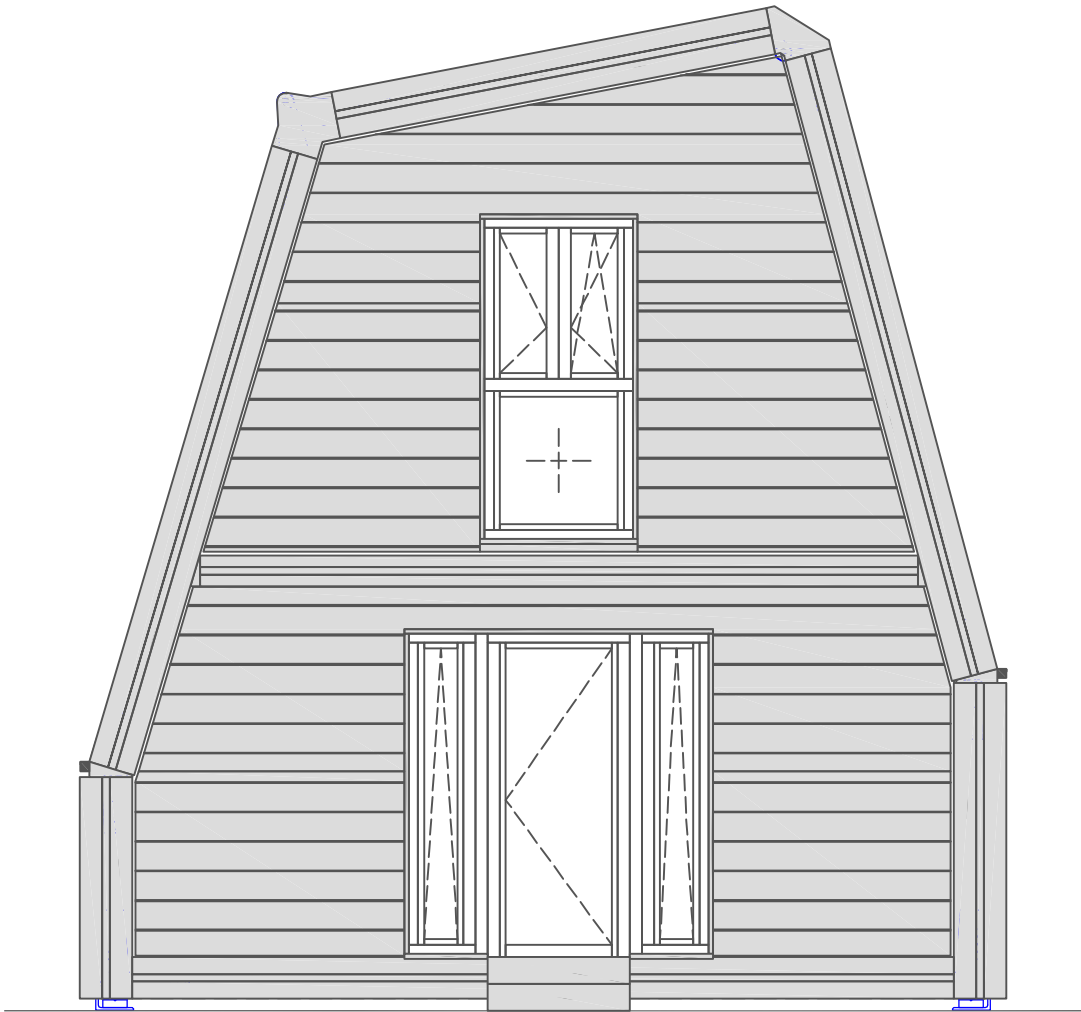


BACK FACADE
architectural drawing

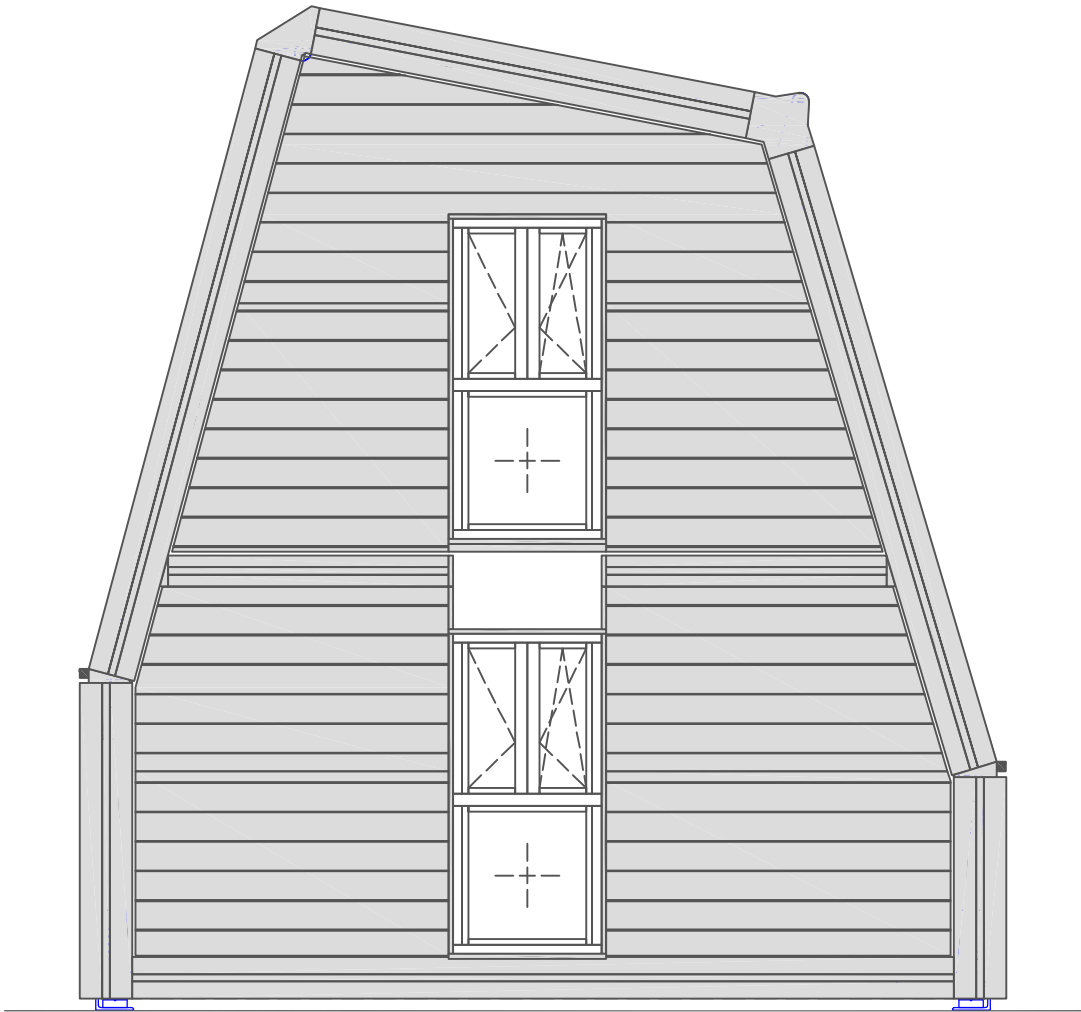


RIGHT LATERAL FACADE

architectural drawing

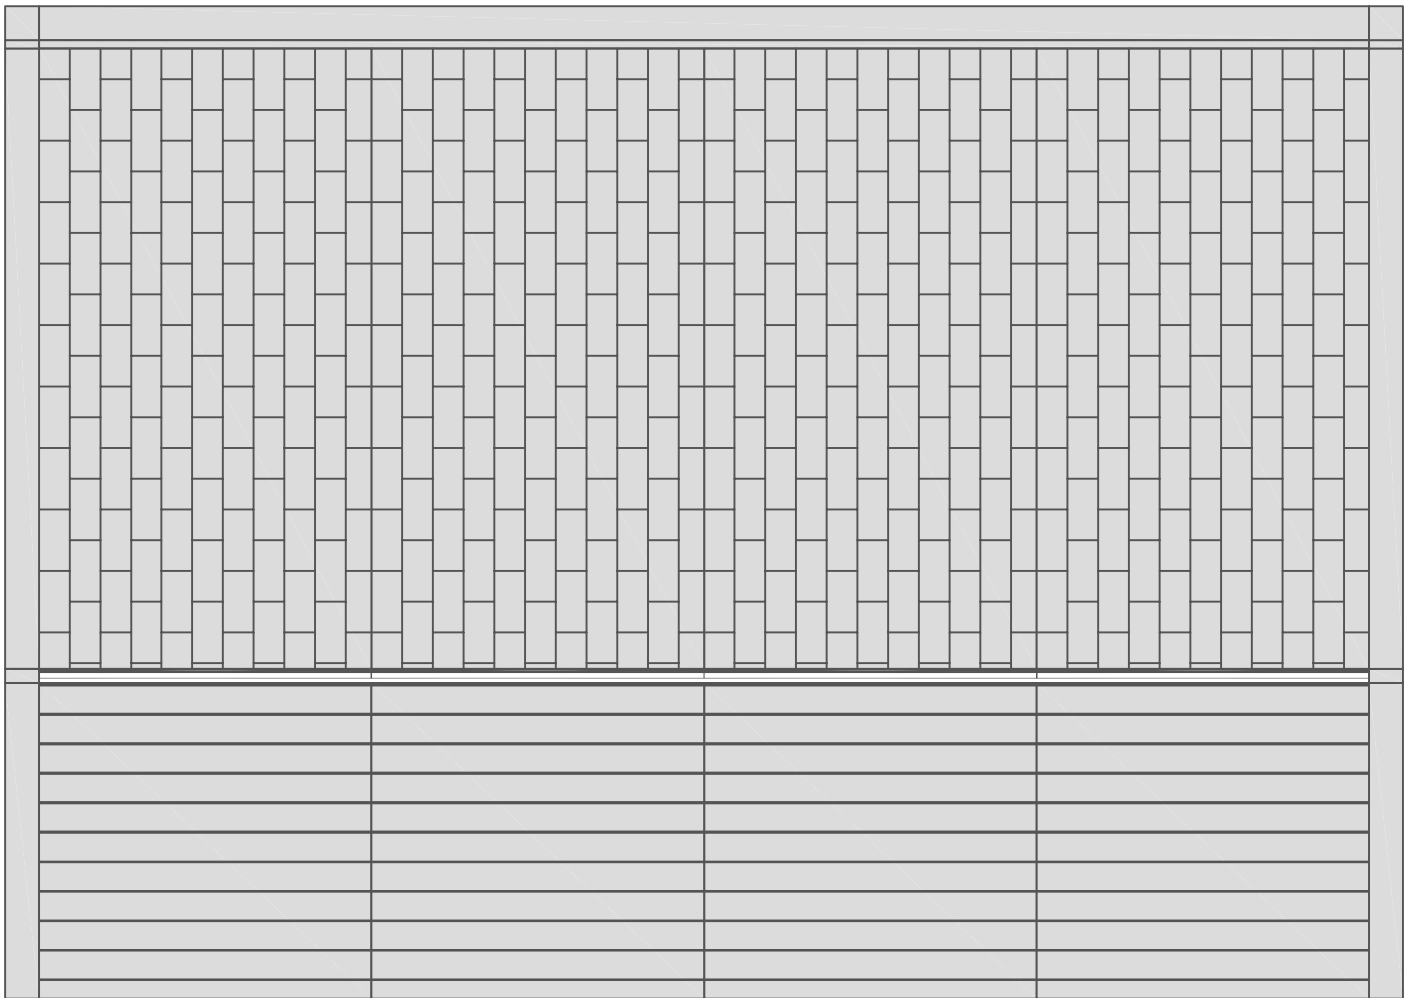

LEFT LATERAL FACADE

architectural drawing

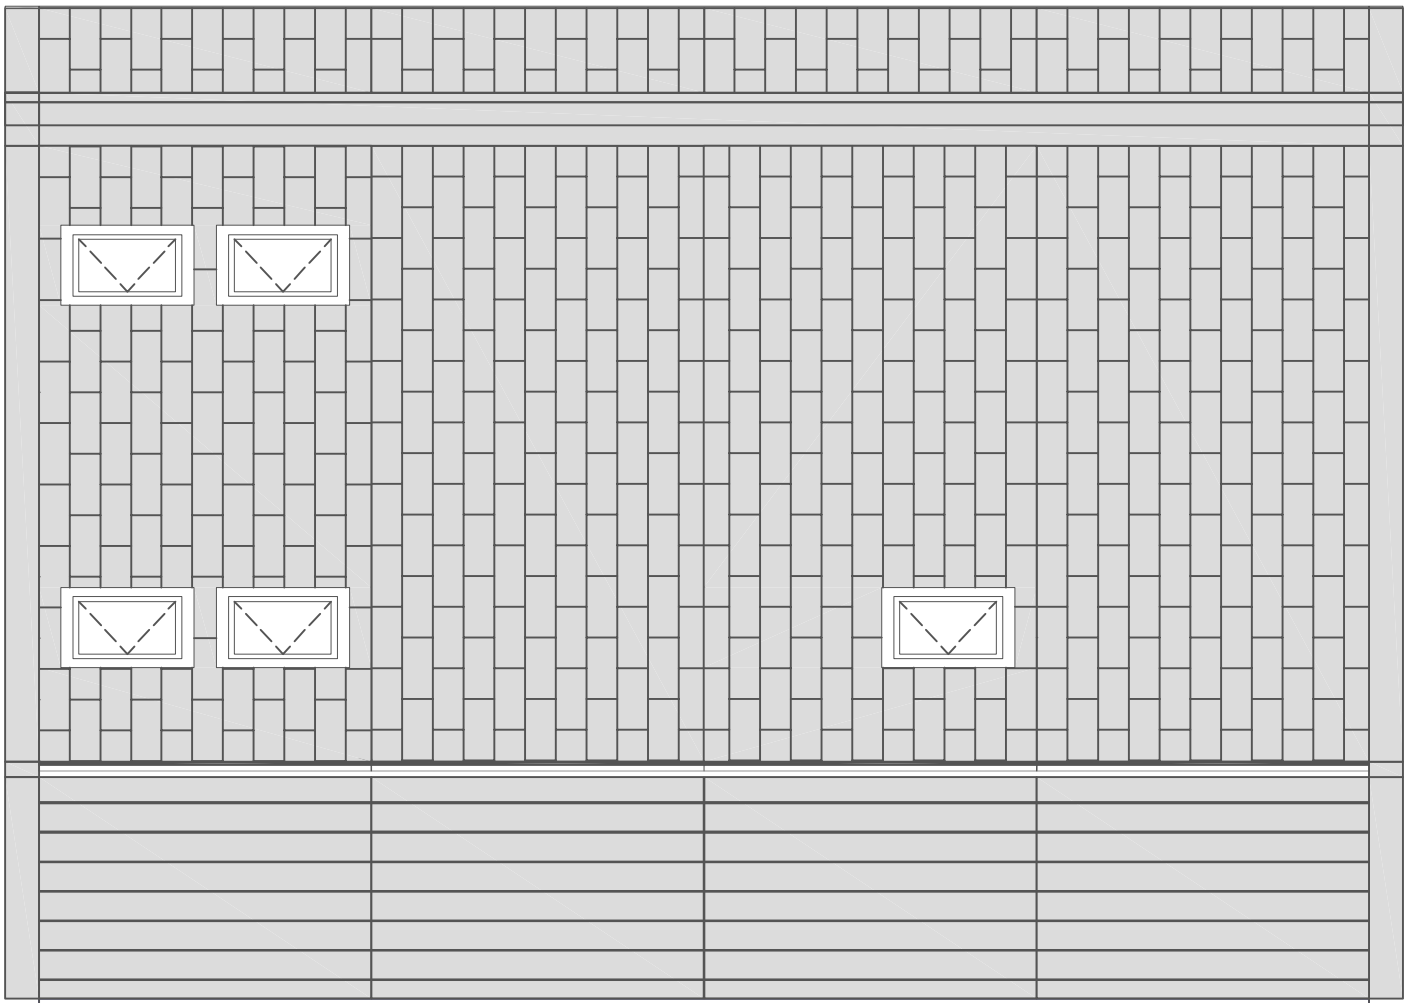

A^oFOLD

h o u s e s

"Model T"

FAMILY

+

veranda-balcony


floor area = mq 82.56

veranda + balcony = mq 20.03

gross area = mq 128.50

GROUND FLOOR


furniture

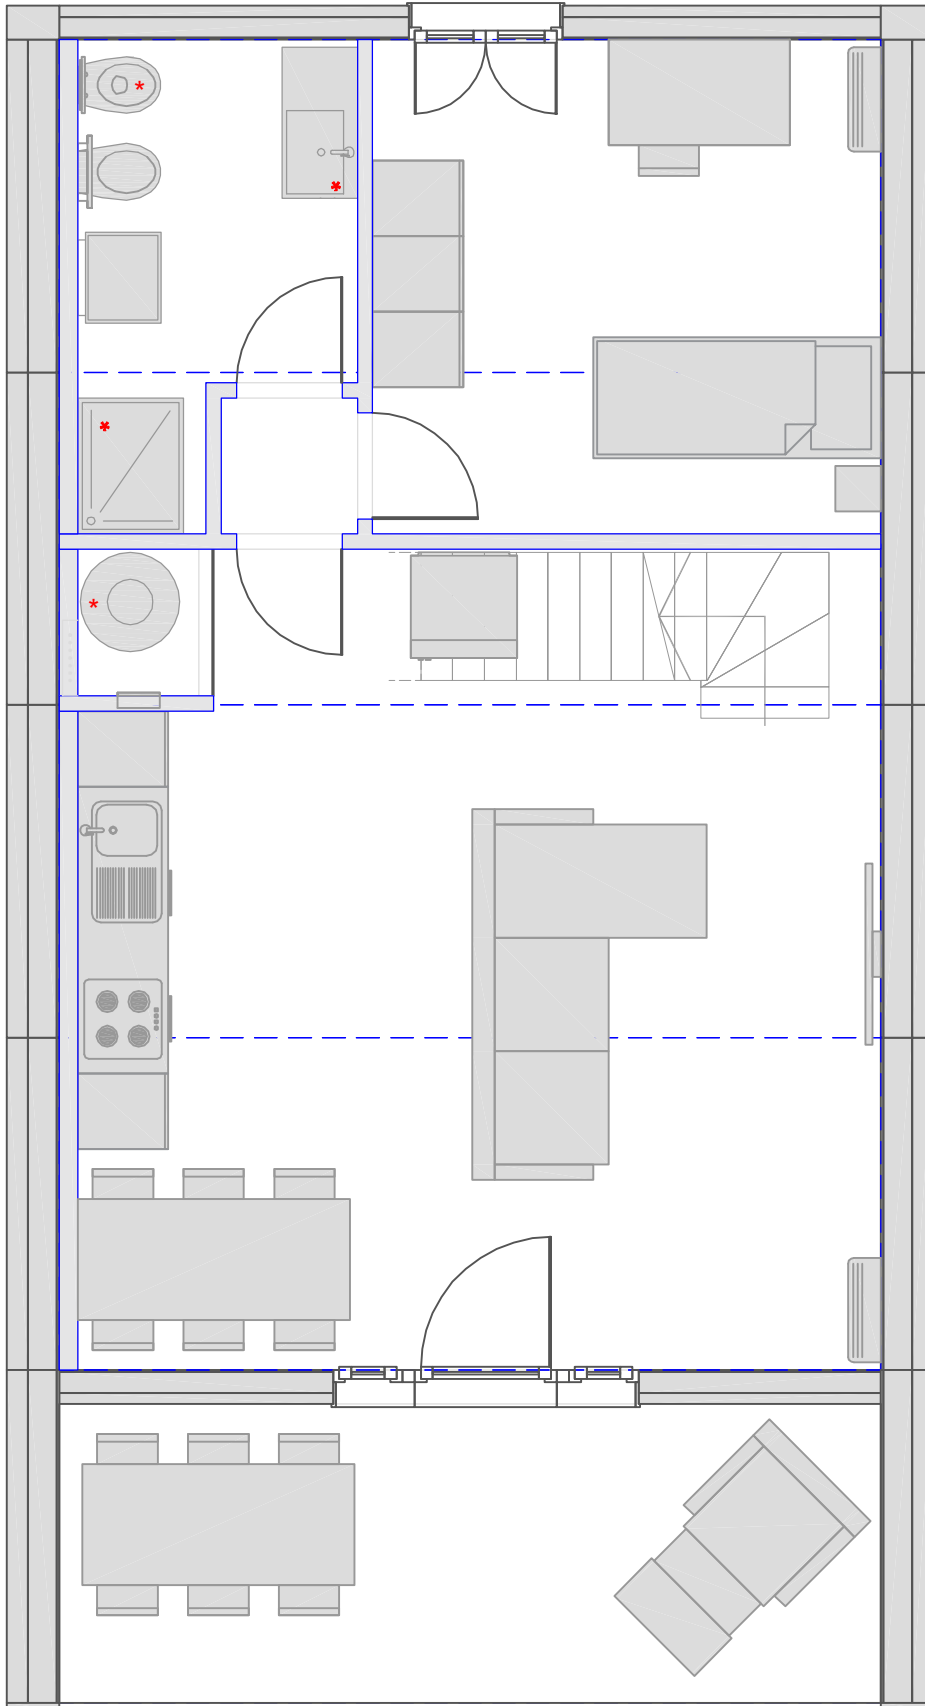

* BATHROOM
FIXTURE
INCLUDED

FIRST FLOOR


furniture

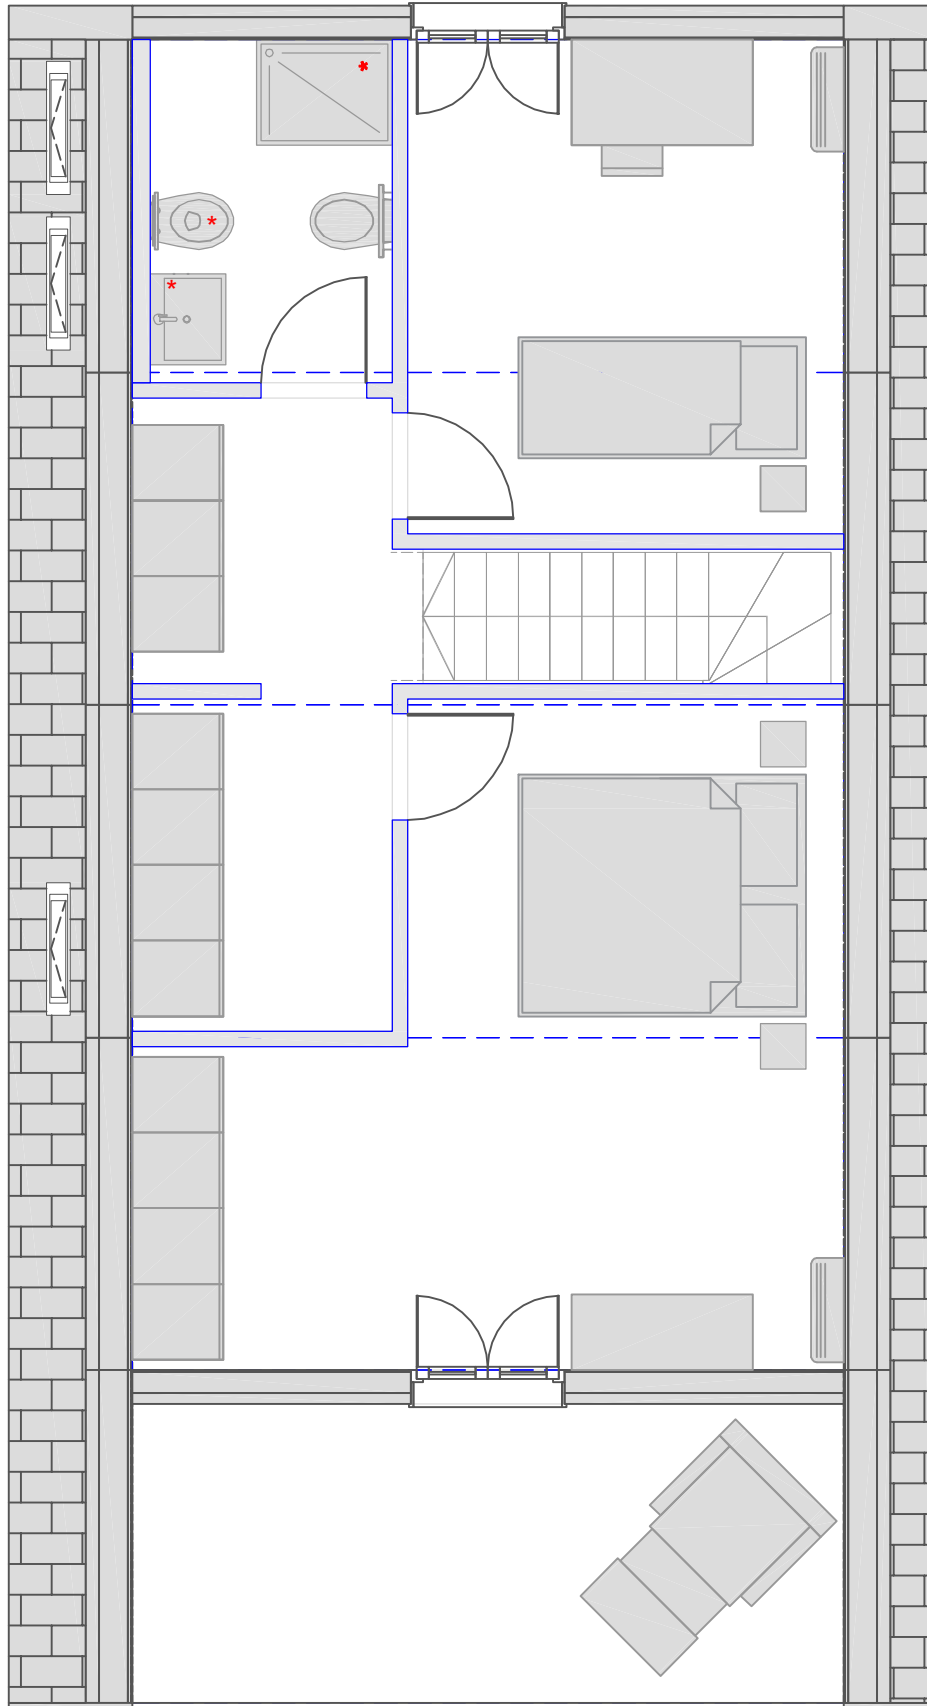

* BATHROOM
FIXTURE
INCLUDED


GROUND FLOOR

architectural drawing


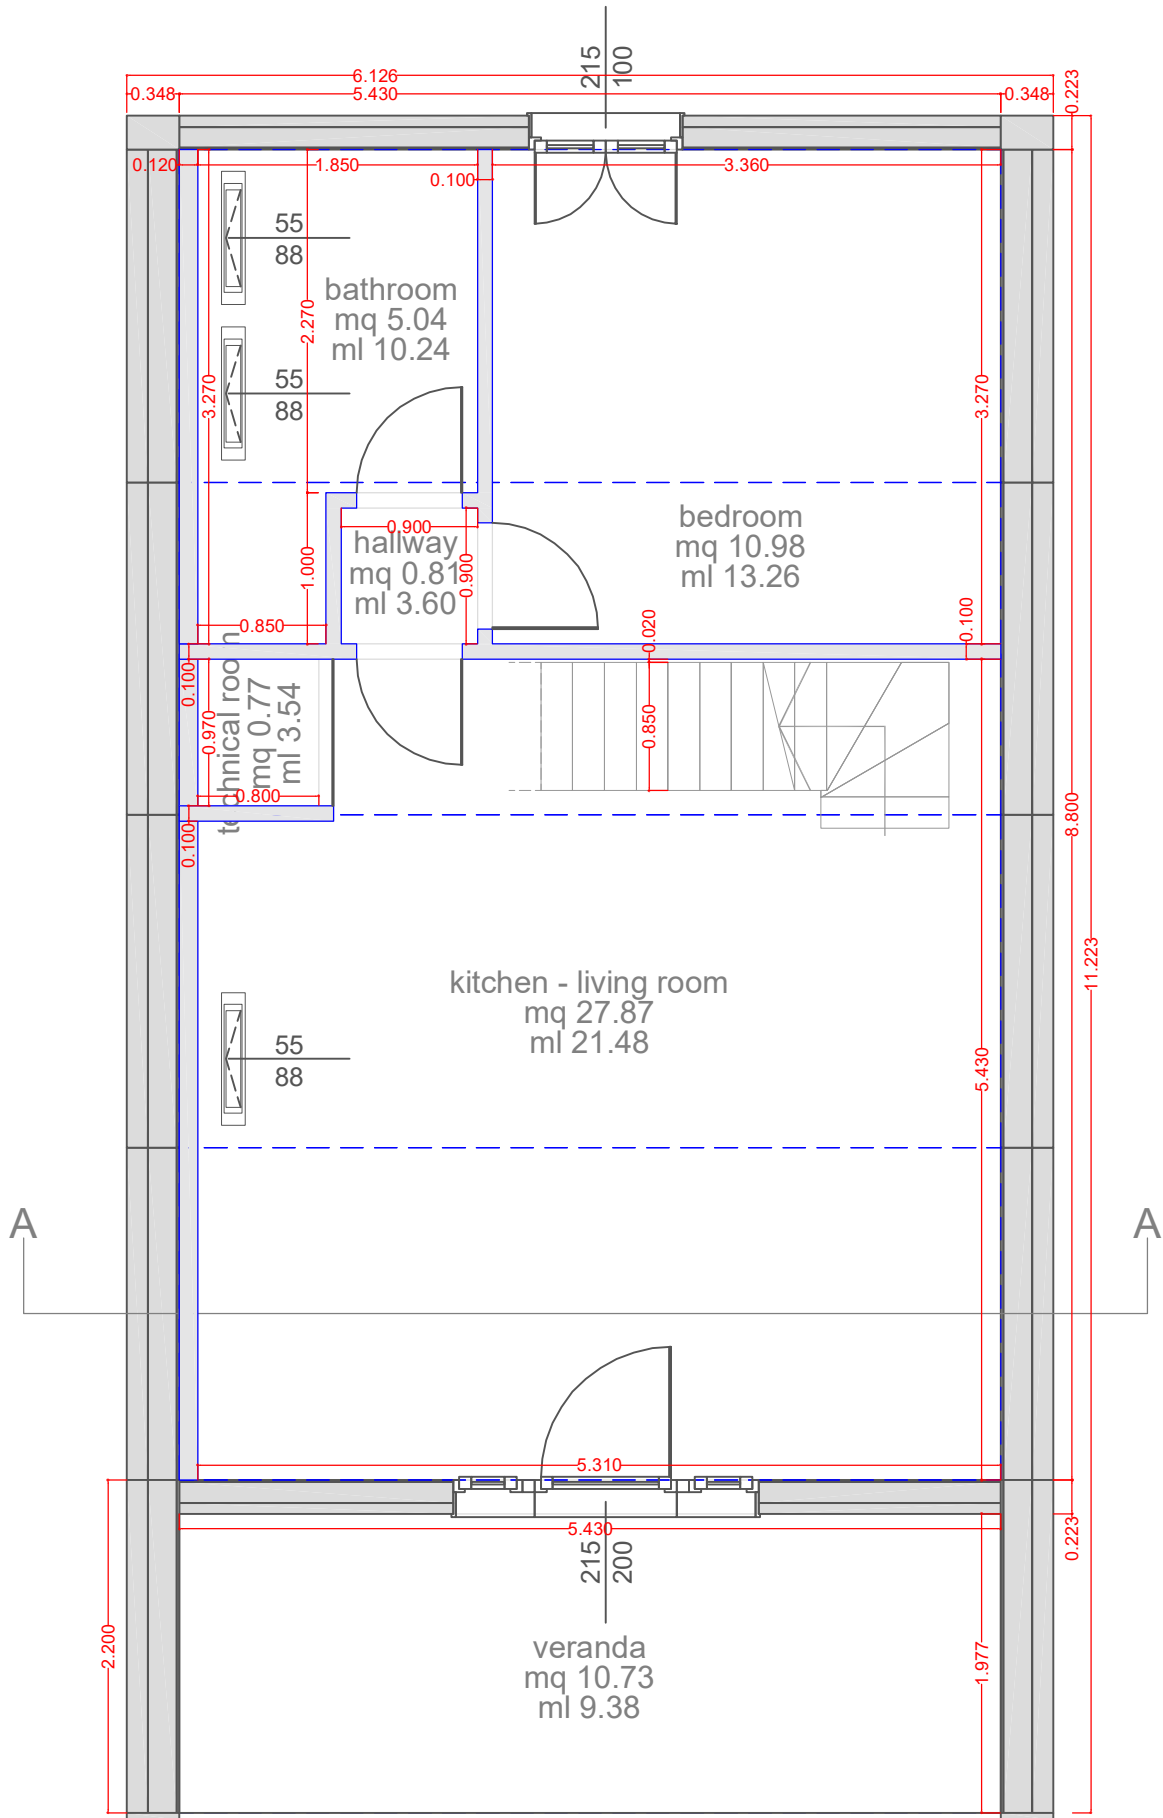


FIRST FLOOR


architectural drawing

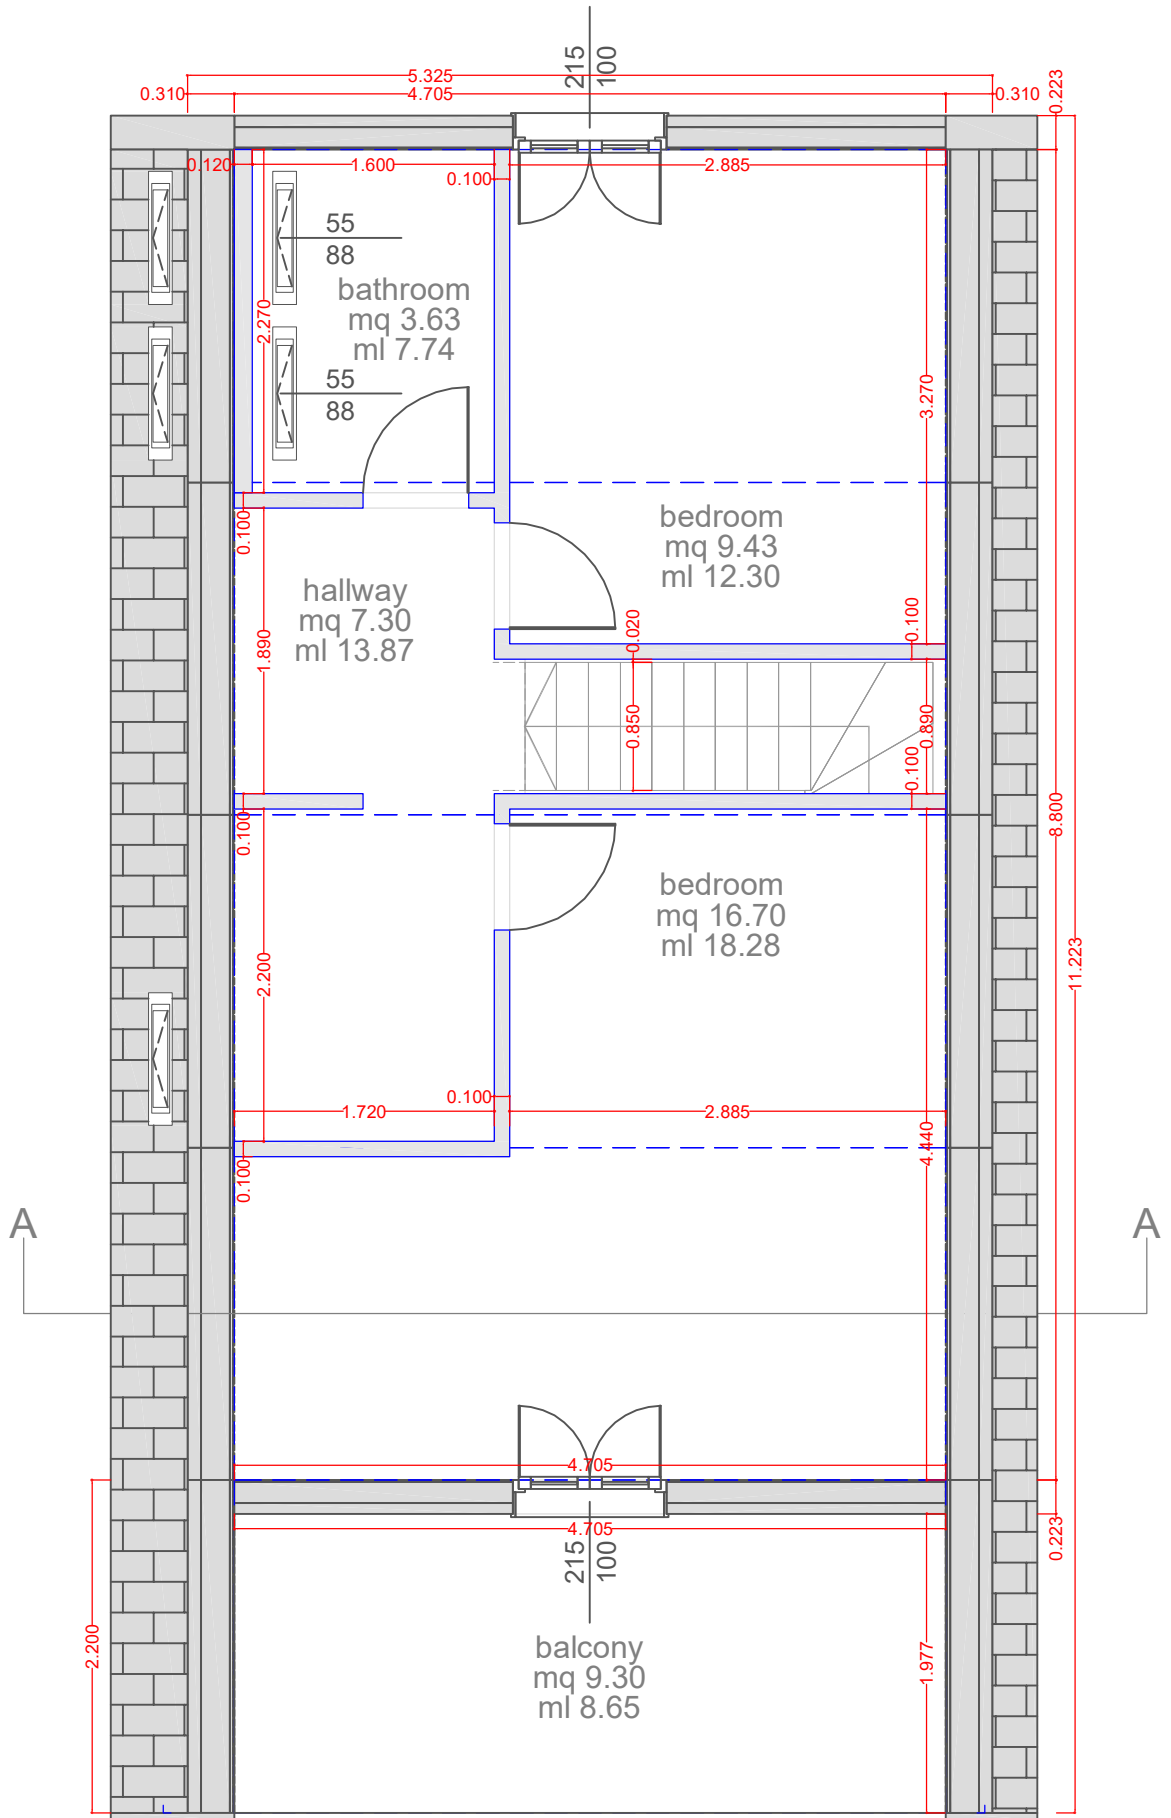


ROOF FLOOR
architectural drawing

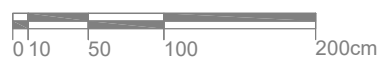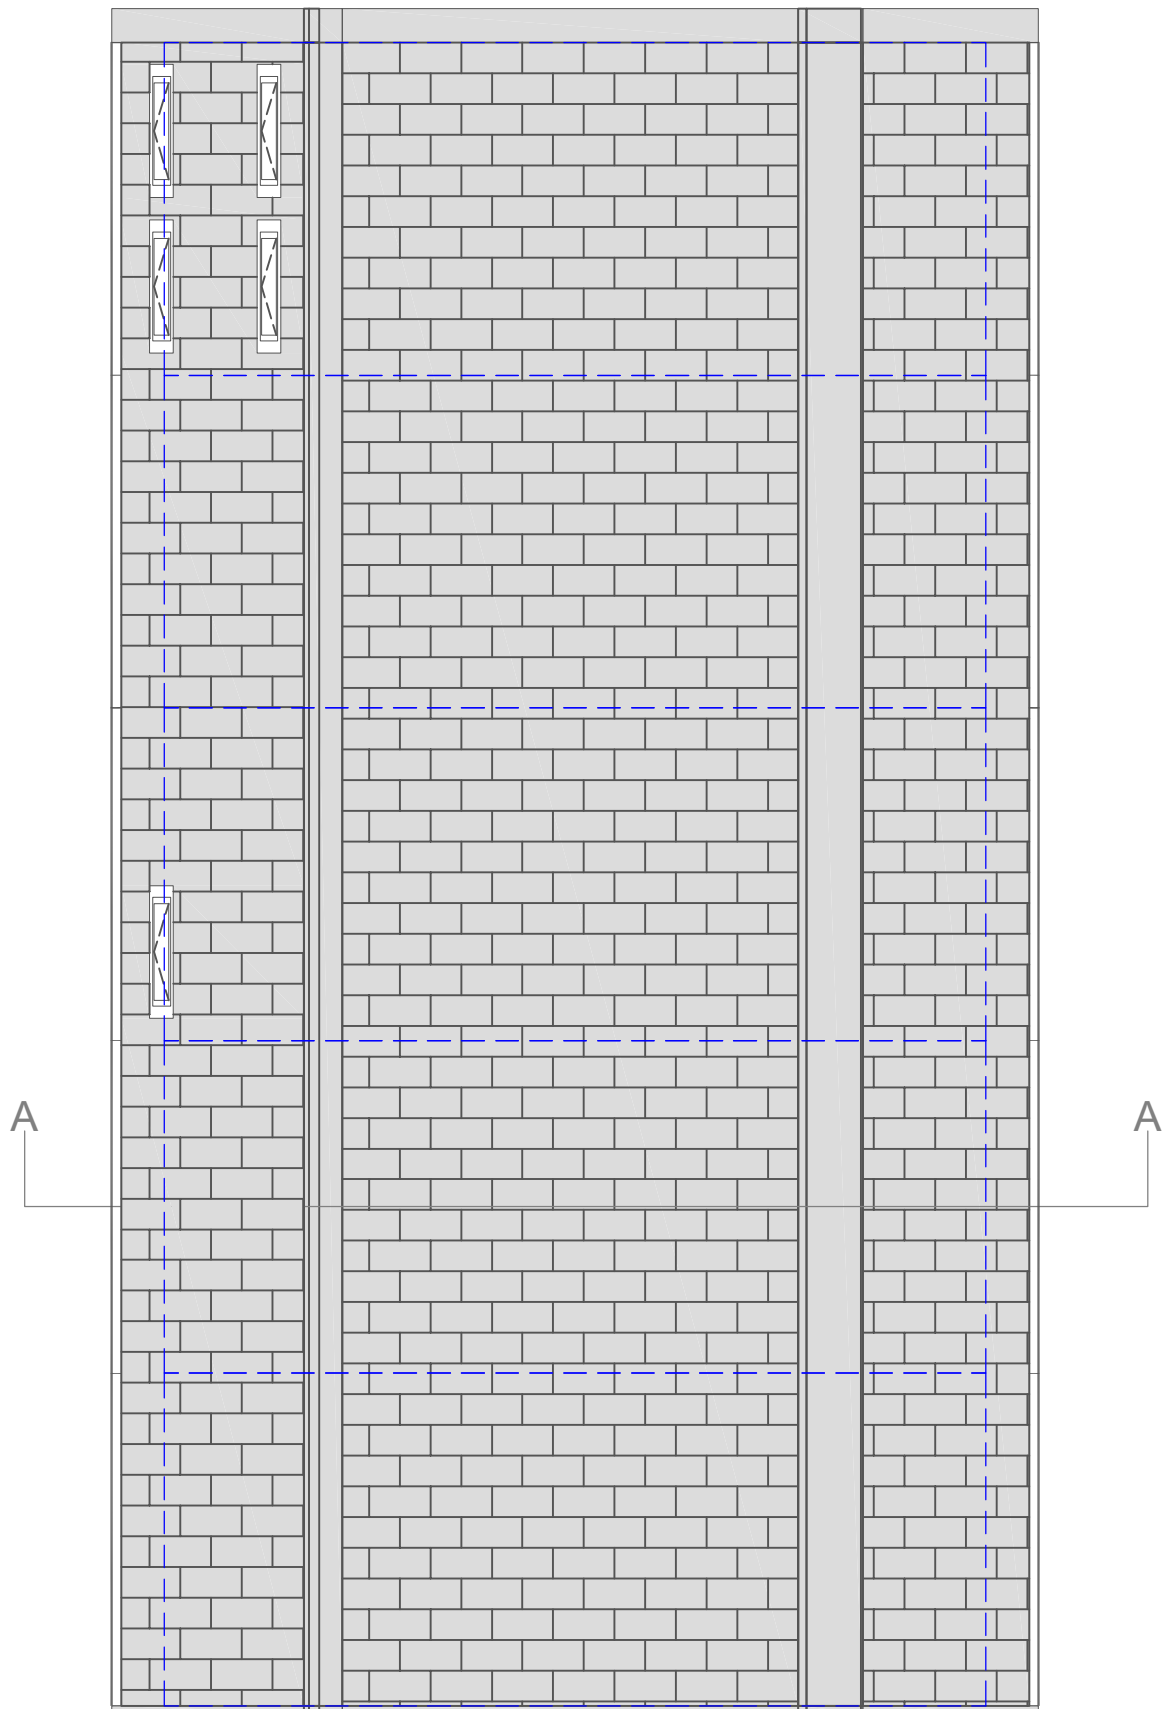


SECTION A-A
architectural drawing

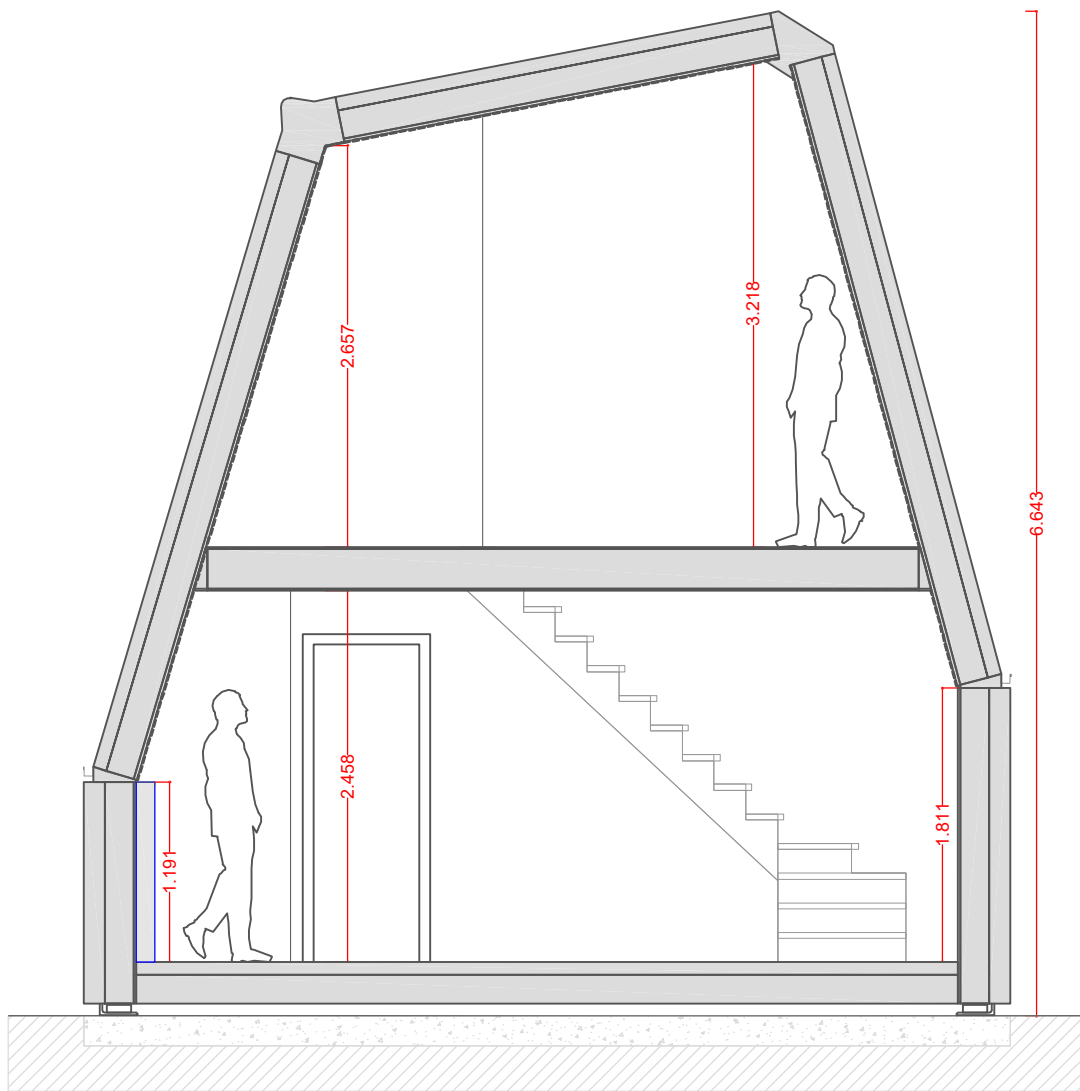

FRONT FACADE
architectural drawing

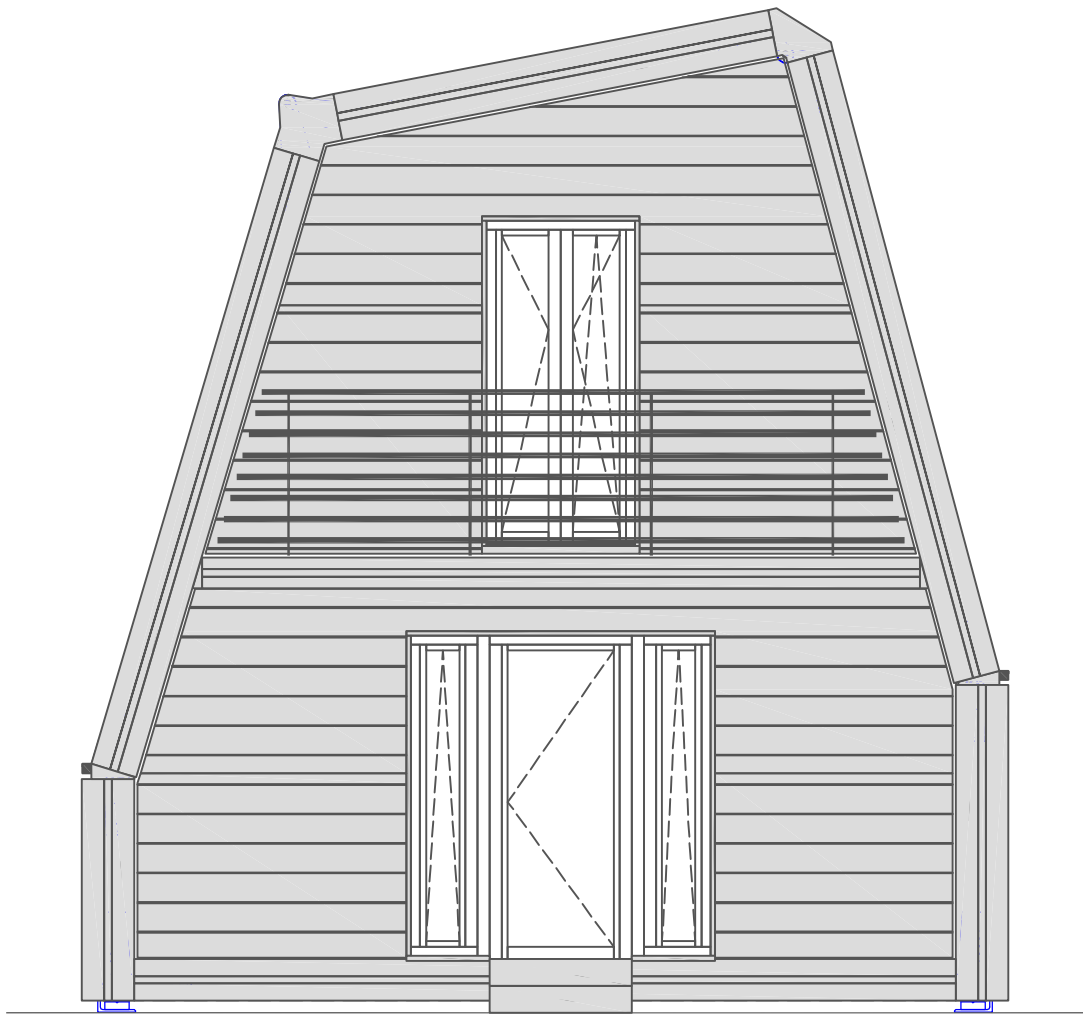


BACK FACADE
architectural drawing

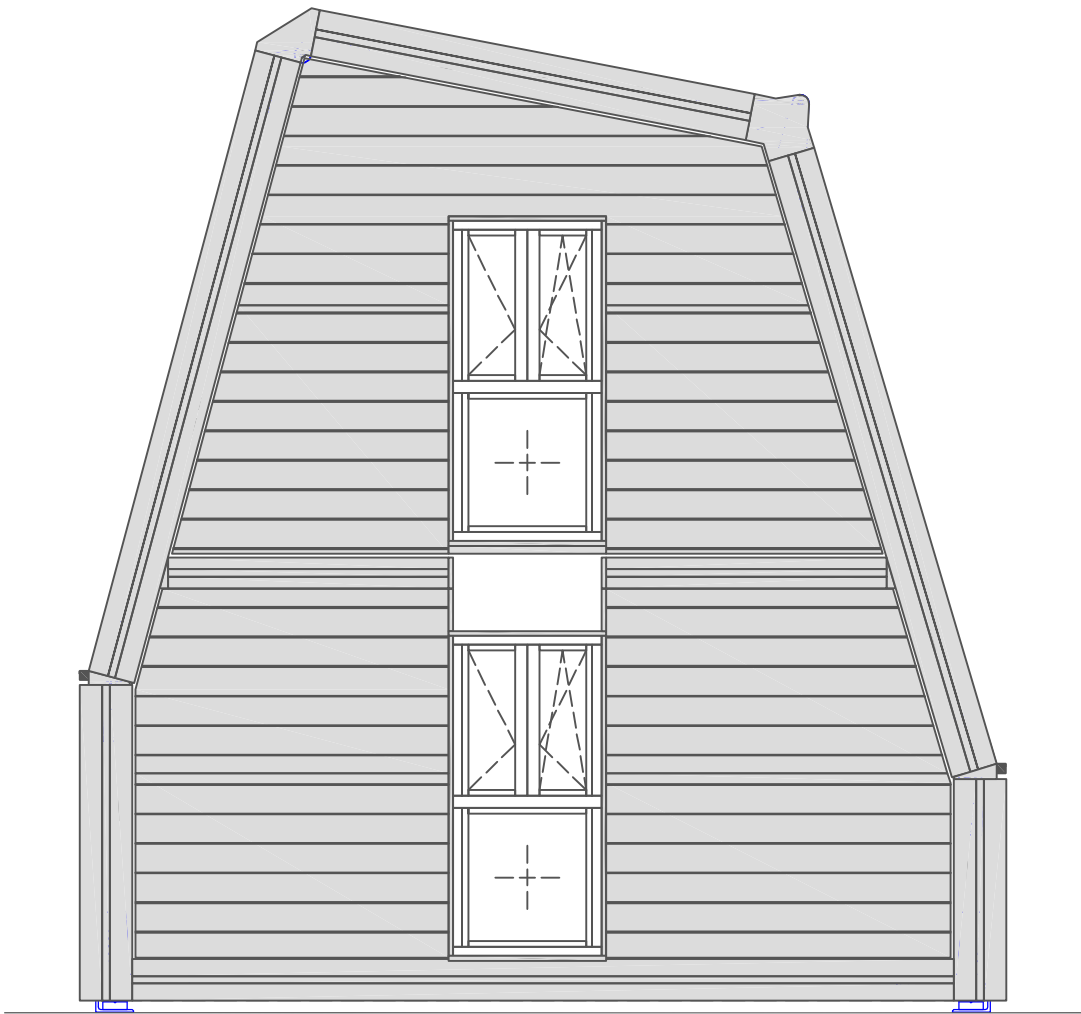

RIGHT LATERAL FACADE

architectural drawing

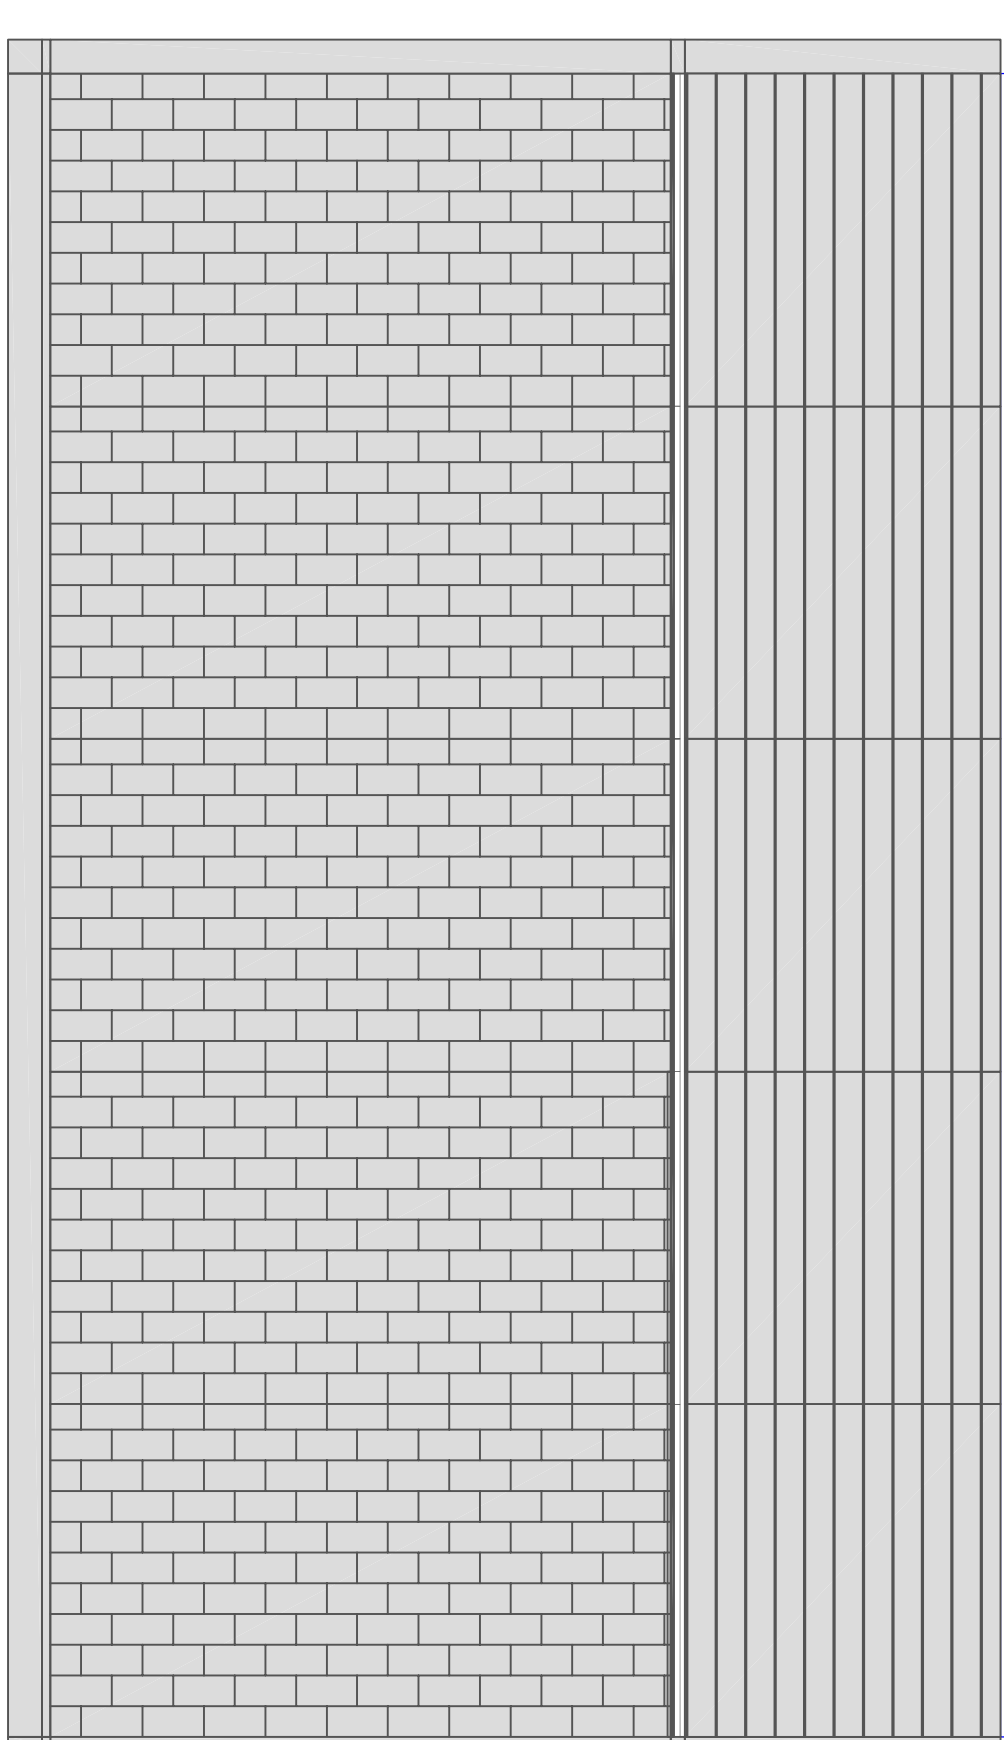

LEFT LATERAL FACADE

architectural drawing

