

A° FOLD

h o u s e s

"Model T"


VILLA

floor area = mq 104.11

gross area = mq 131.06

GROUND FLOOR


furniture

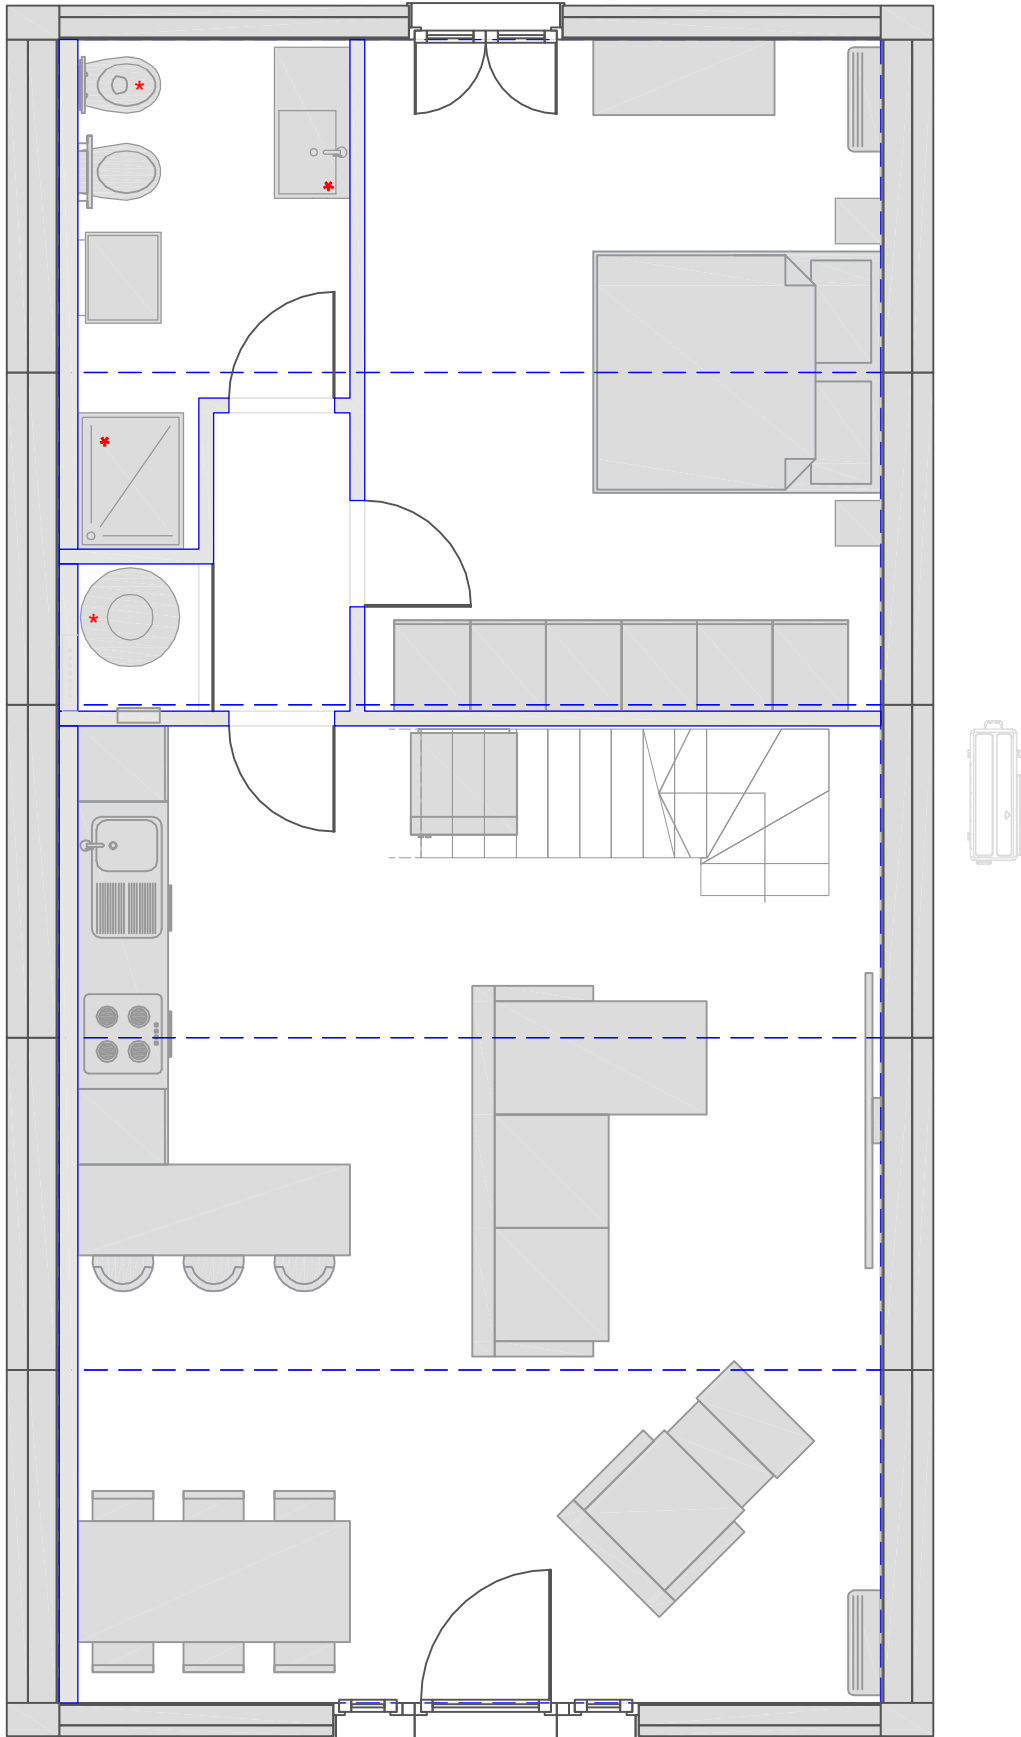

* BATHROOM
FIXTURE
INCLUDED


FIRST FLOOR

furniture

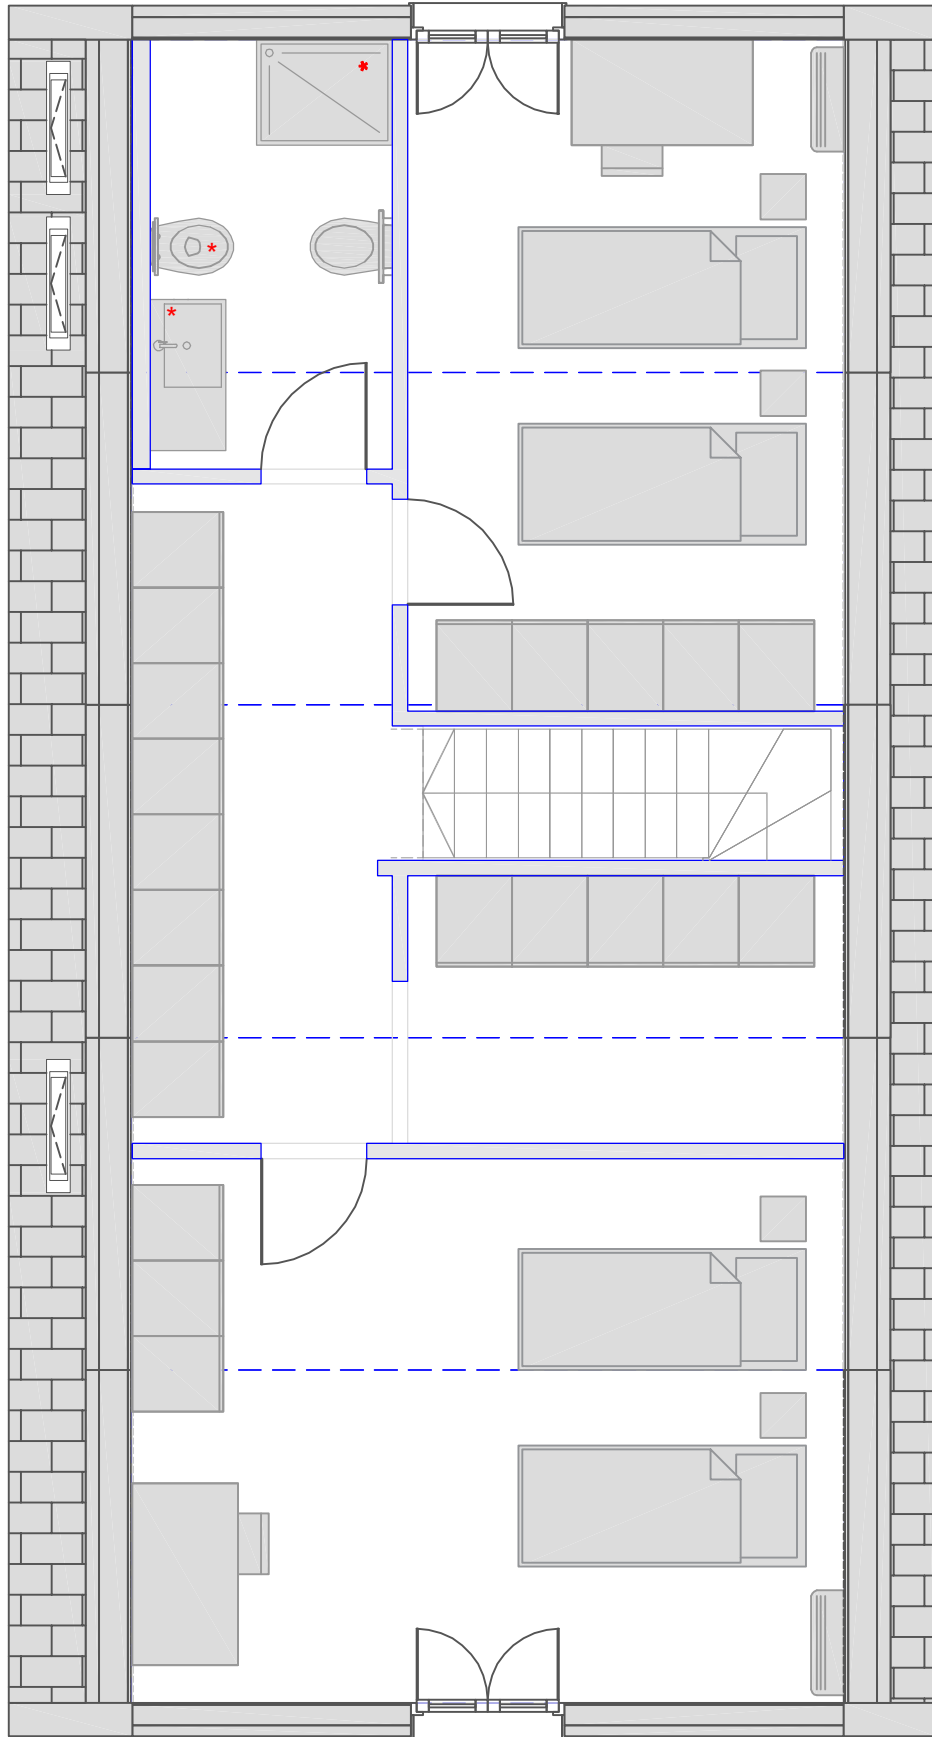


* BATHROOM
FIXTURE
INCLUDED

GROUND FLOOR
architectural drawing


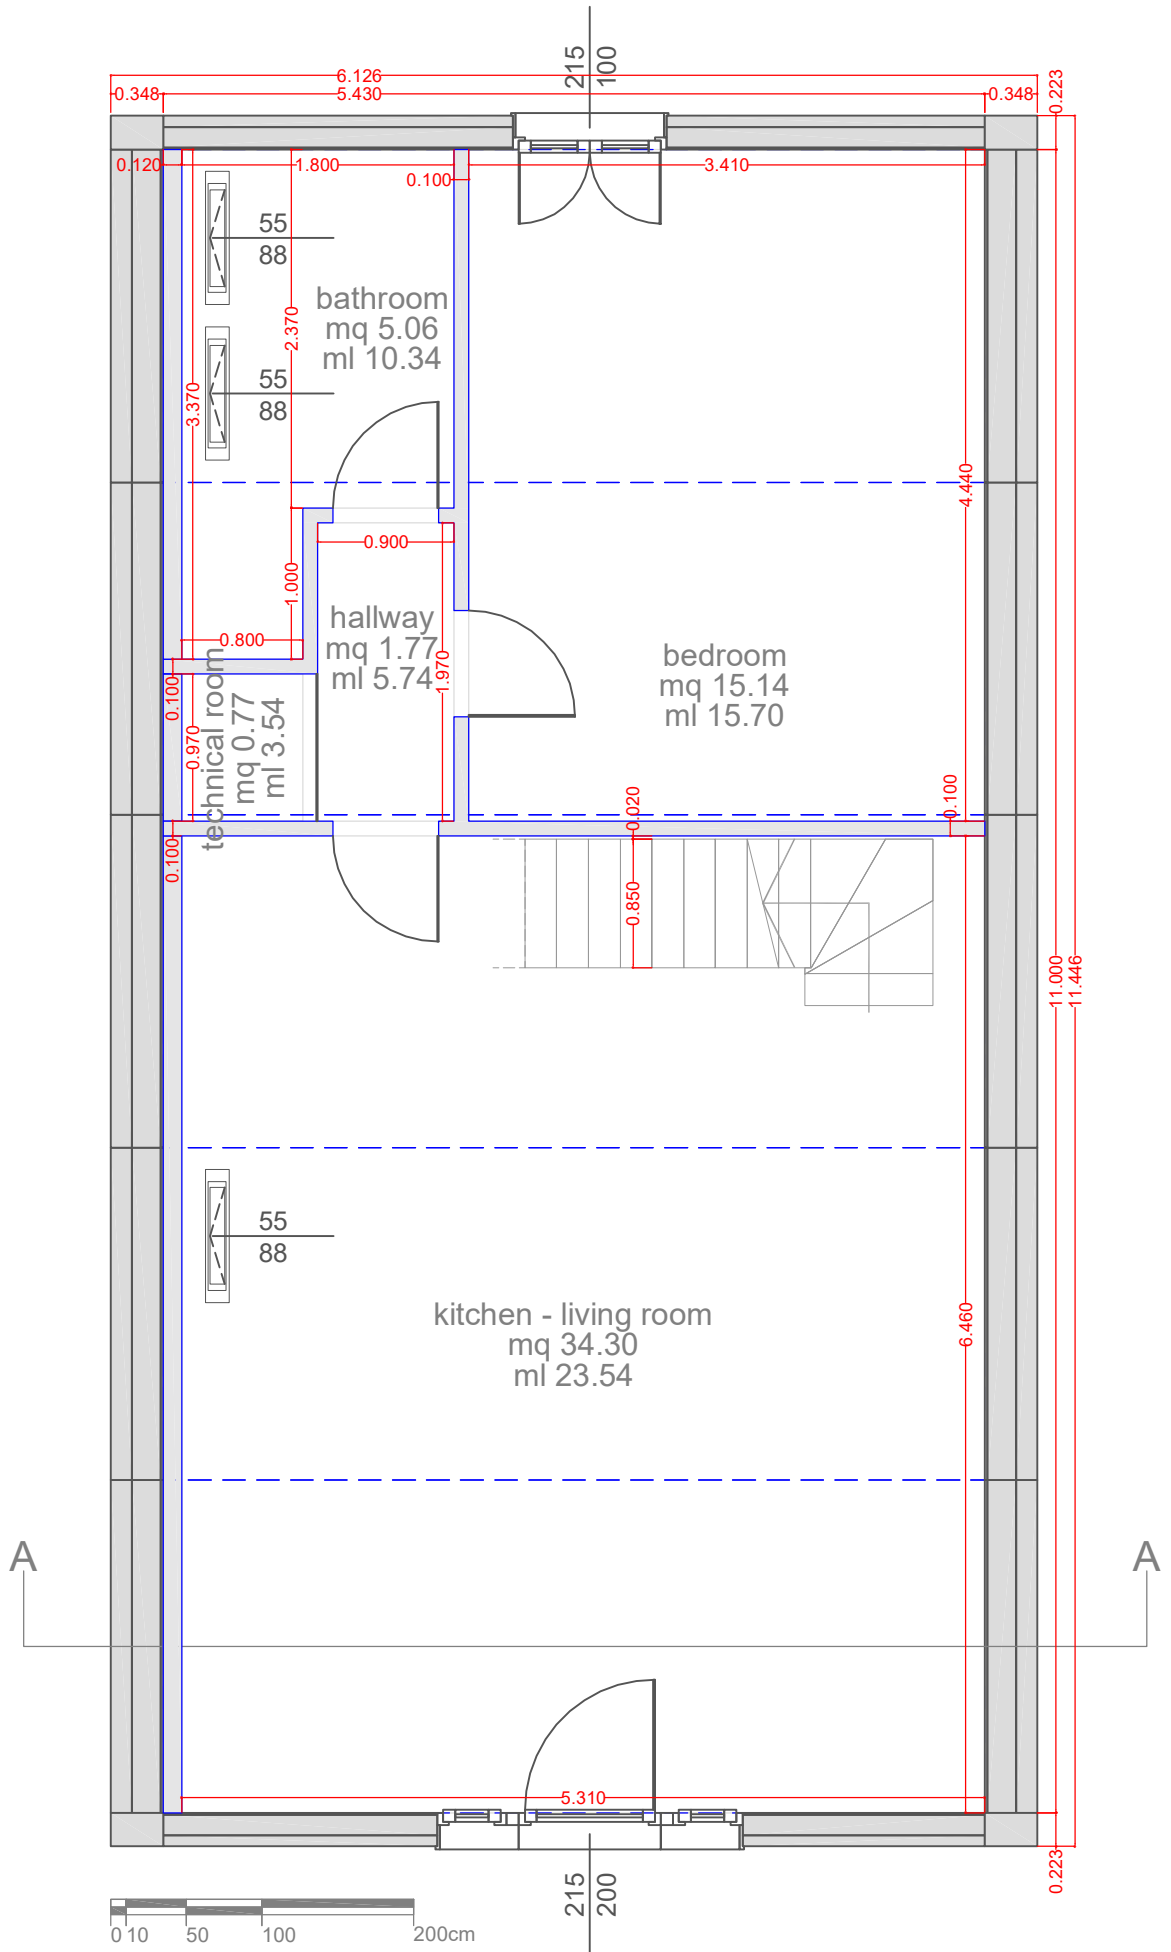


FIRST FLOOR


architectural drawing

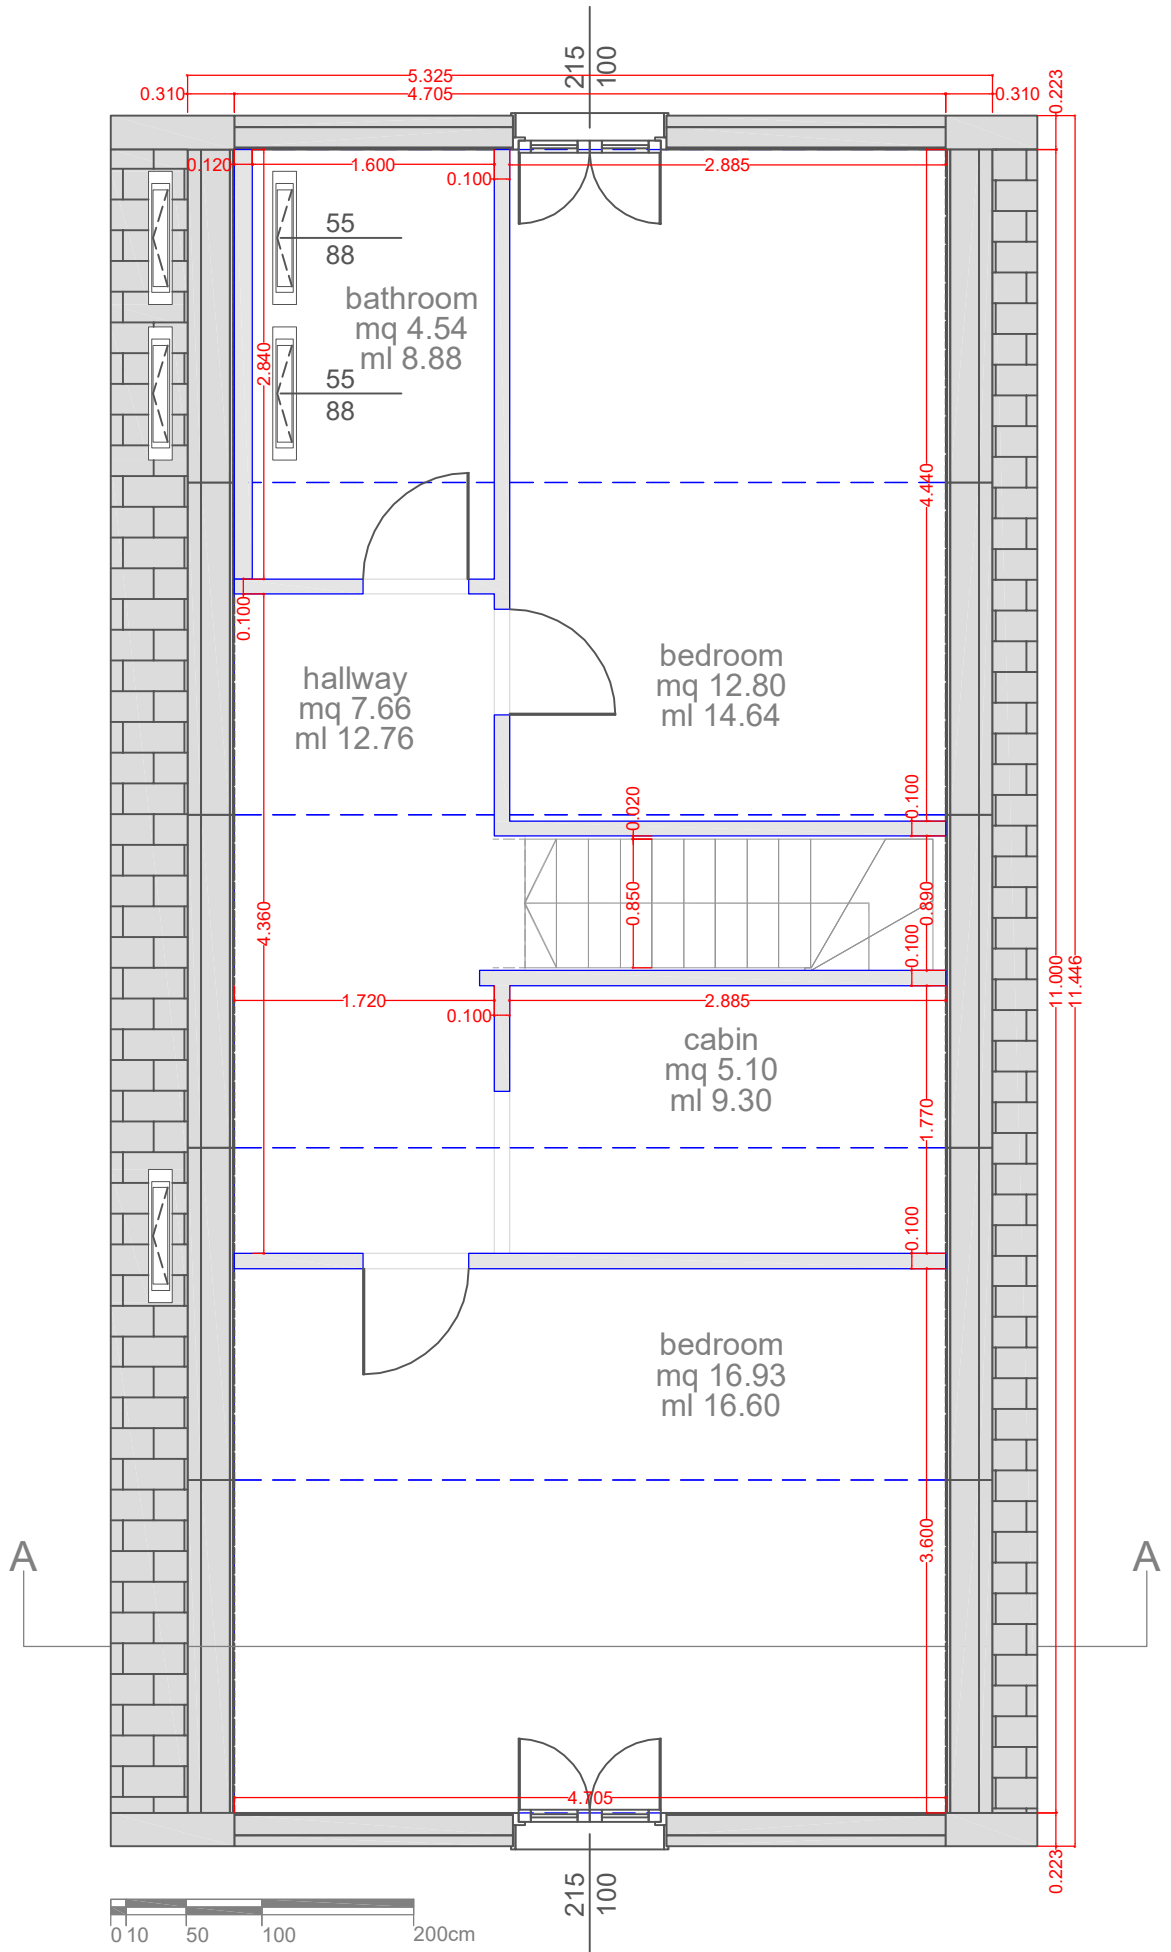


ROOF FLOOR
architectural drawing

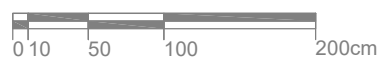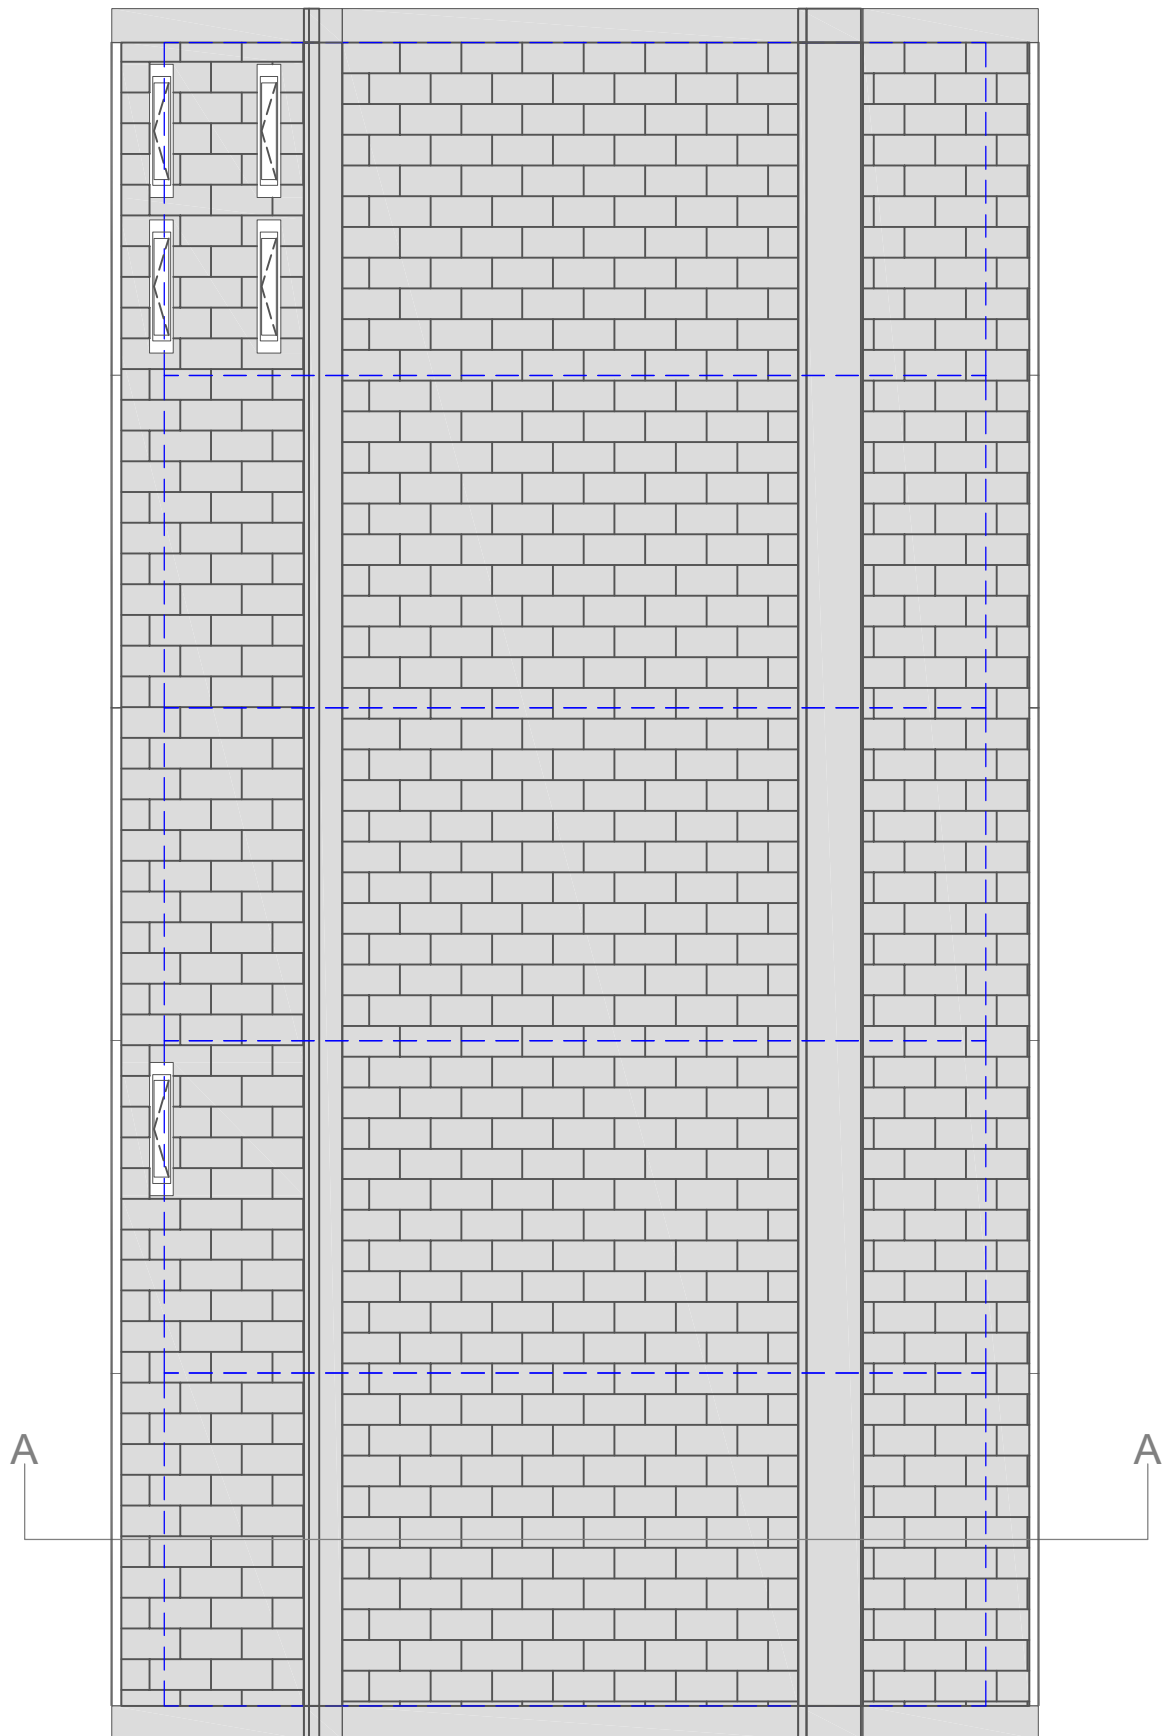


SECTION A-A
architectural drawing

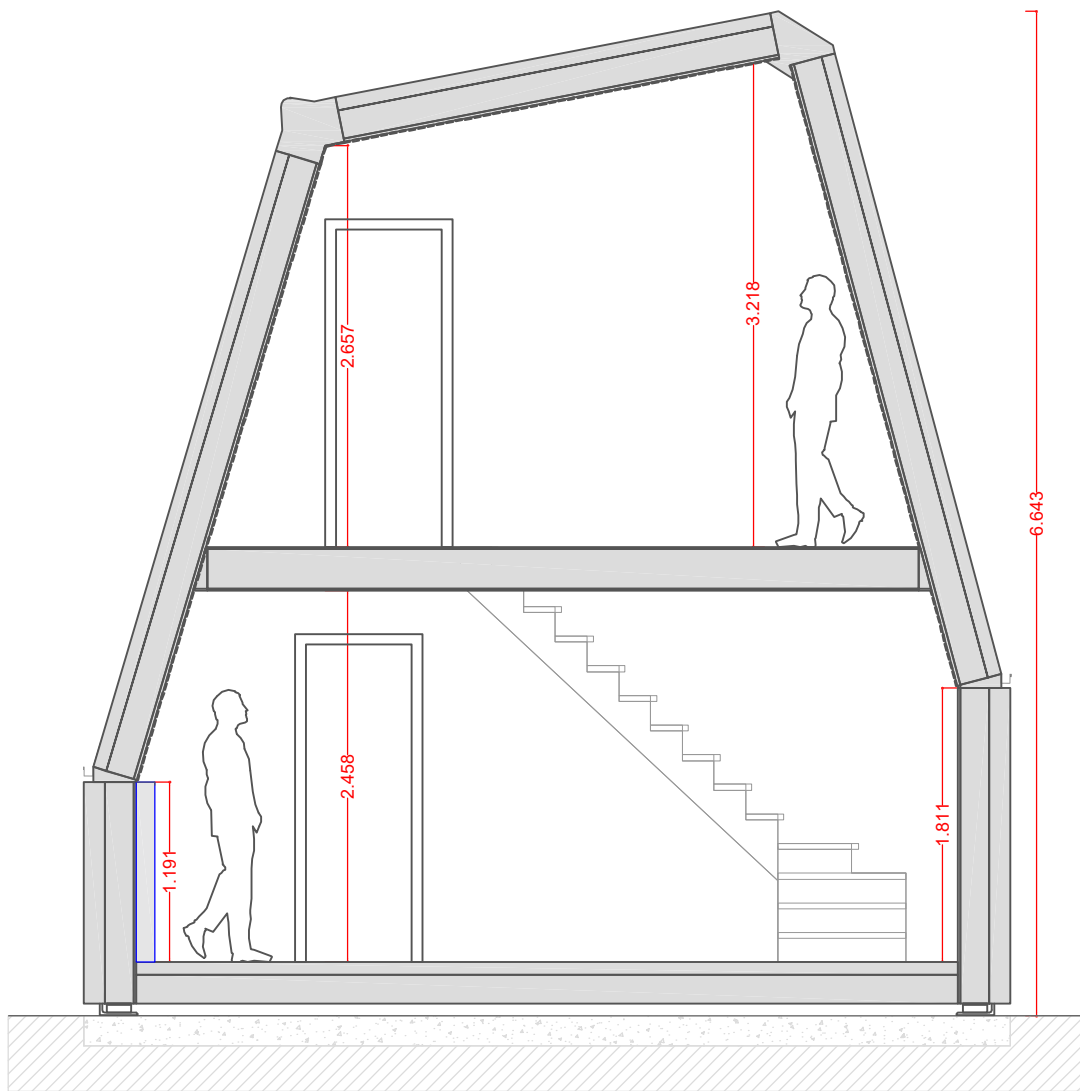

FRONT FACADE
architectural drawing

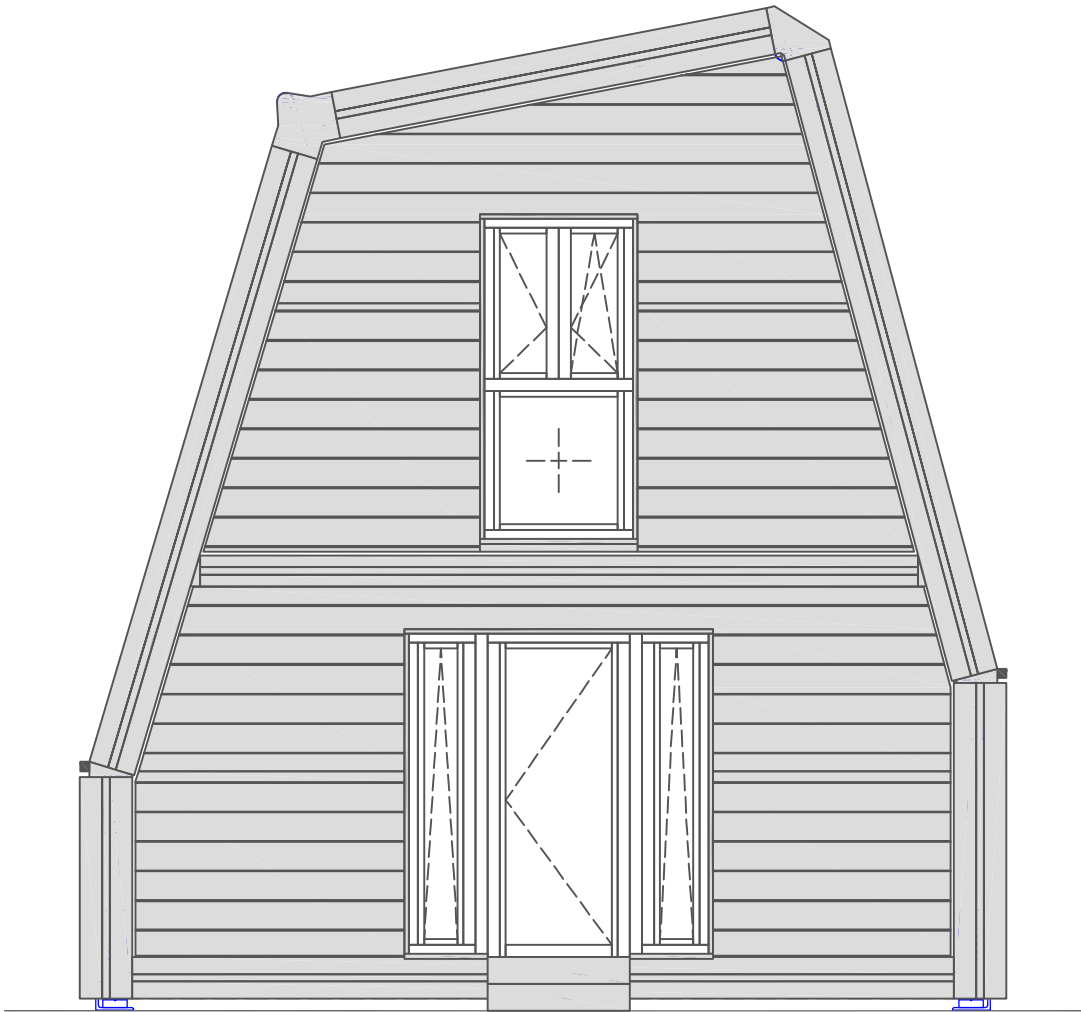


BACK FACADE
architectural drawing

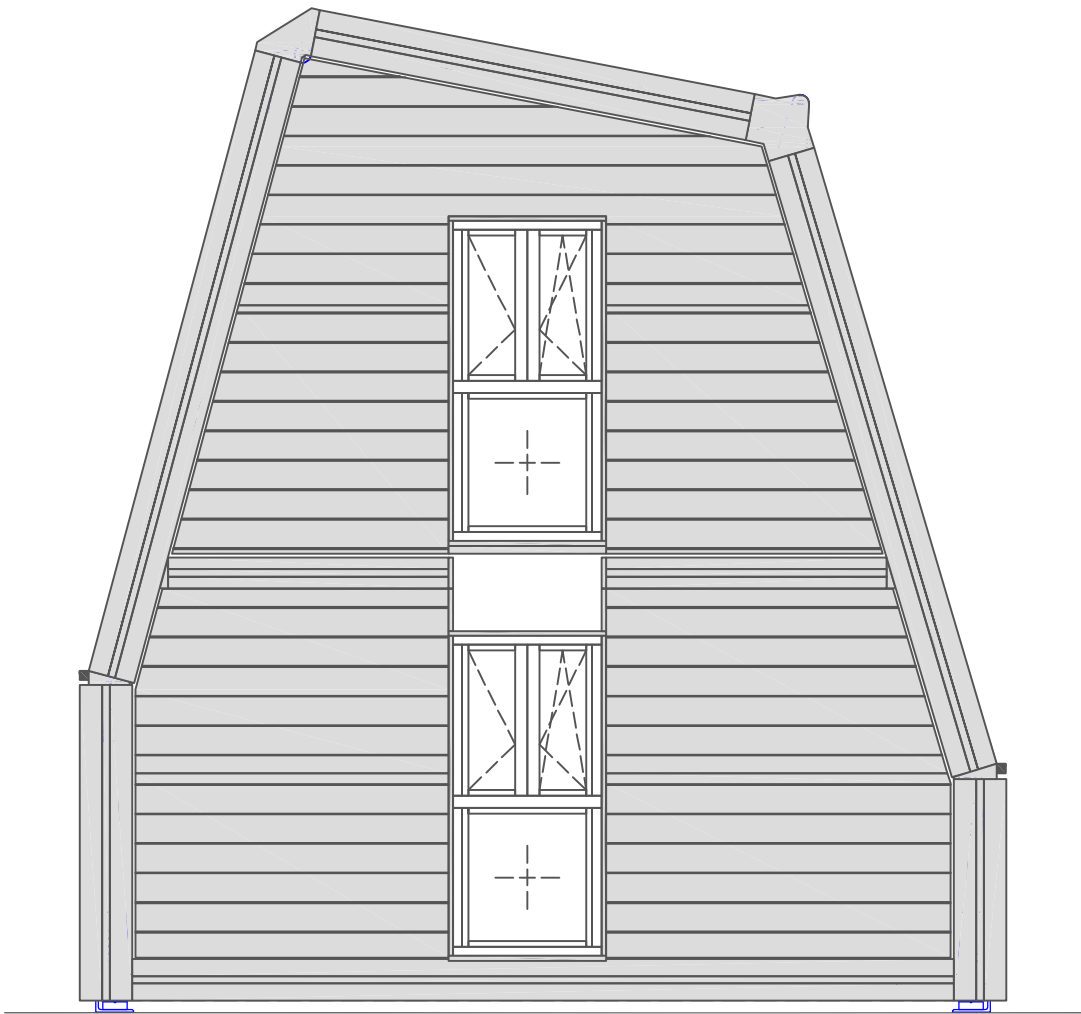


RIGHT LATERAL FACADE

architectural drawing

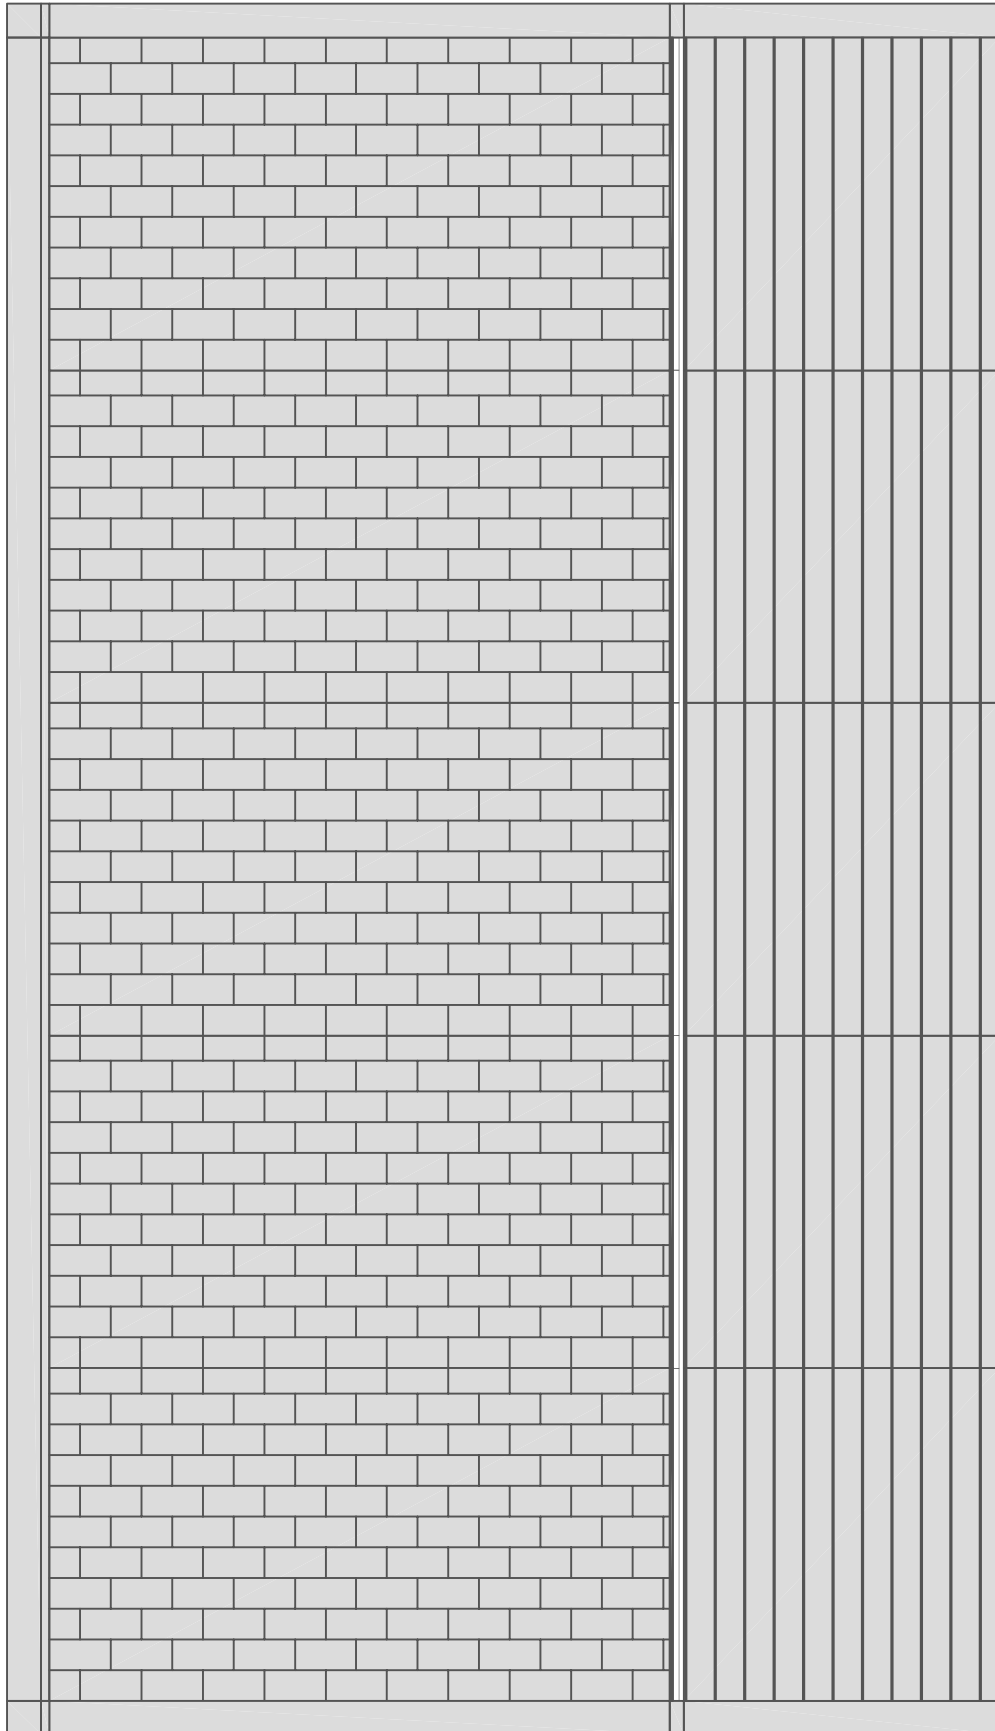

LEFT LATERAL FACADE

architectural drawing

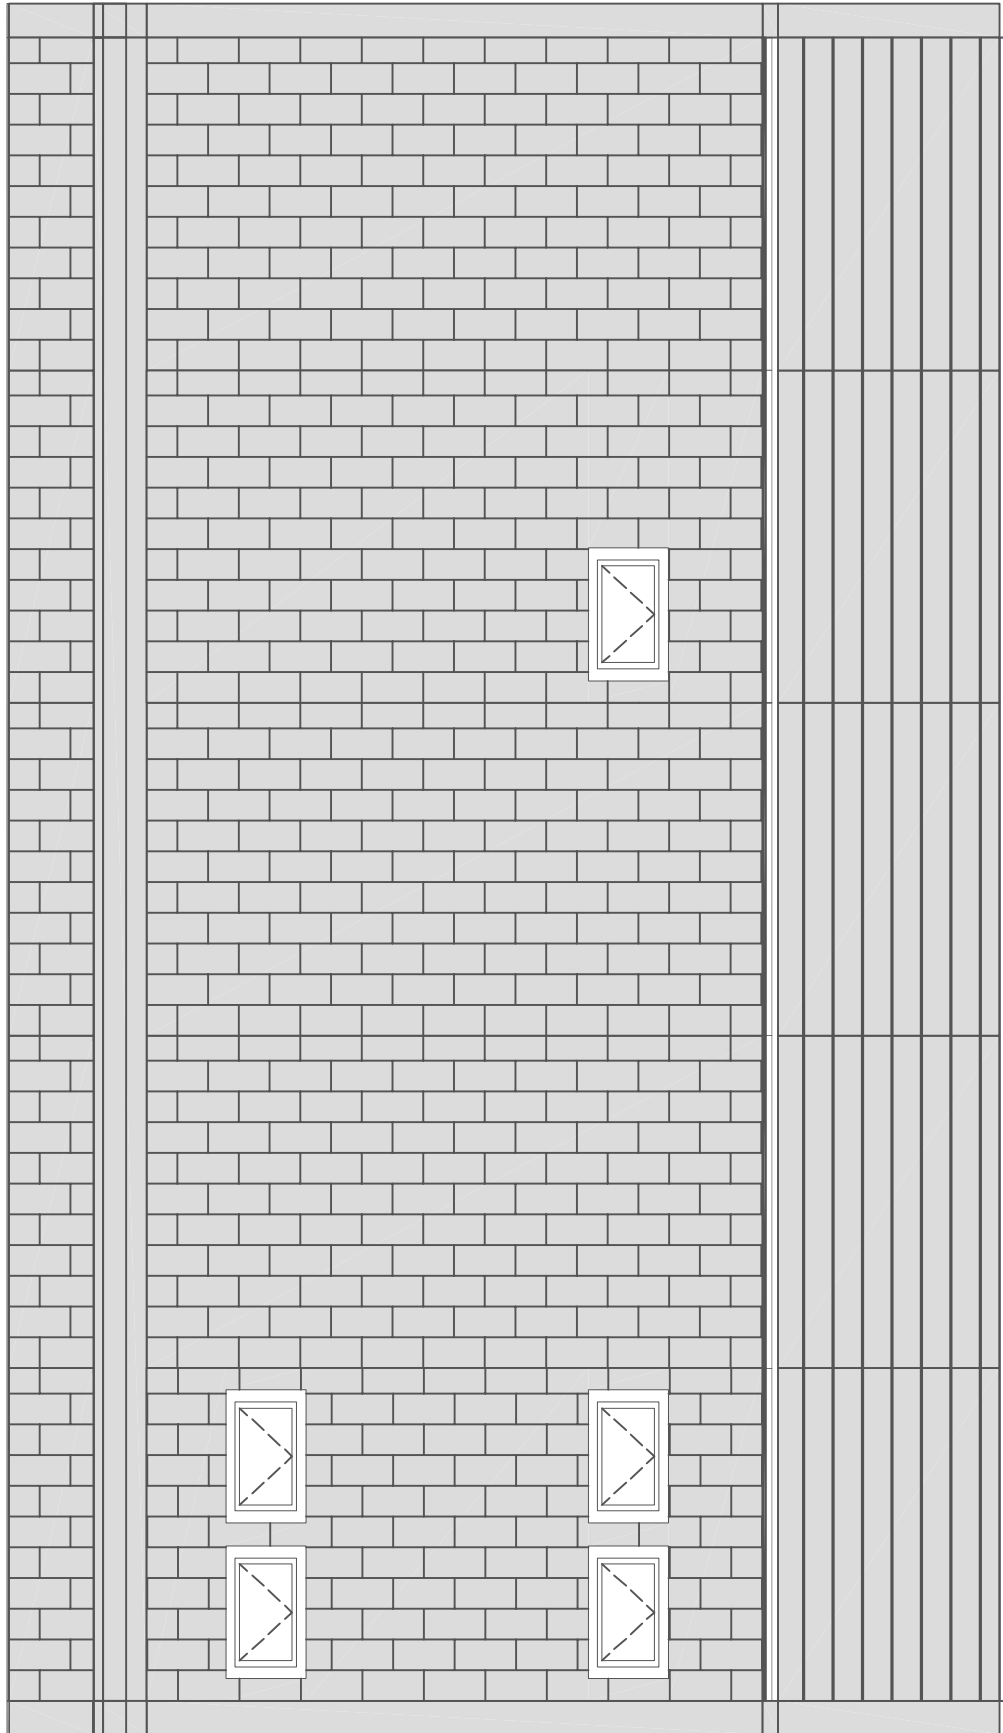

A° FOLD

h o u s e s

"Model T"

VILLA


+

veranda-balcony

floor area = mq 104.11


veranda + balcony = mq 20.03

gross area = mq 153.70

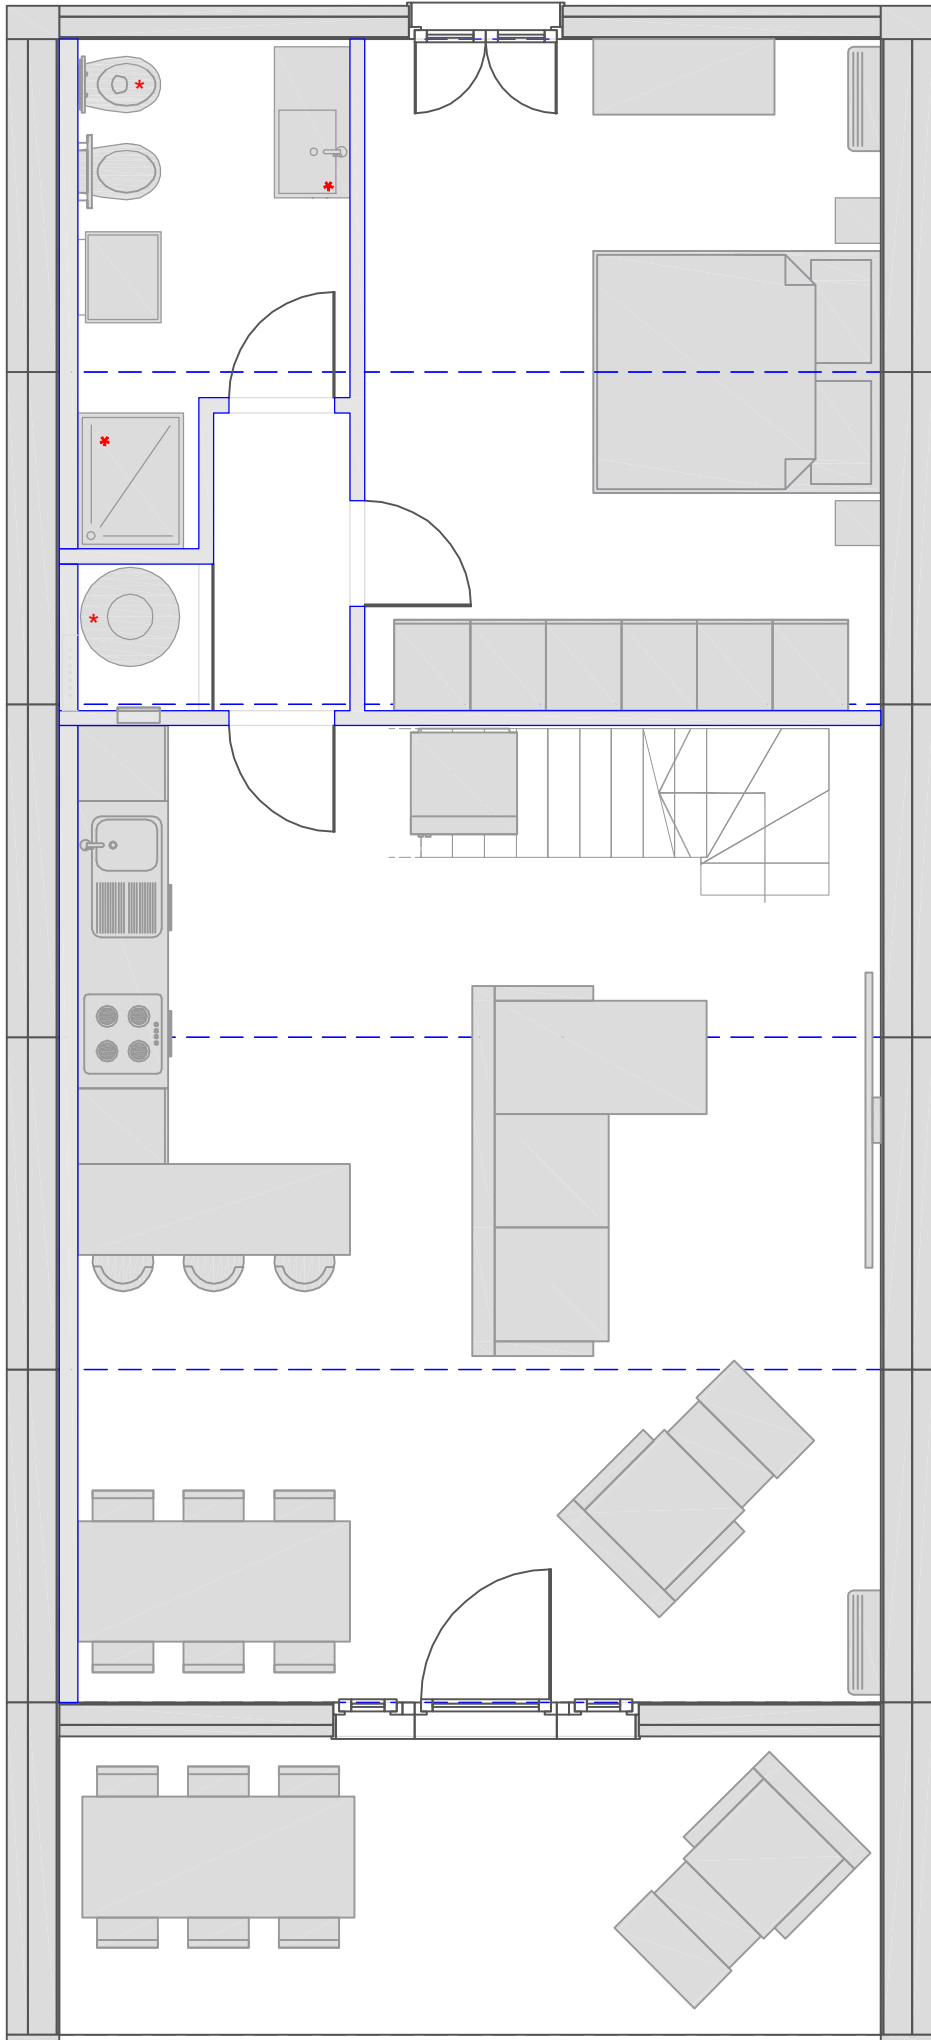


GROUND FLOOR
furniture

* BATHROOM
FIXTURE
INCLUDED

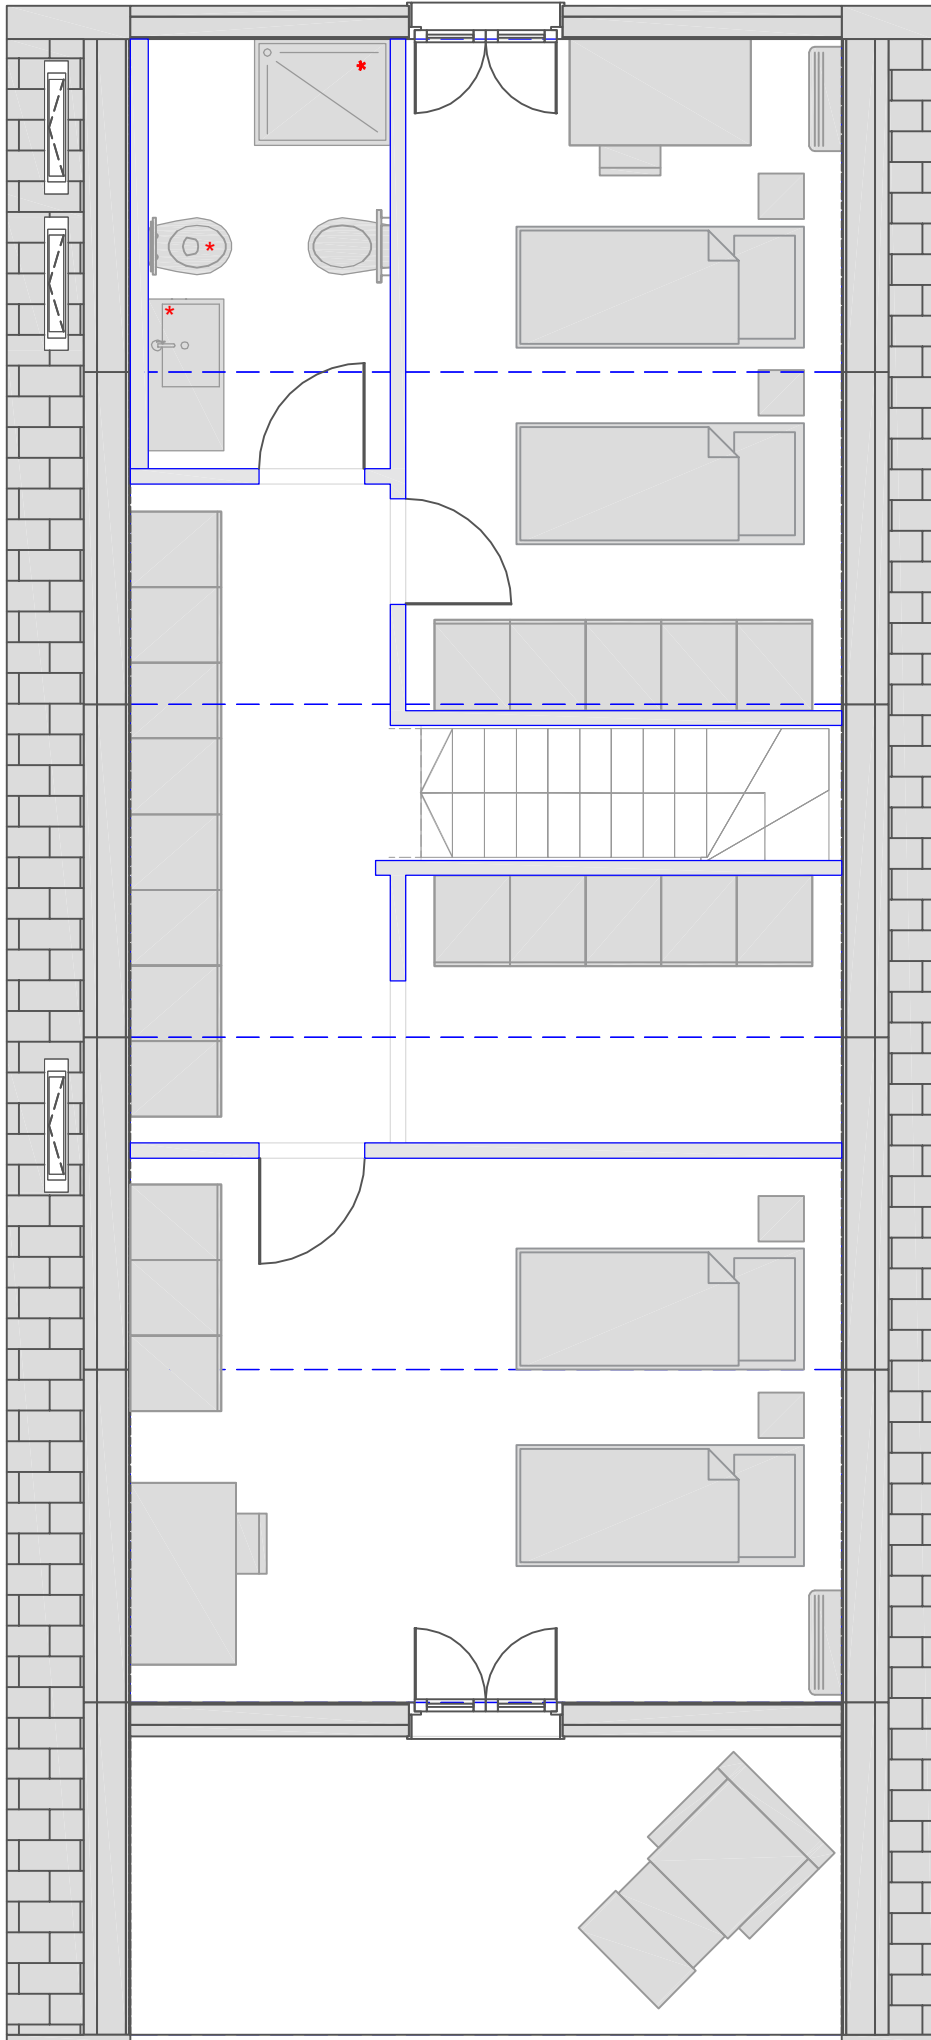



FIRST FLOOR
furniture

* BATHROOM
FIXTURE
INCLUDED

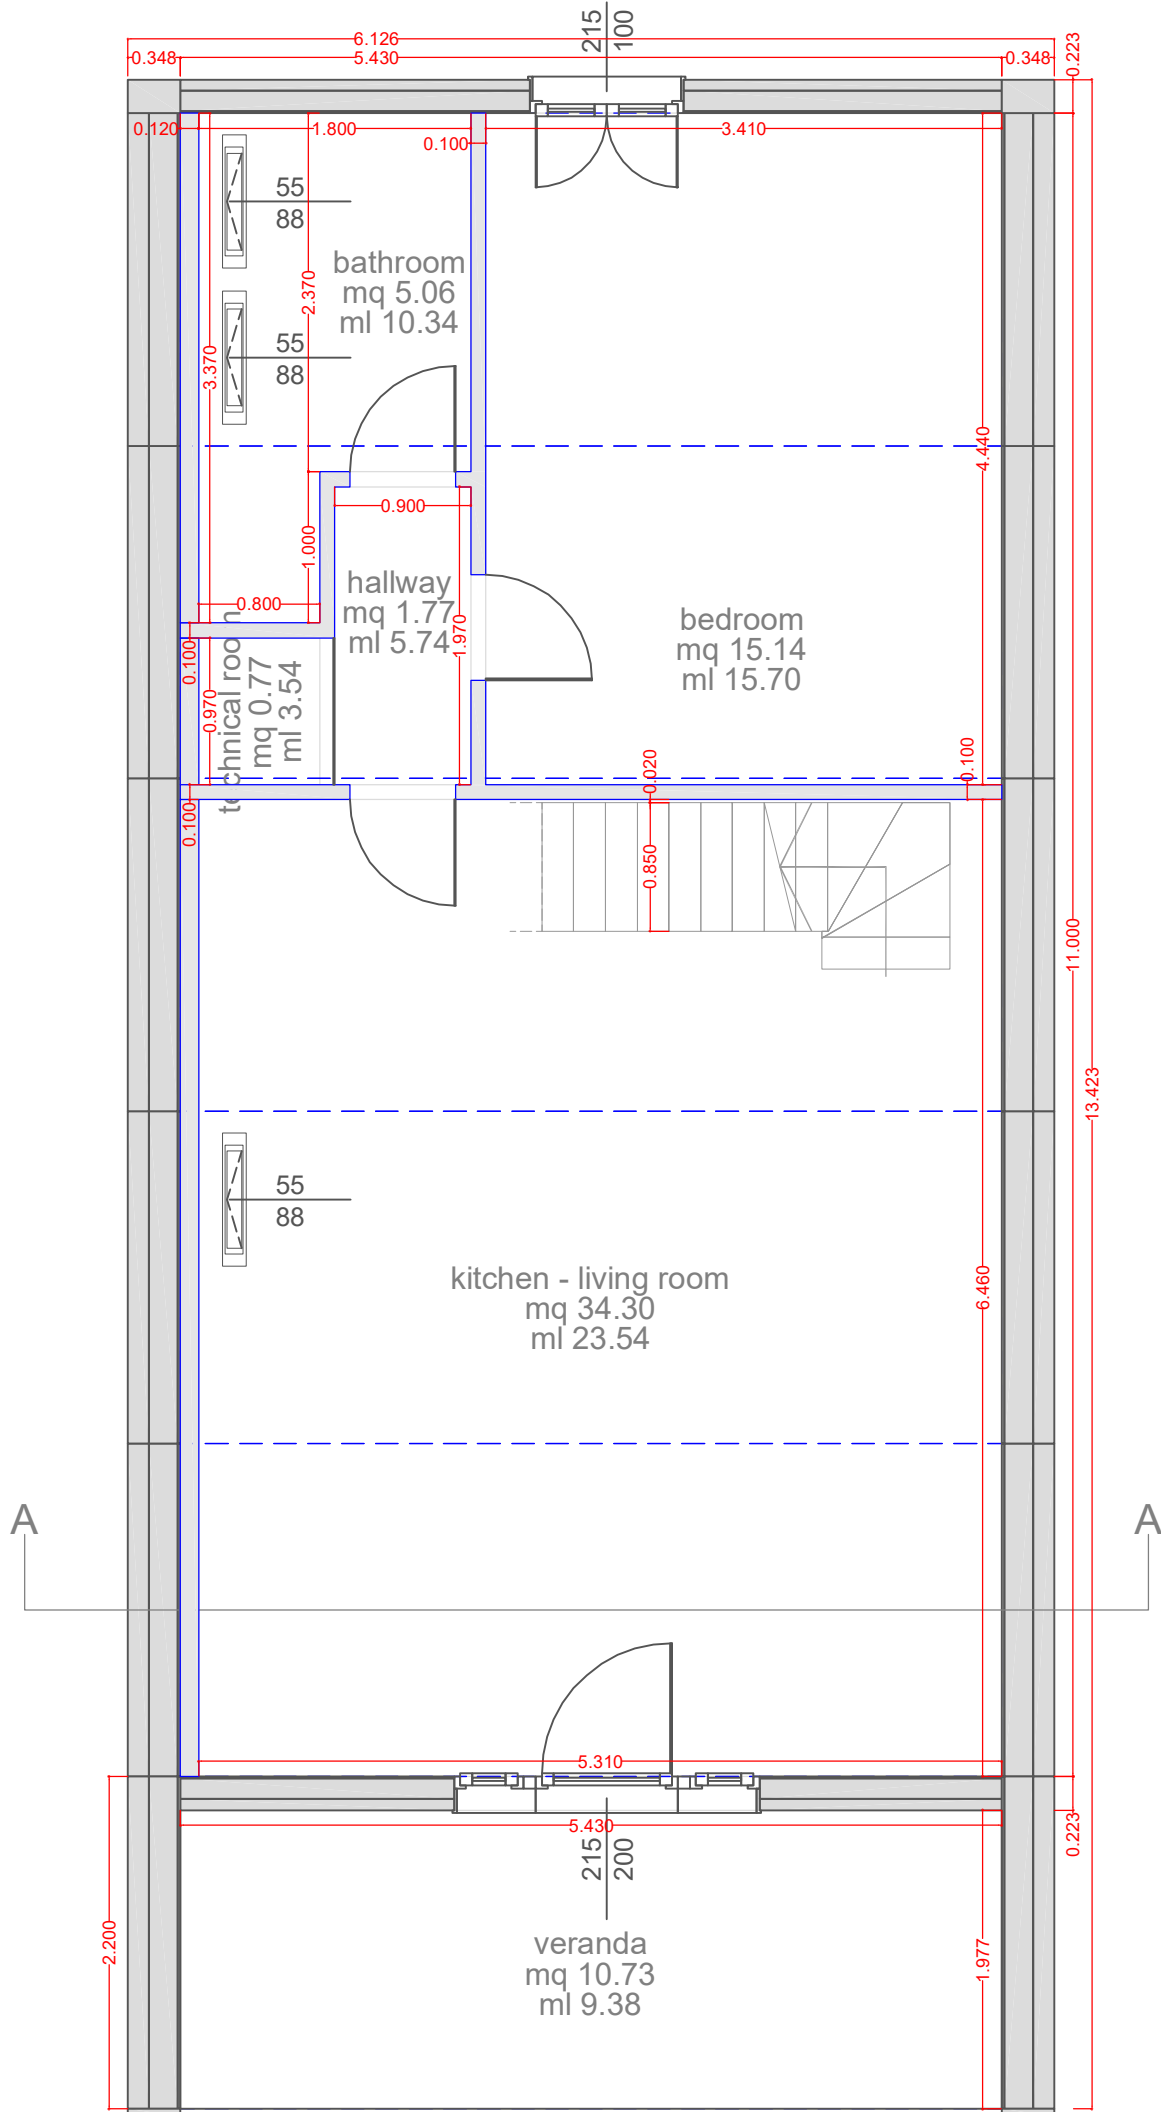



GROUND FLOOR
architectural drawing

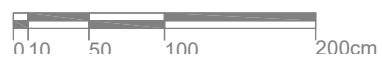

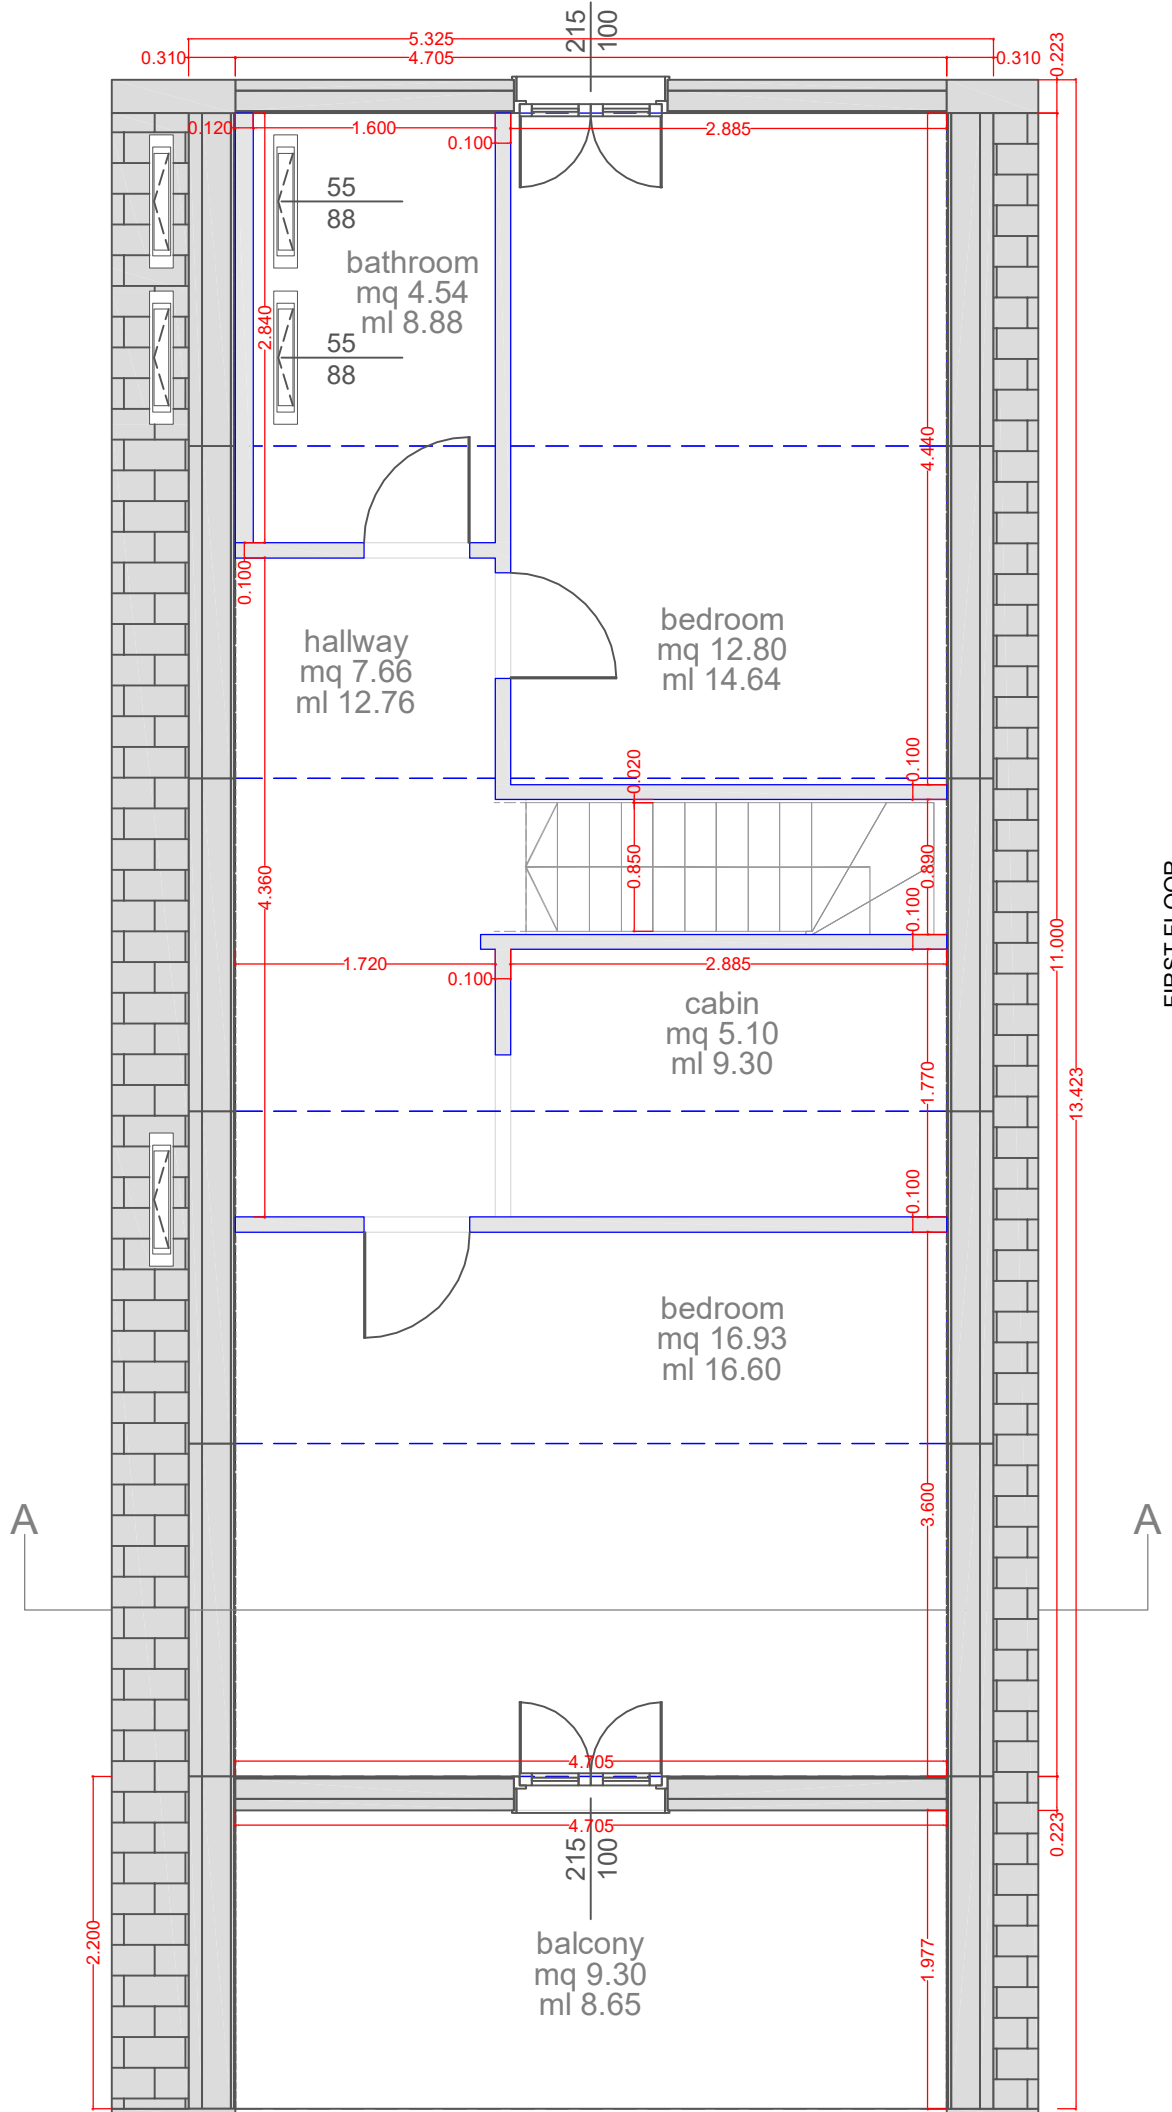


FIRST FLOOR
architectural drawing

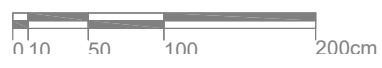

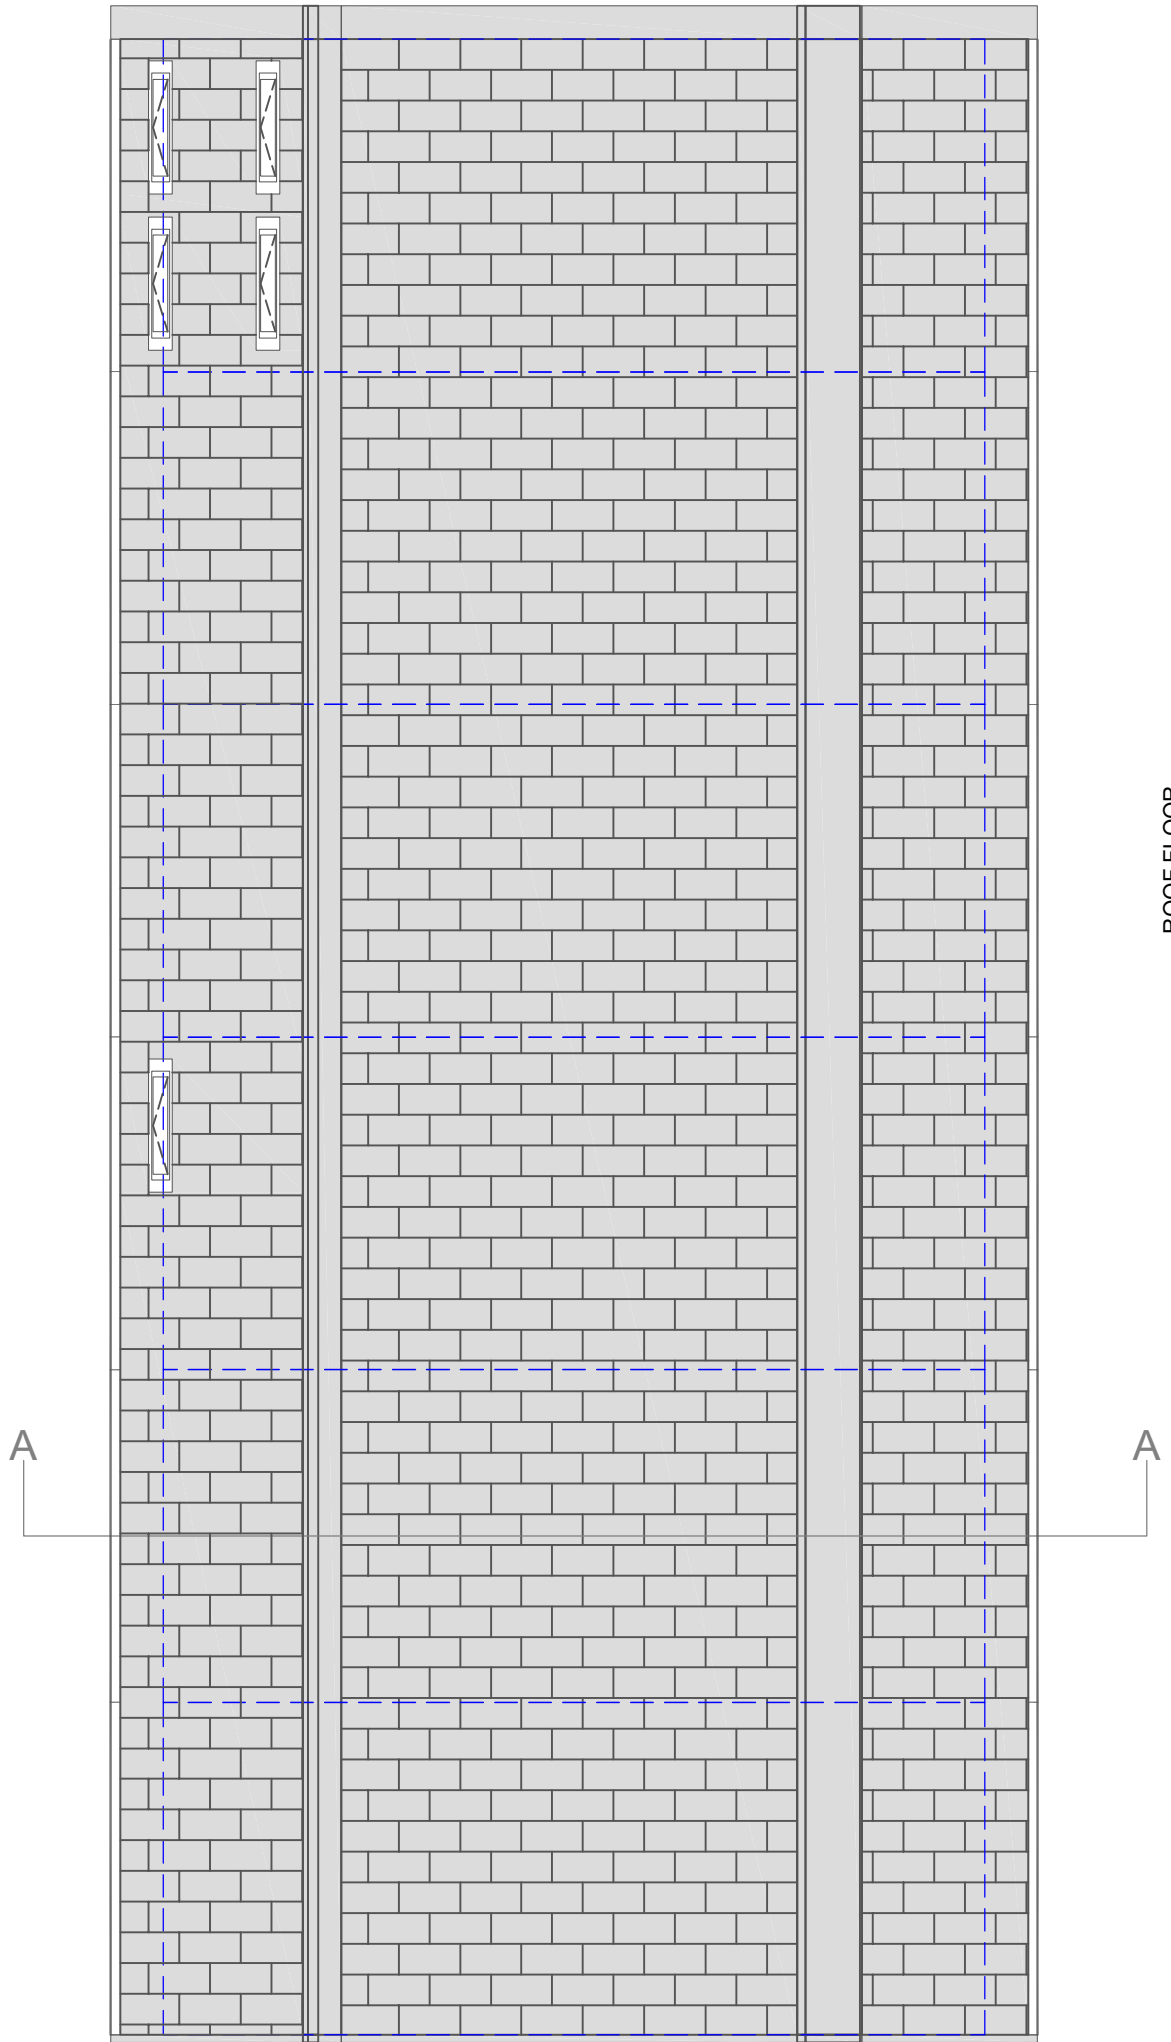


ROOF FLOOR
architectural drawing


SECTION A-A
architectural drawing

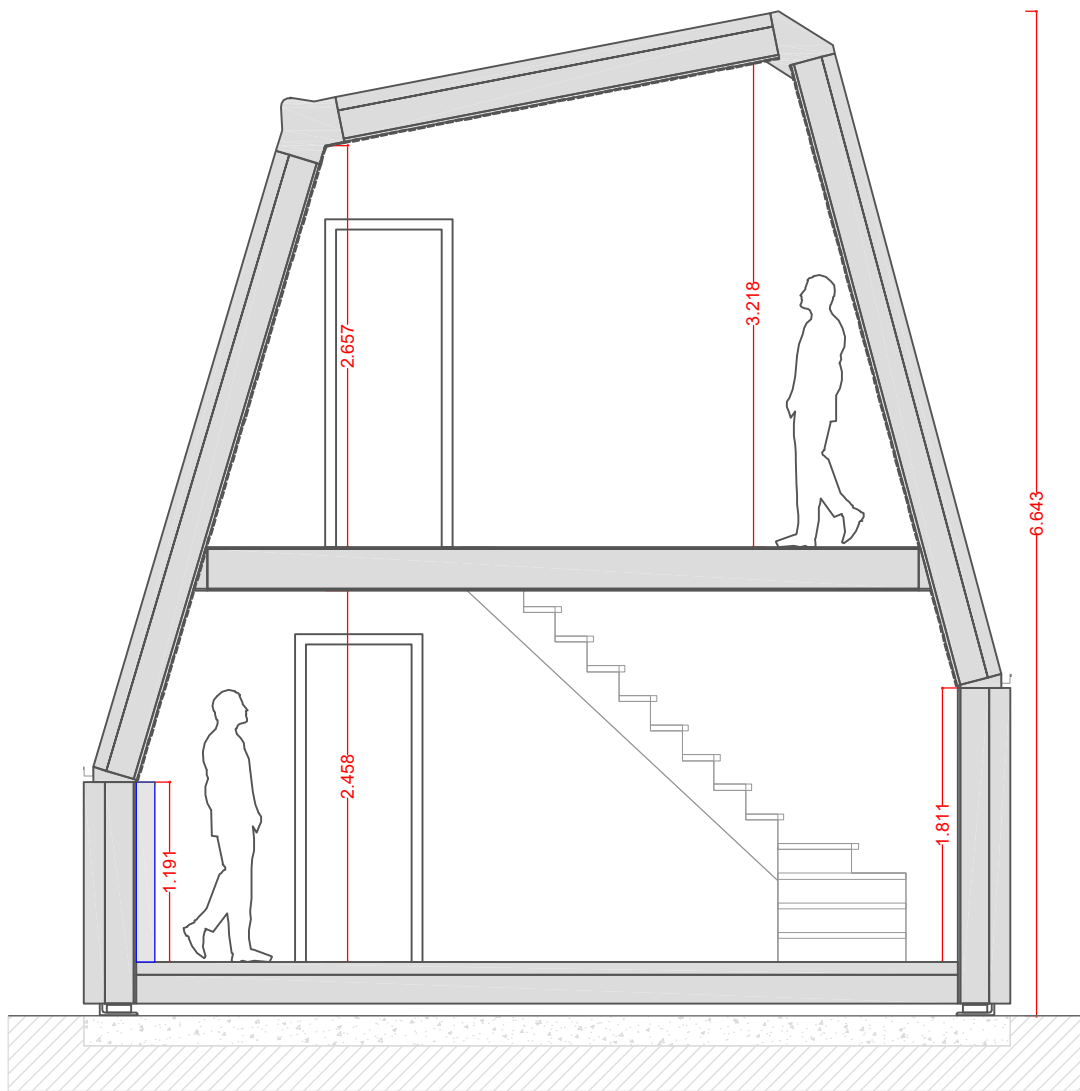


FRONT FACADE
architectural drawing

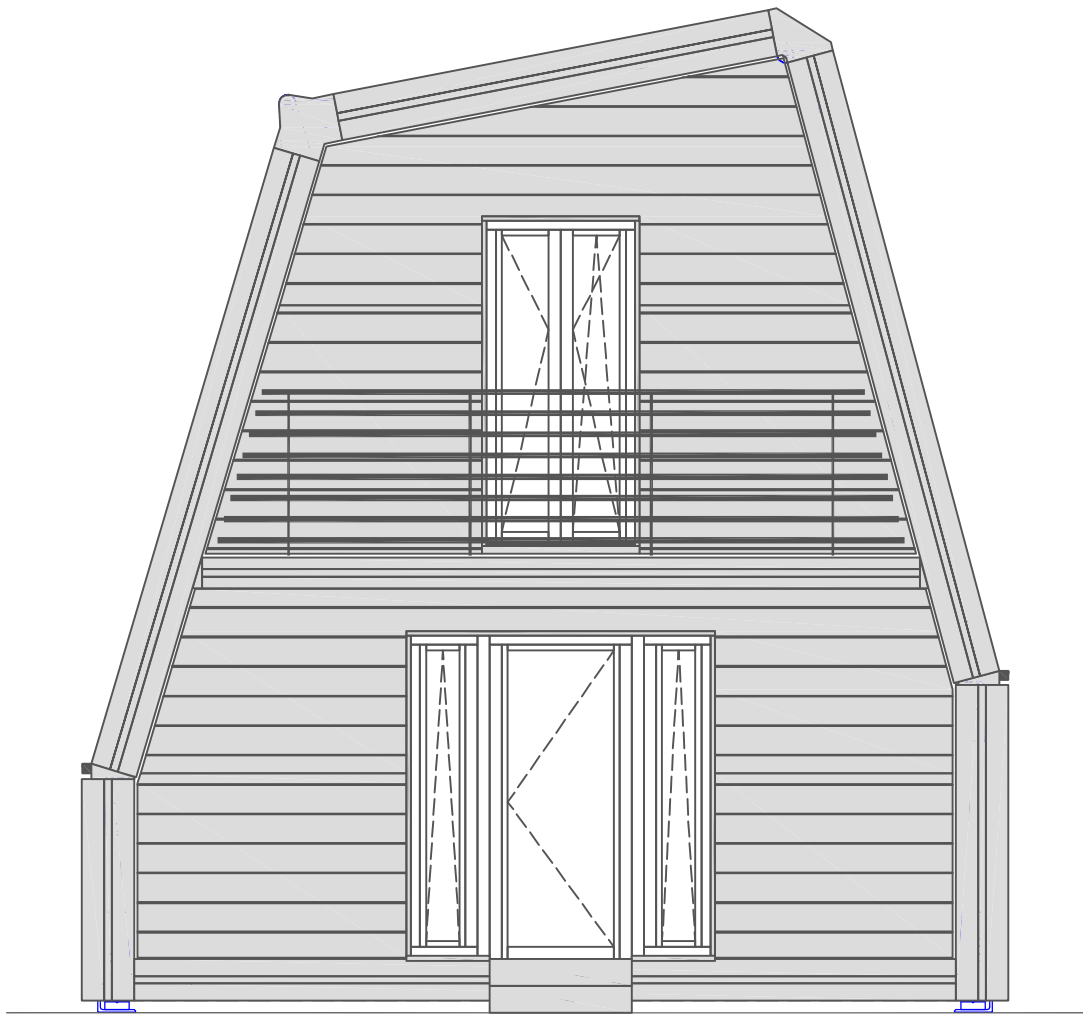


BACK FACADE
architectural drawing

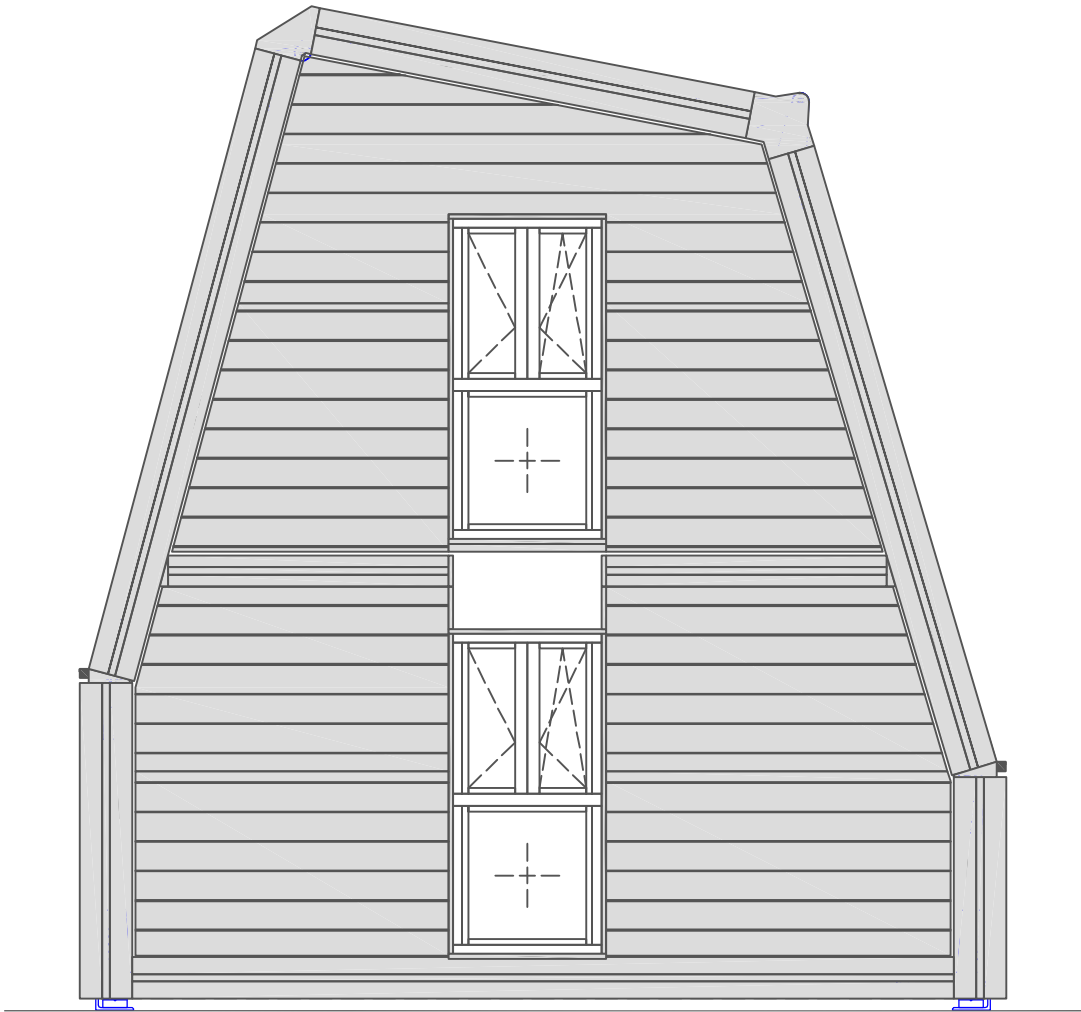

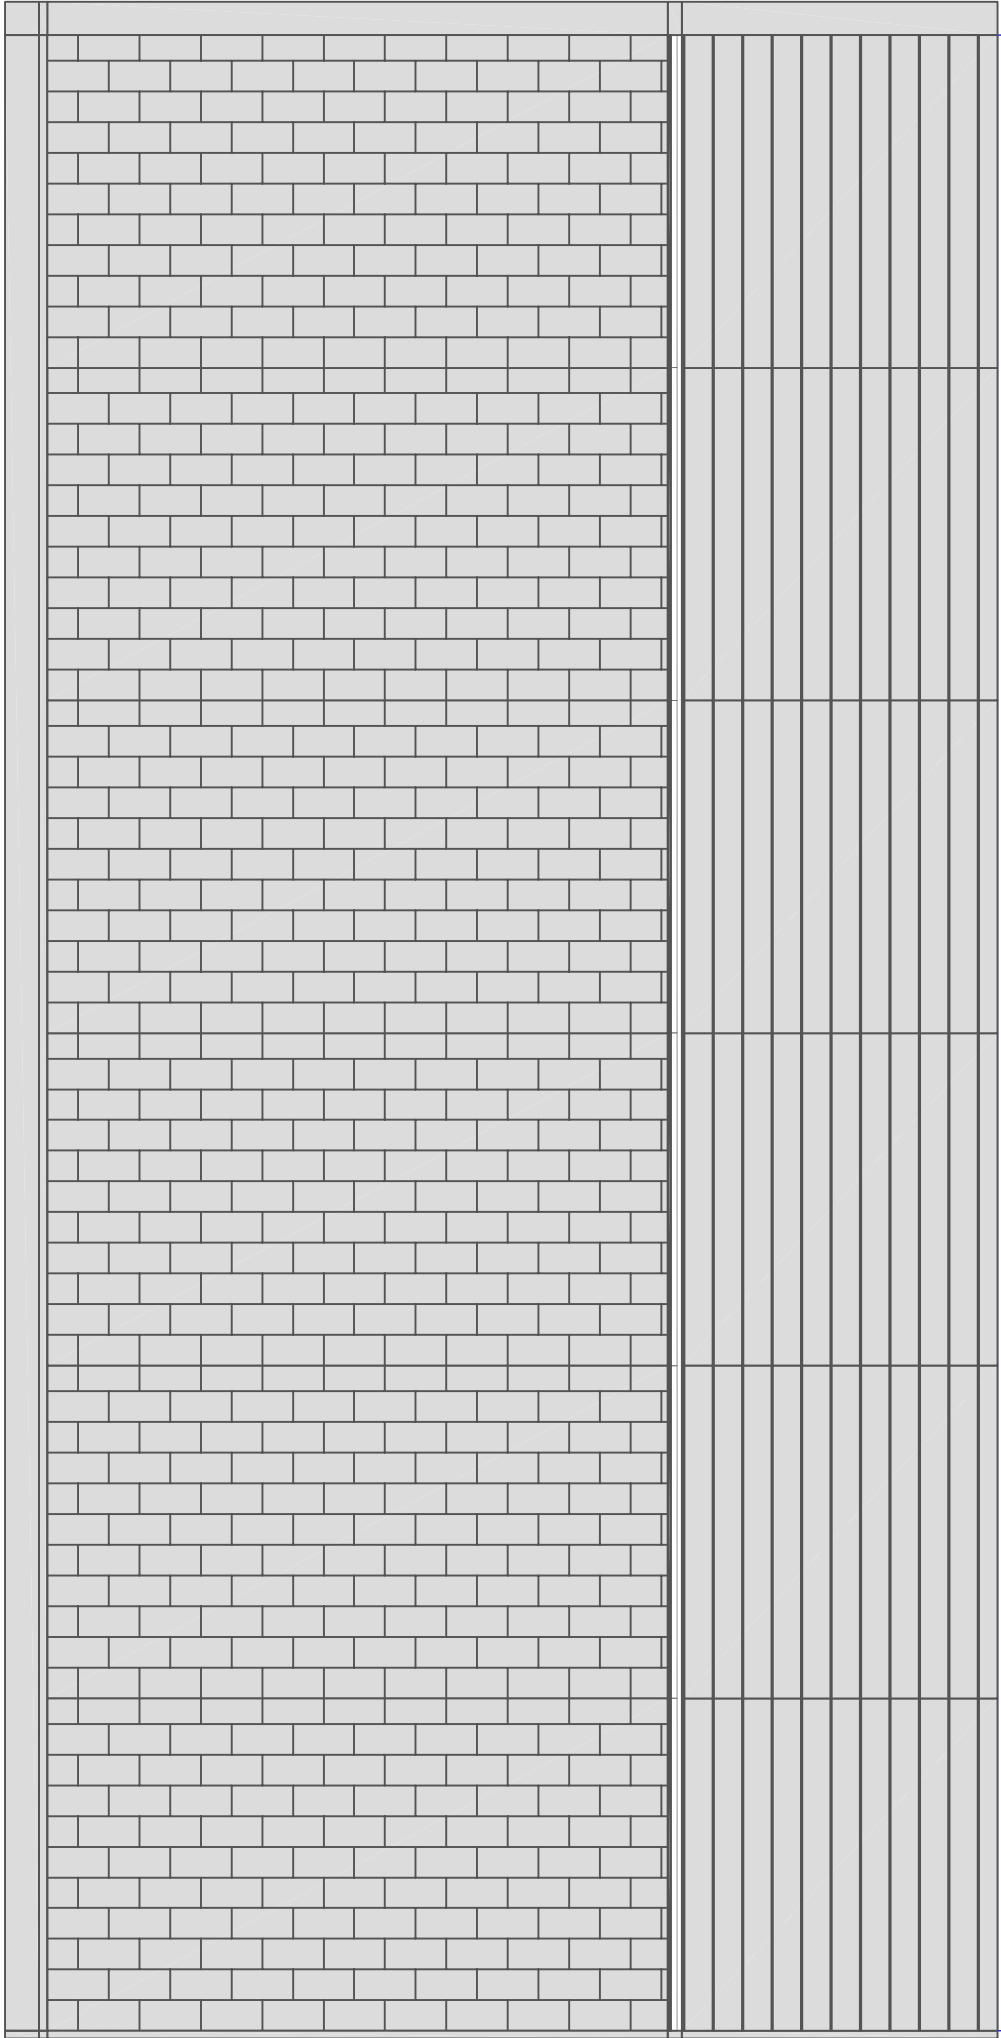

RIGHT LATERAL FACADE
architectural drawing

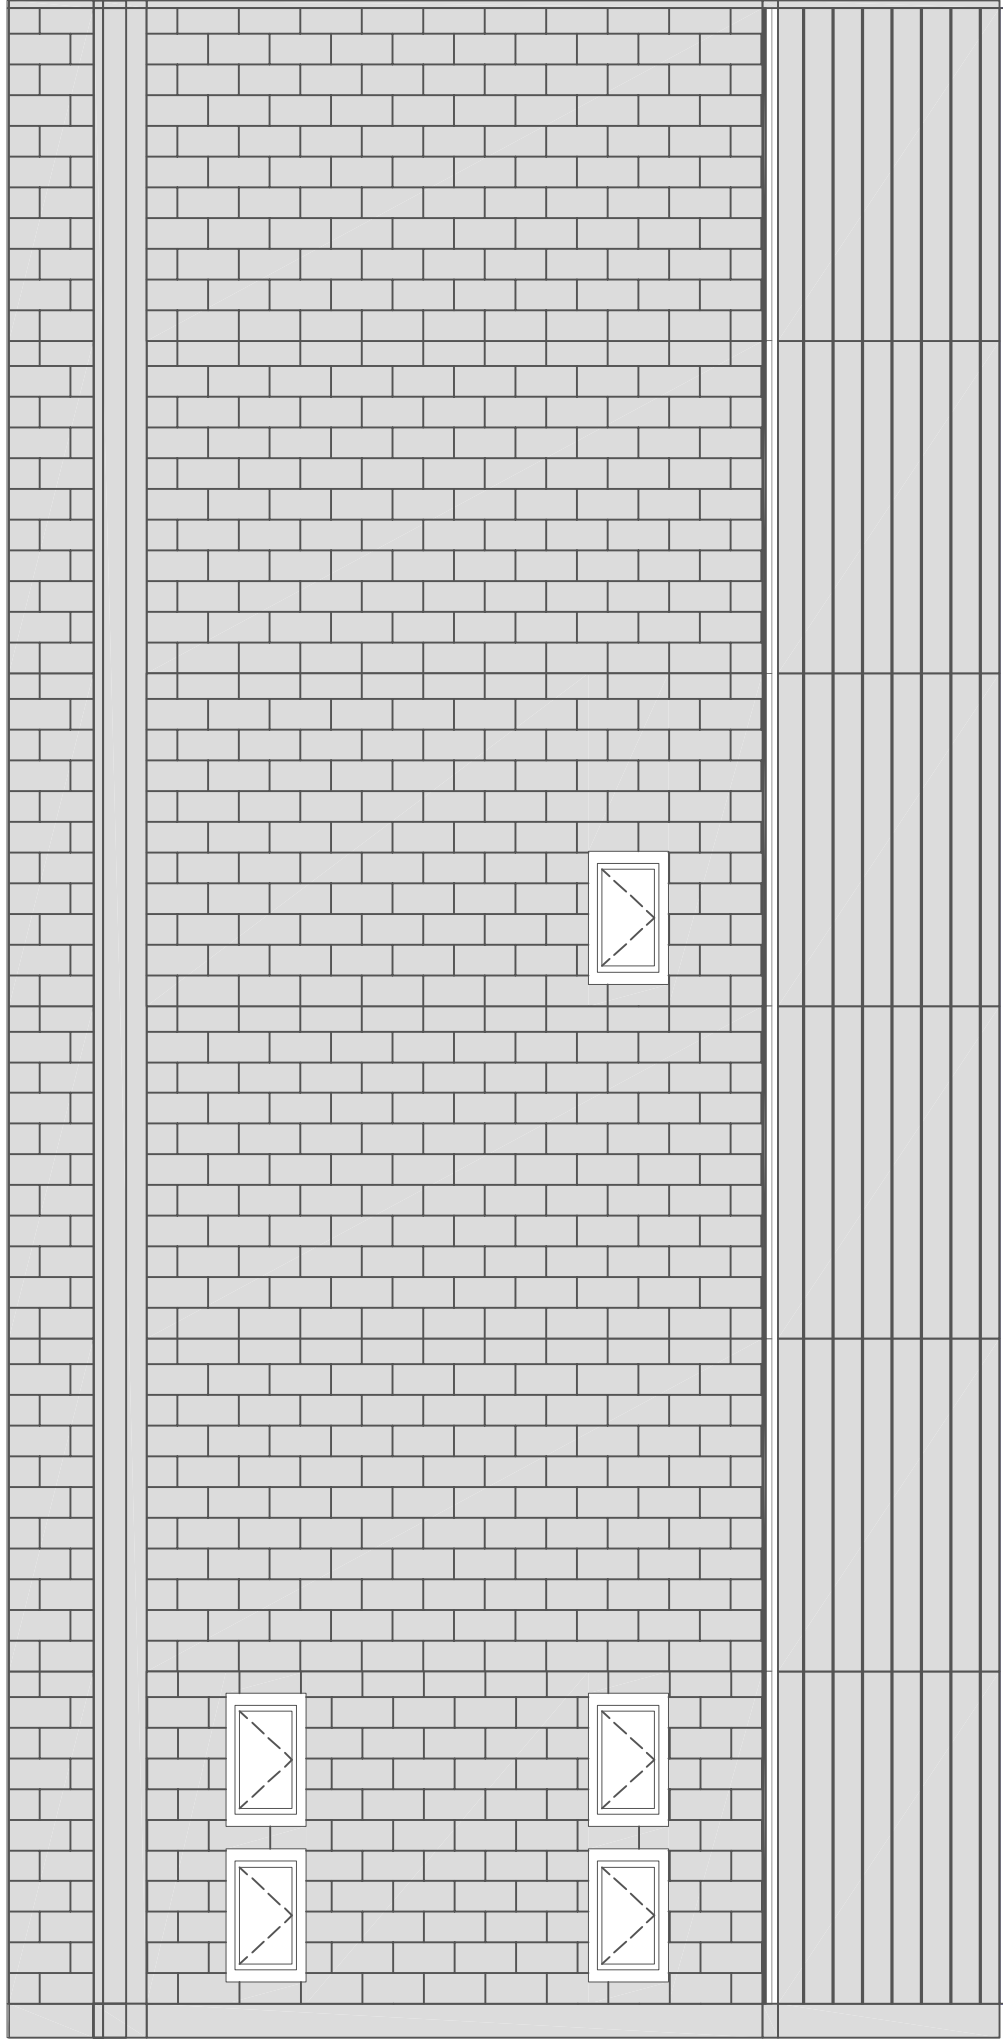

LEFT LATERAL FACADE
architectural drawing