

# A FOLD

h o u s e s

"Model A"


# VILLA

floor area = 95.75 m<sup>2</sup>

gross area = 122.40 m<sup>2</sup>


GROUND FLOOR

furniture

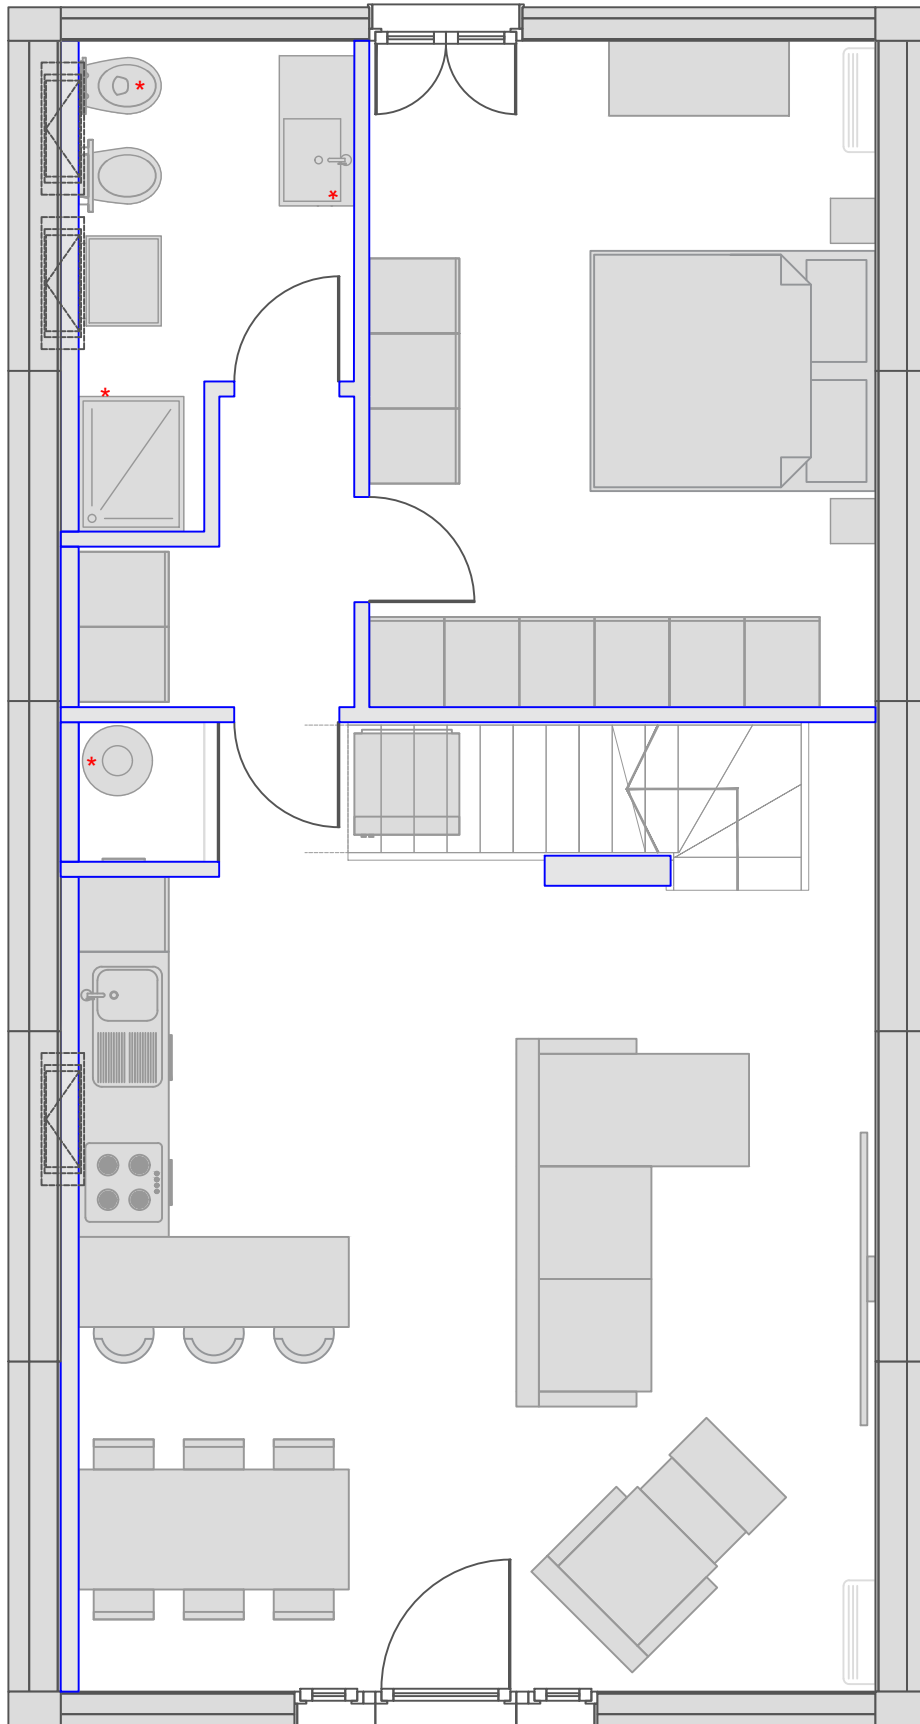


\* BATHROOM  
FIXTURE  
INCLUDED

FIRST FLOOR  
furniture

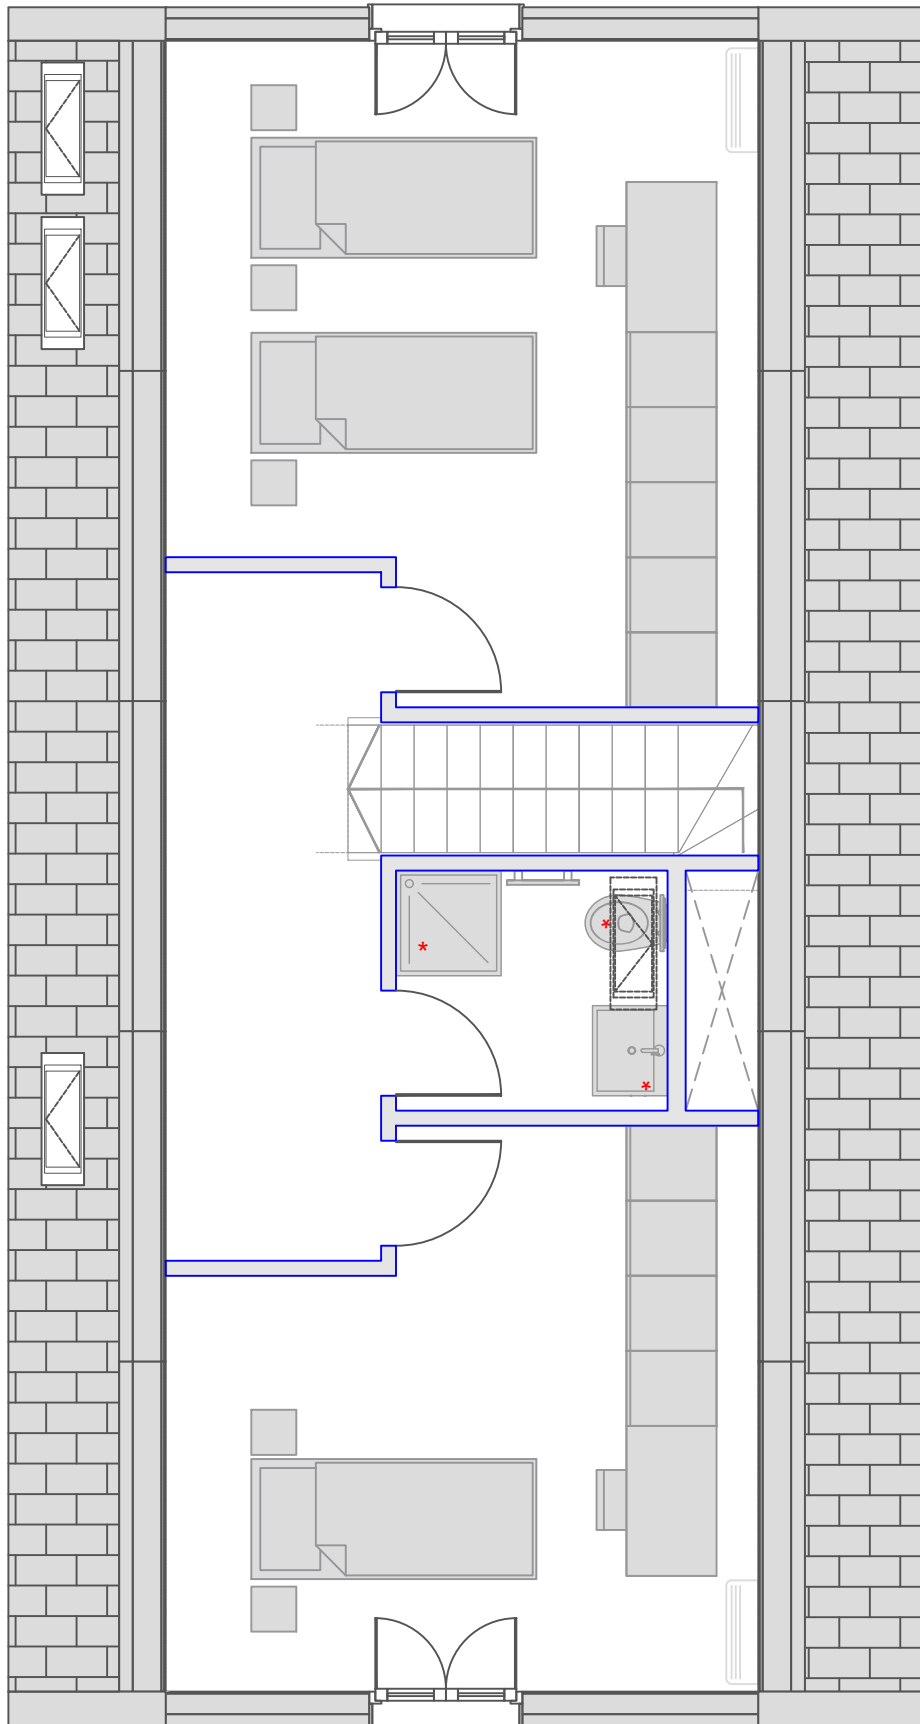


\* BATHROOM  
FIXTURE  
INCLUDED


GROUND FLOOR  
architectural drawing

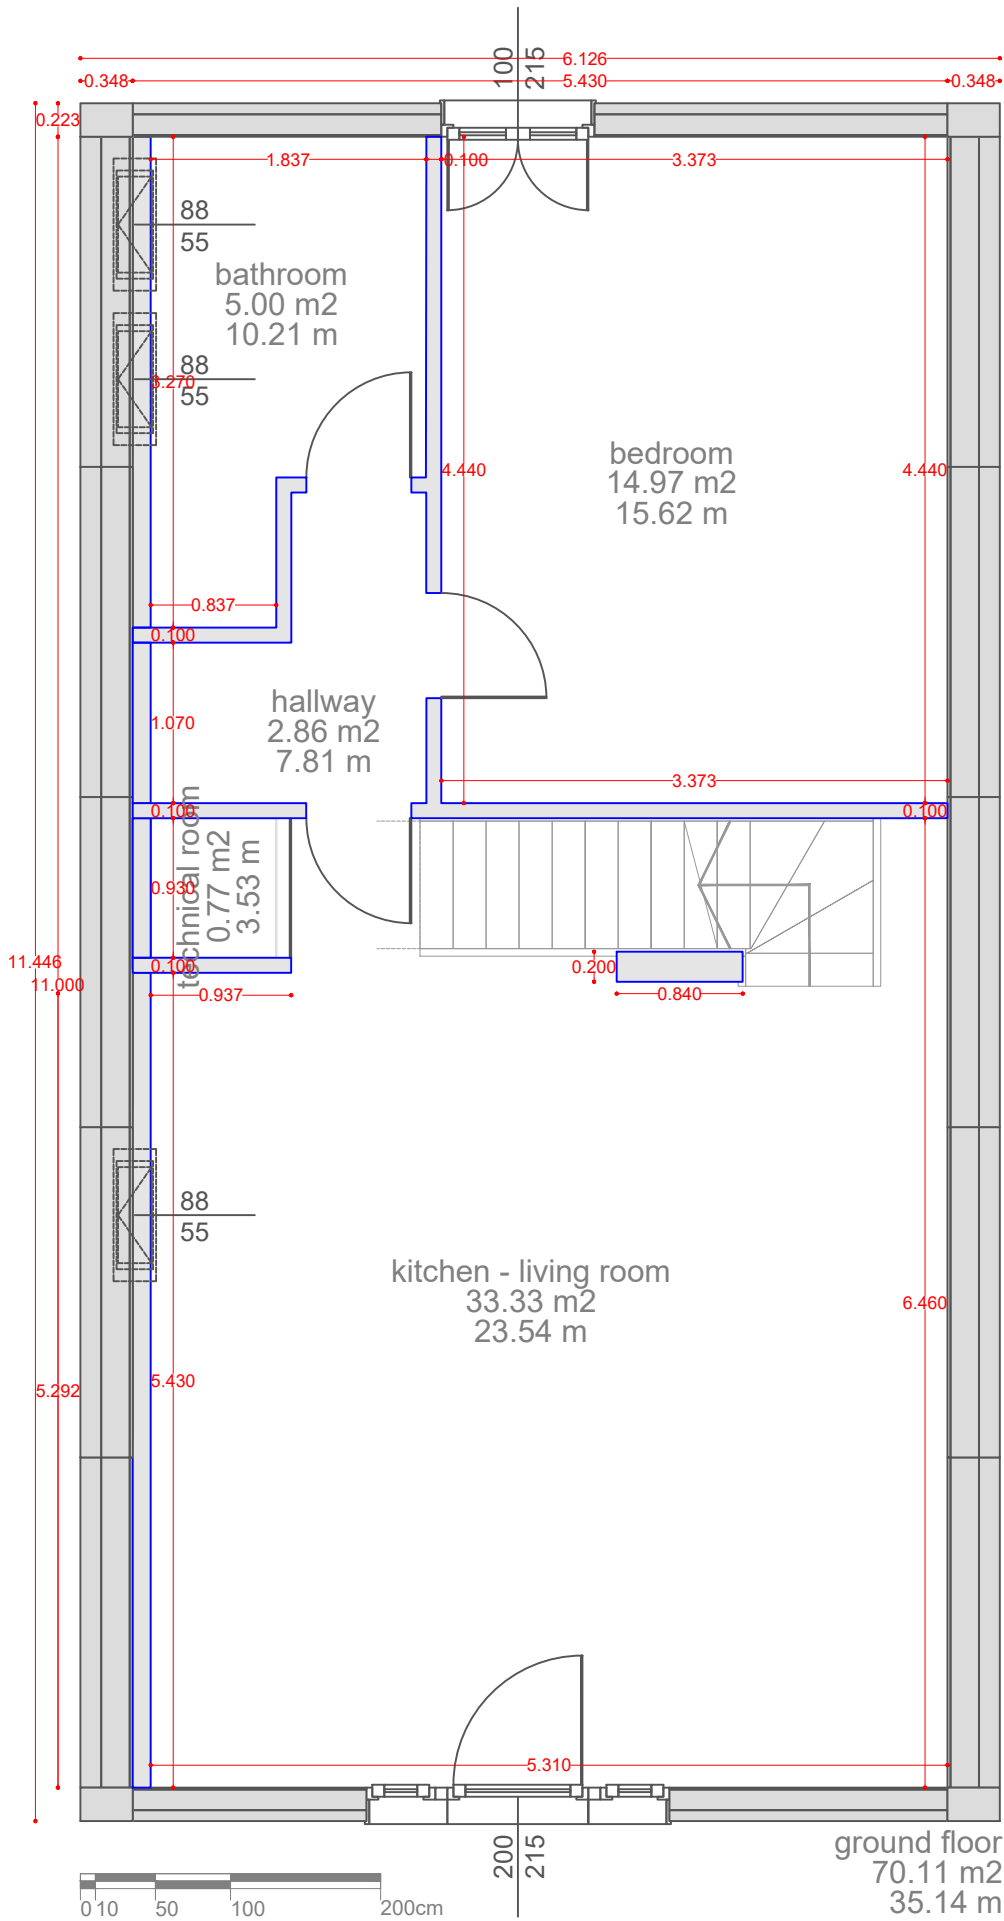


FIRST FLOOR  
architectural drawing

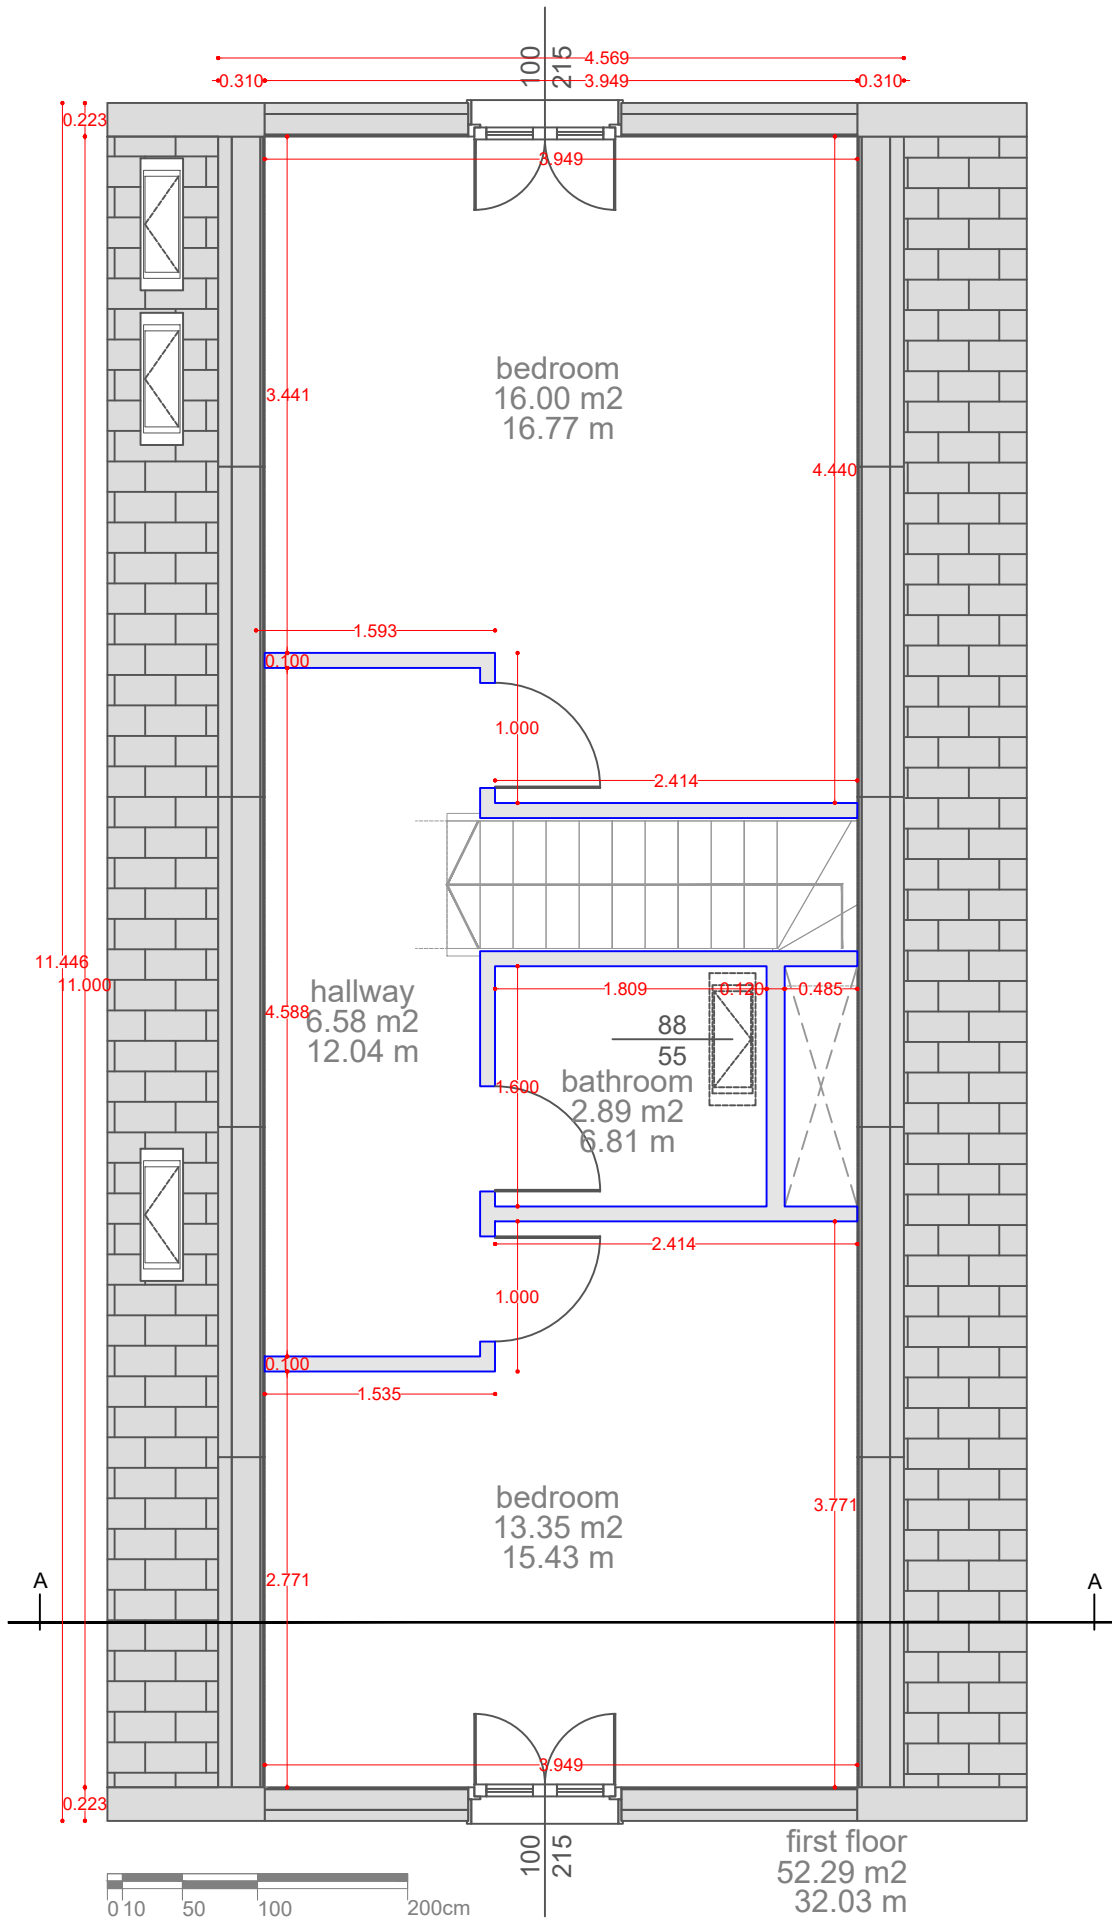

SECTION A-A  
architectural drawing

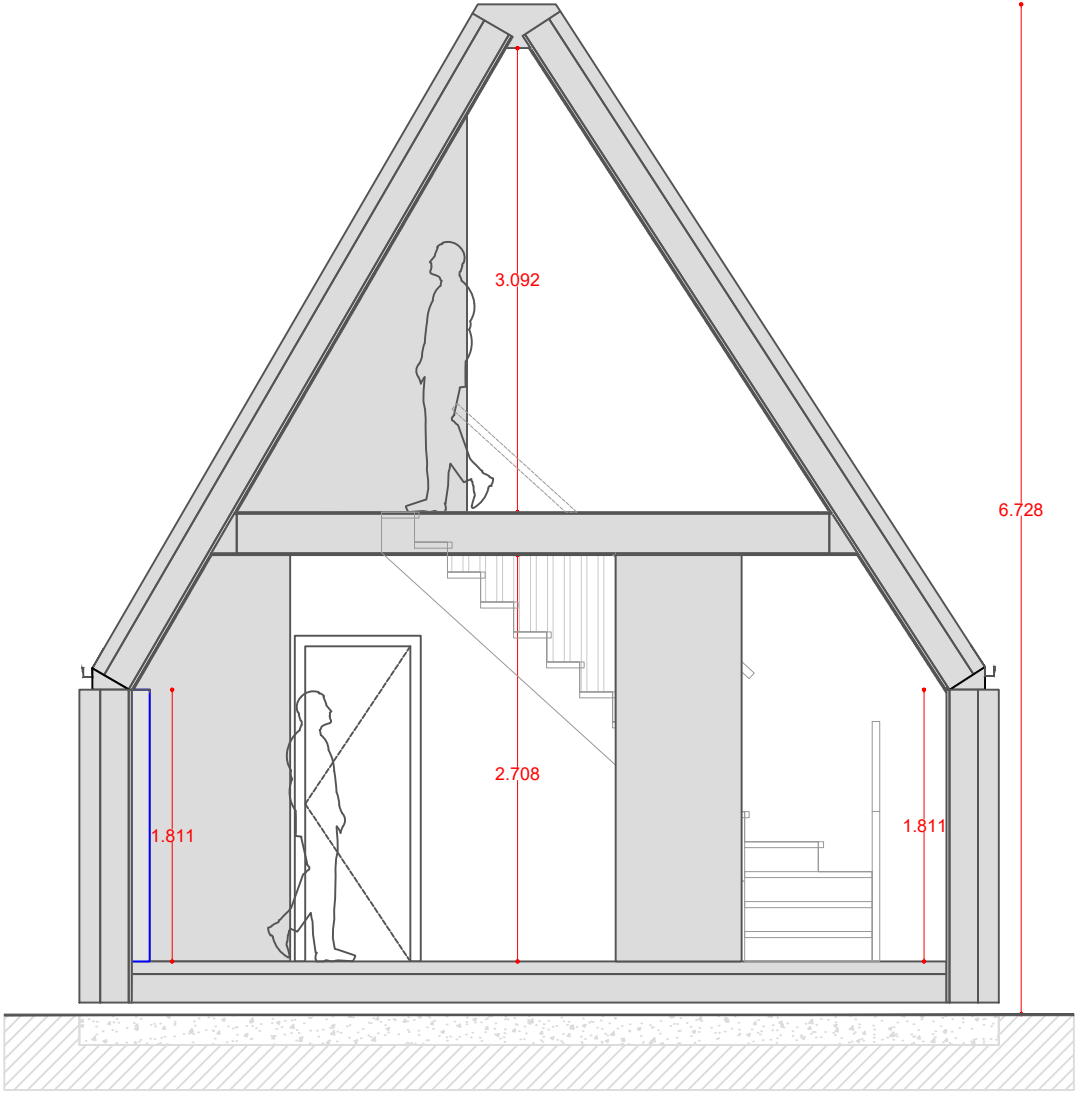

ROOF  
architectural drawing

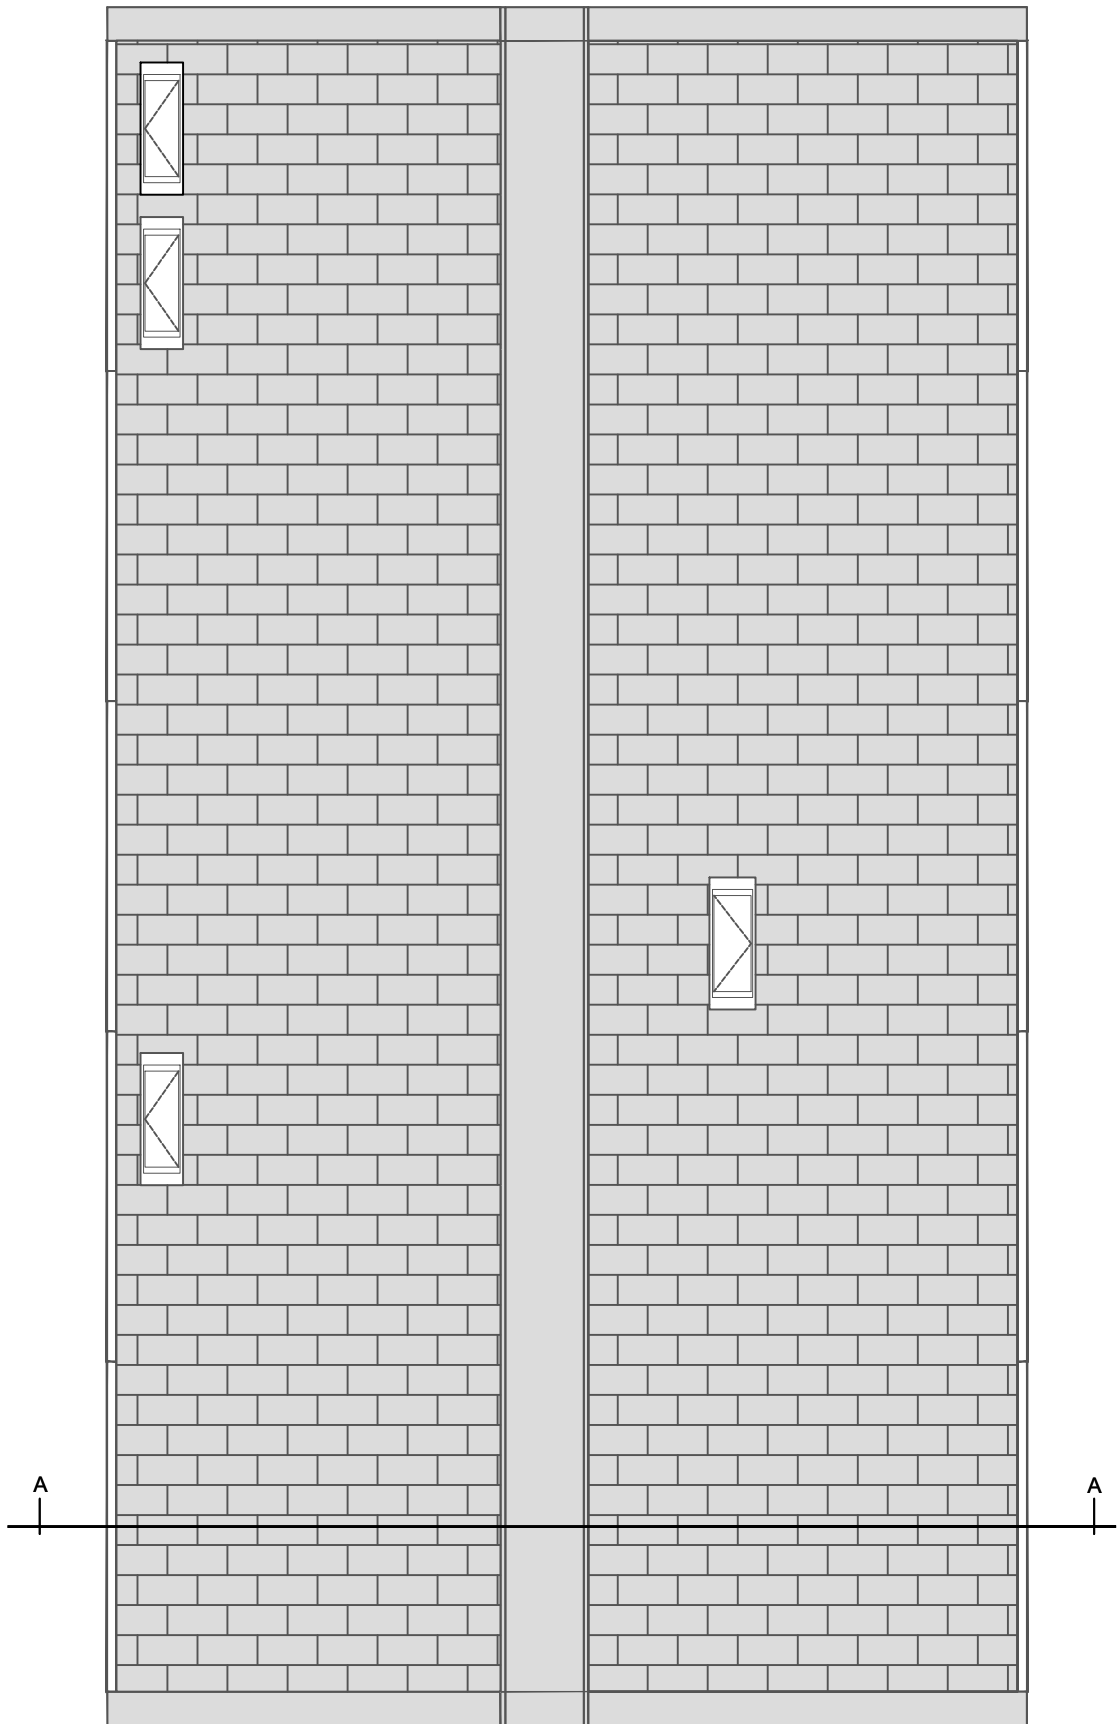

FRONT FACADE  
architectural drawing


---






BACK FACADE  
architectural drawing

---

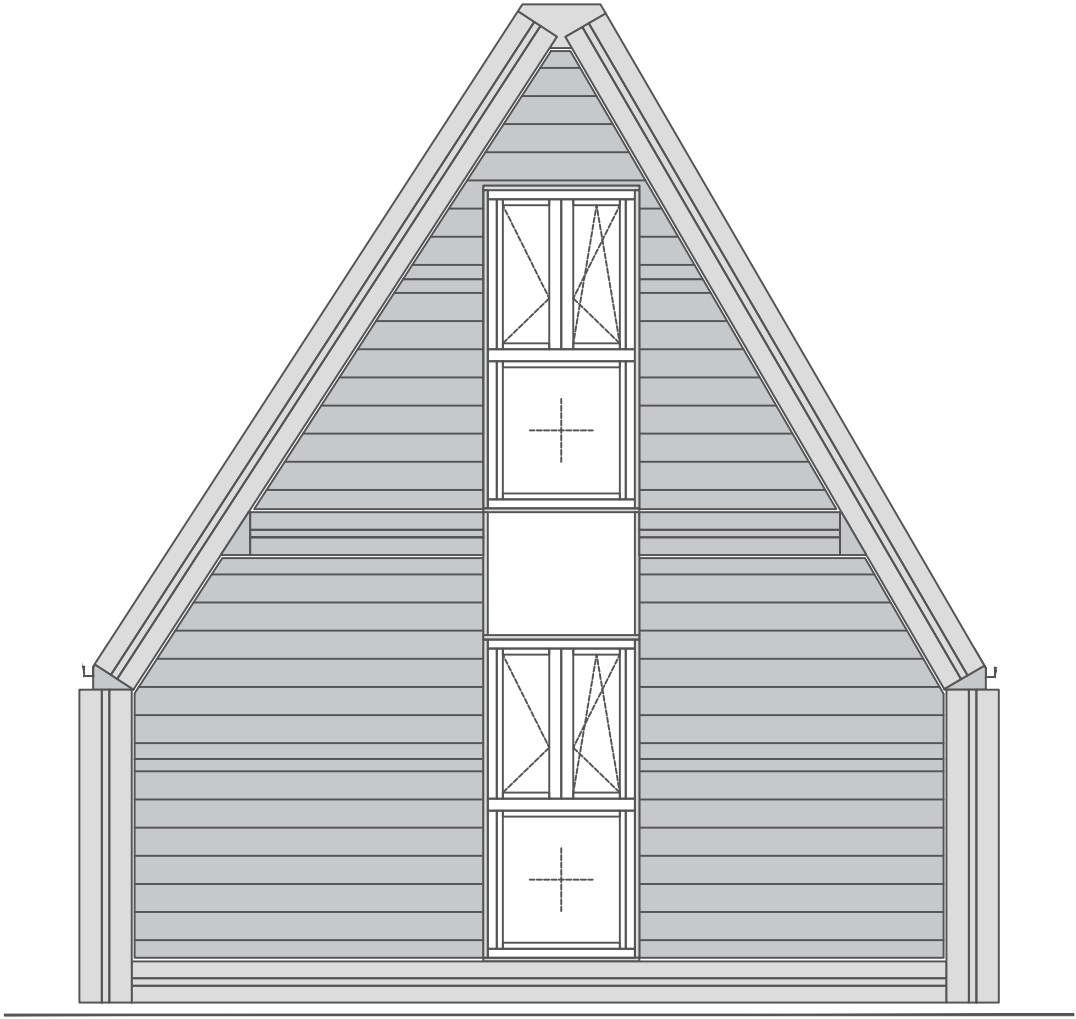


RIGHT FACADE  
architectural drawing

---

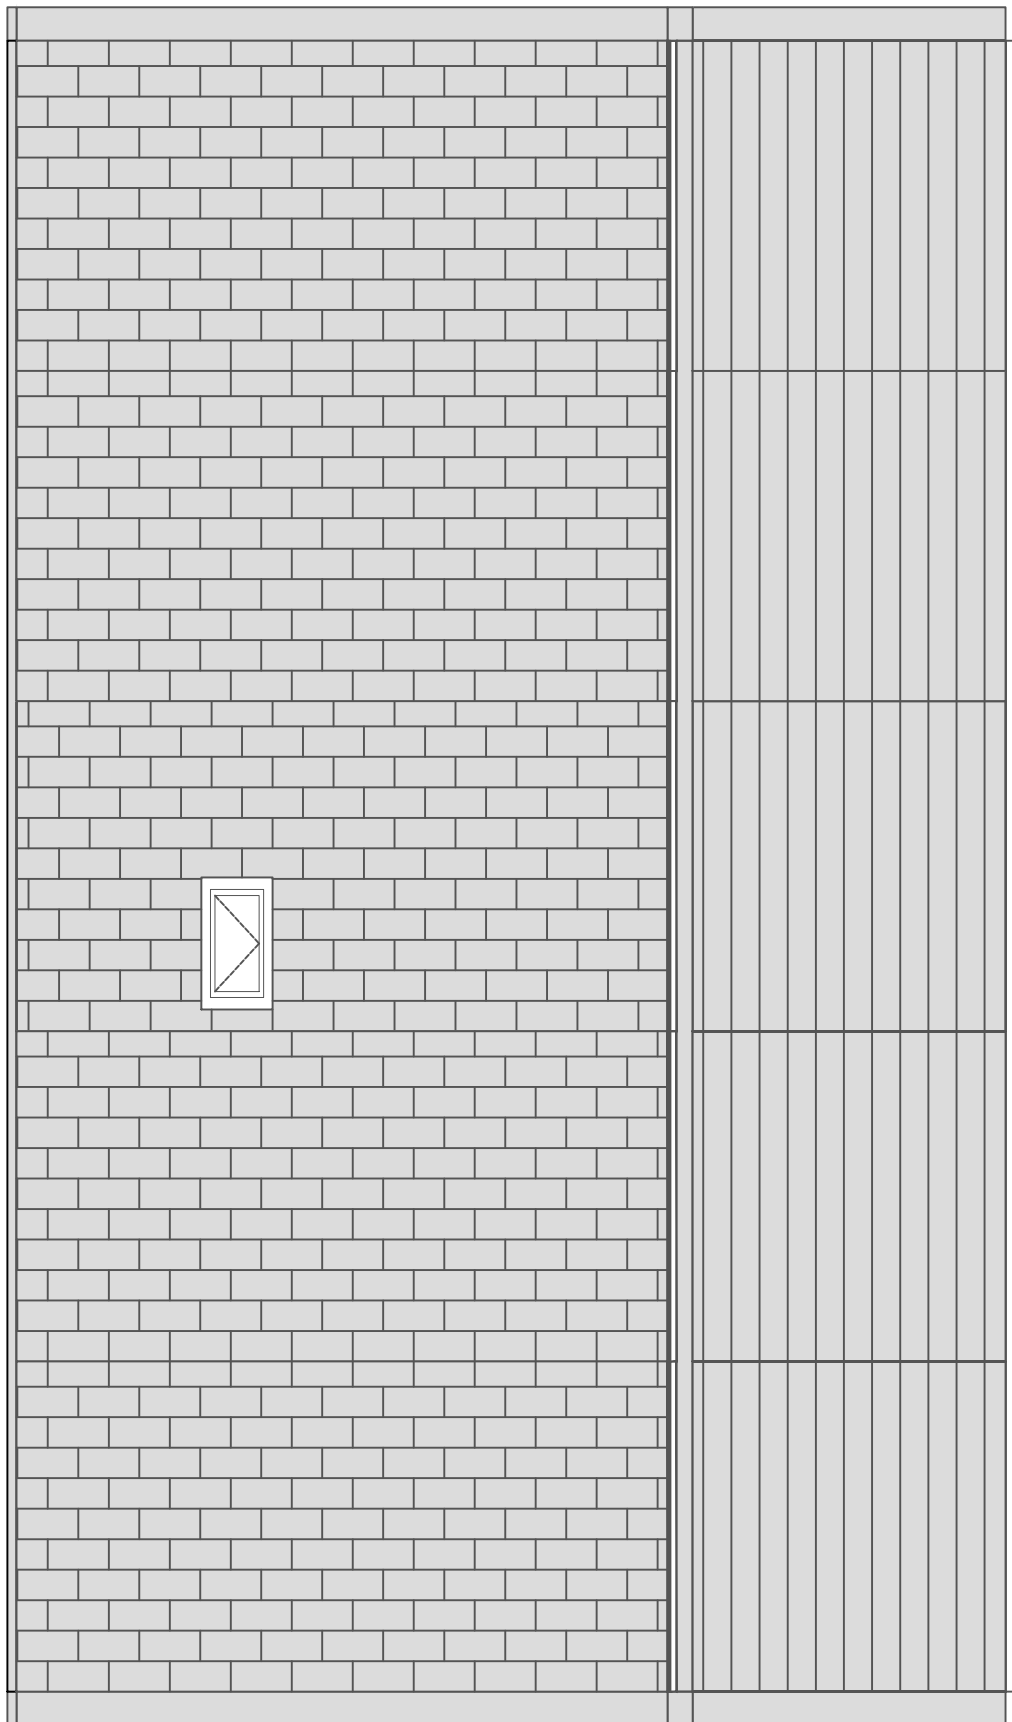

LEFT FACADE  
architectural drawing

---

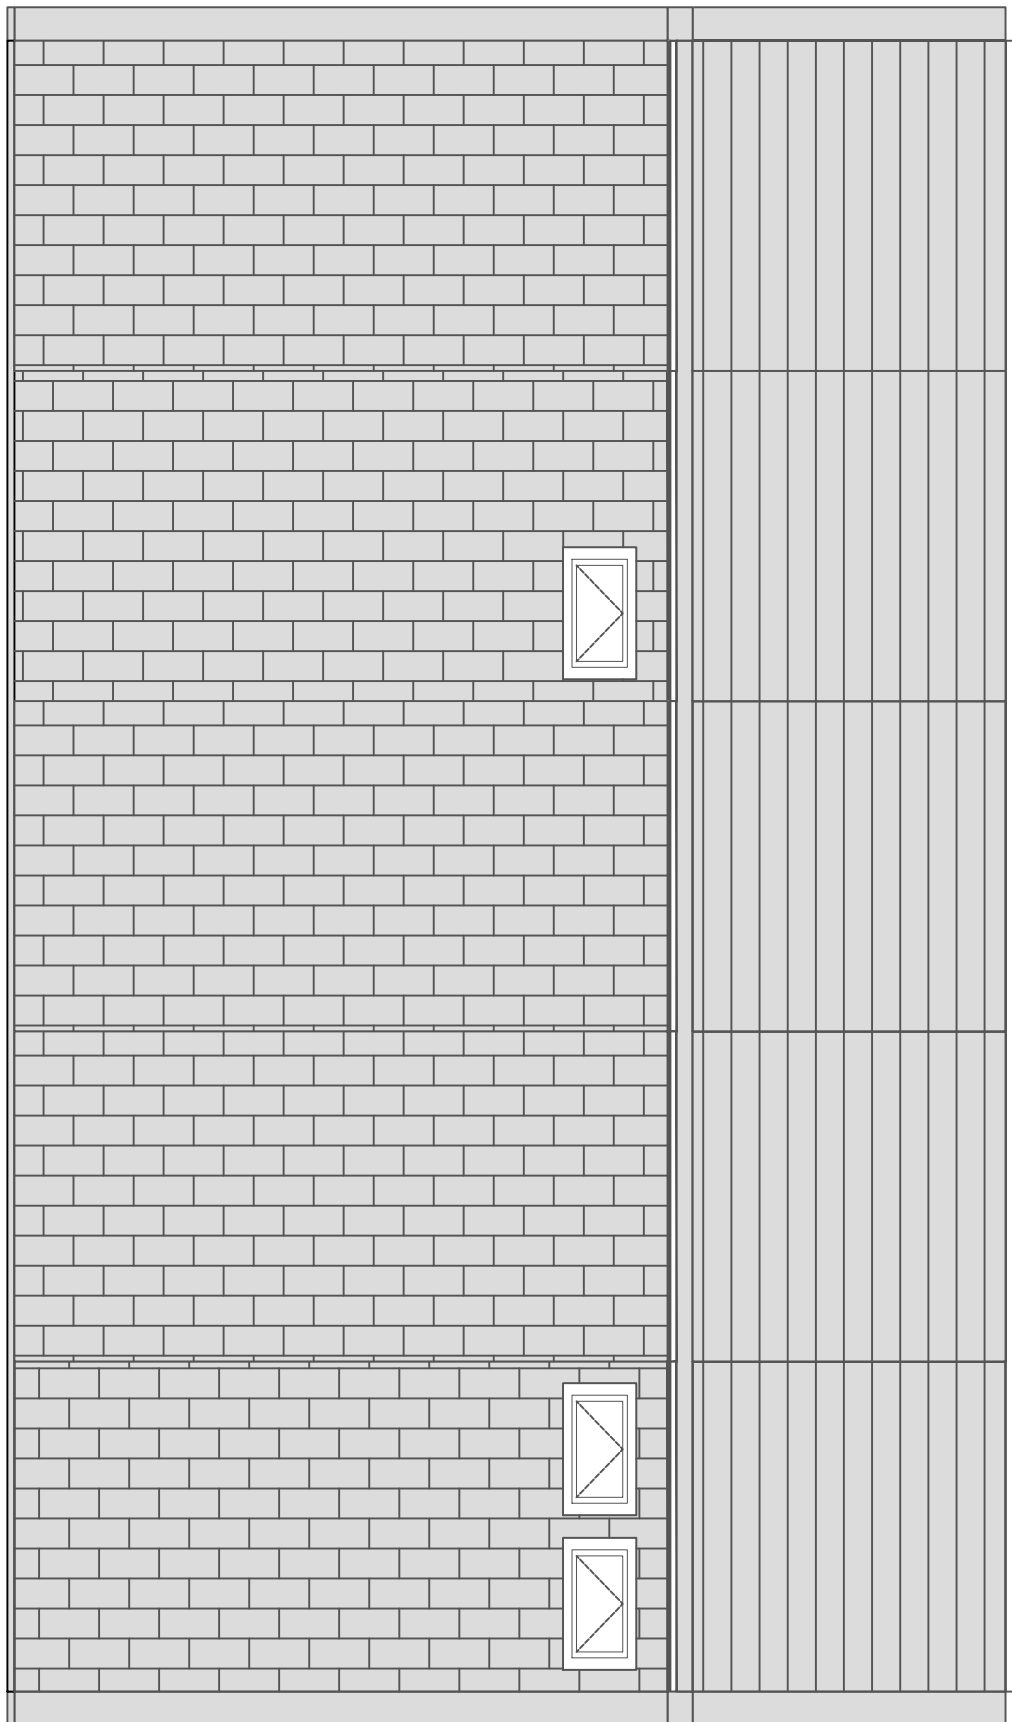

# A FOLD

h o u s e s

"Model A"

# VILLA


+

veranda-balcony

floor area = 95.75 m<sup>2</sup>


veranda + balcony = 18.53 m<sup>2</sup>

gross area = 143.54 m<sup>2</sup>

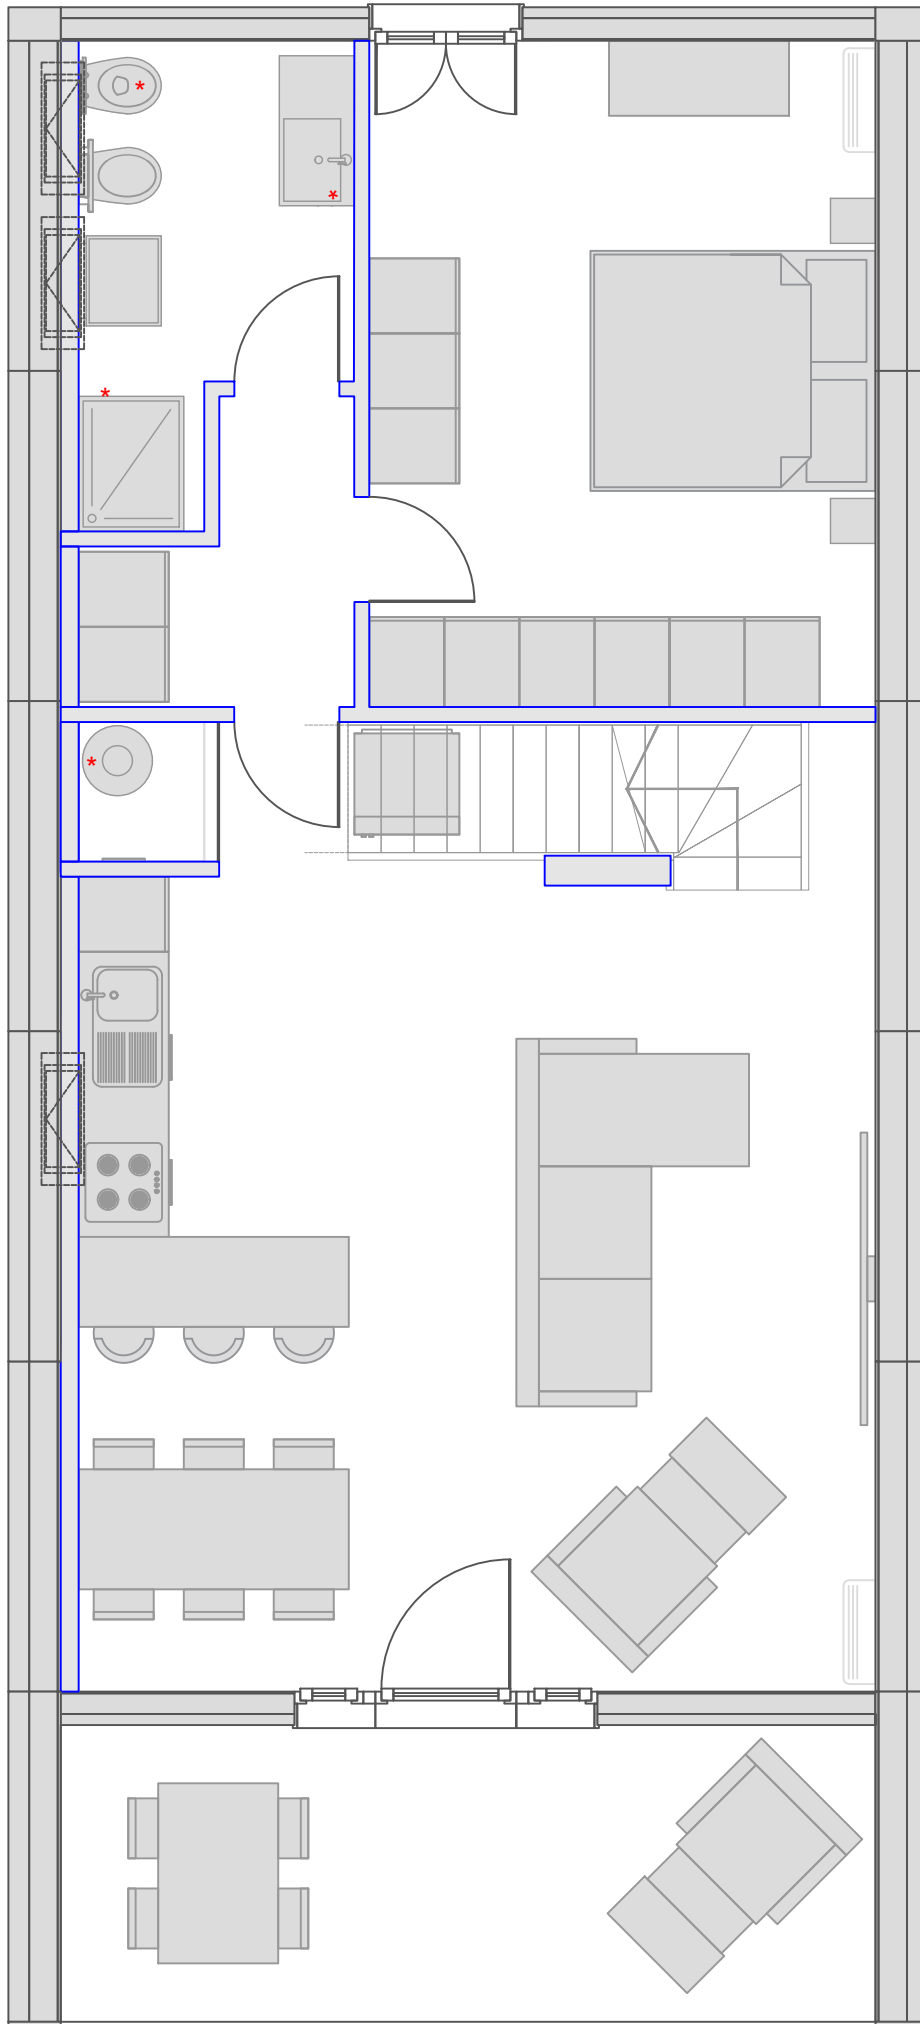


GROUND FLOOR  
furniture

\* BATHROOM  
FIXTURE  
INCLUDED

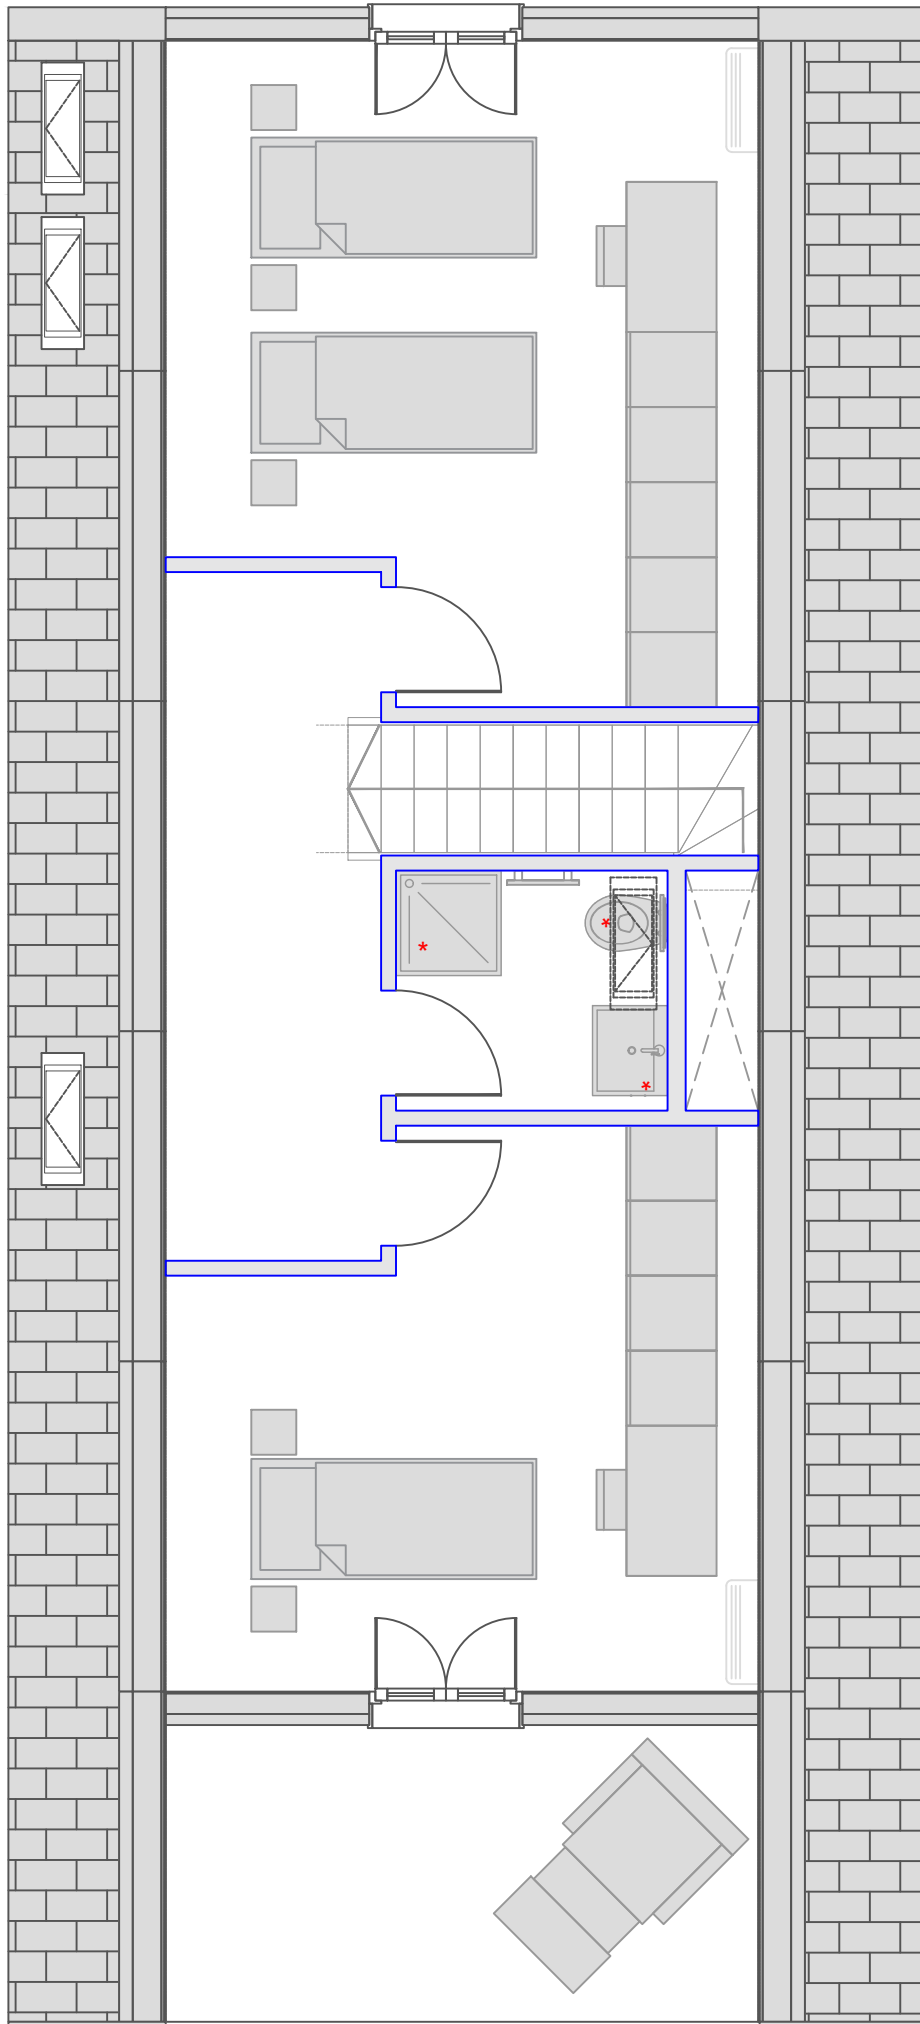


FIRST FLOOR  
furniture


\* BATHROOM  
FIXTURE  
INCLUDED

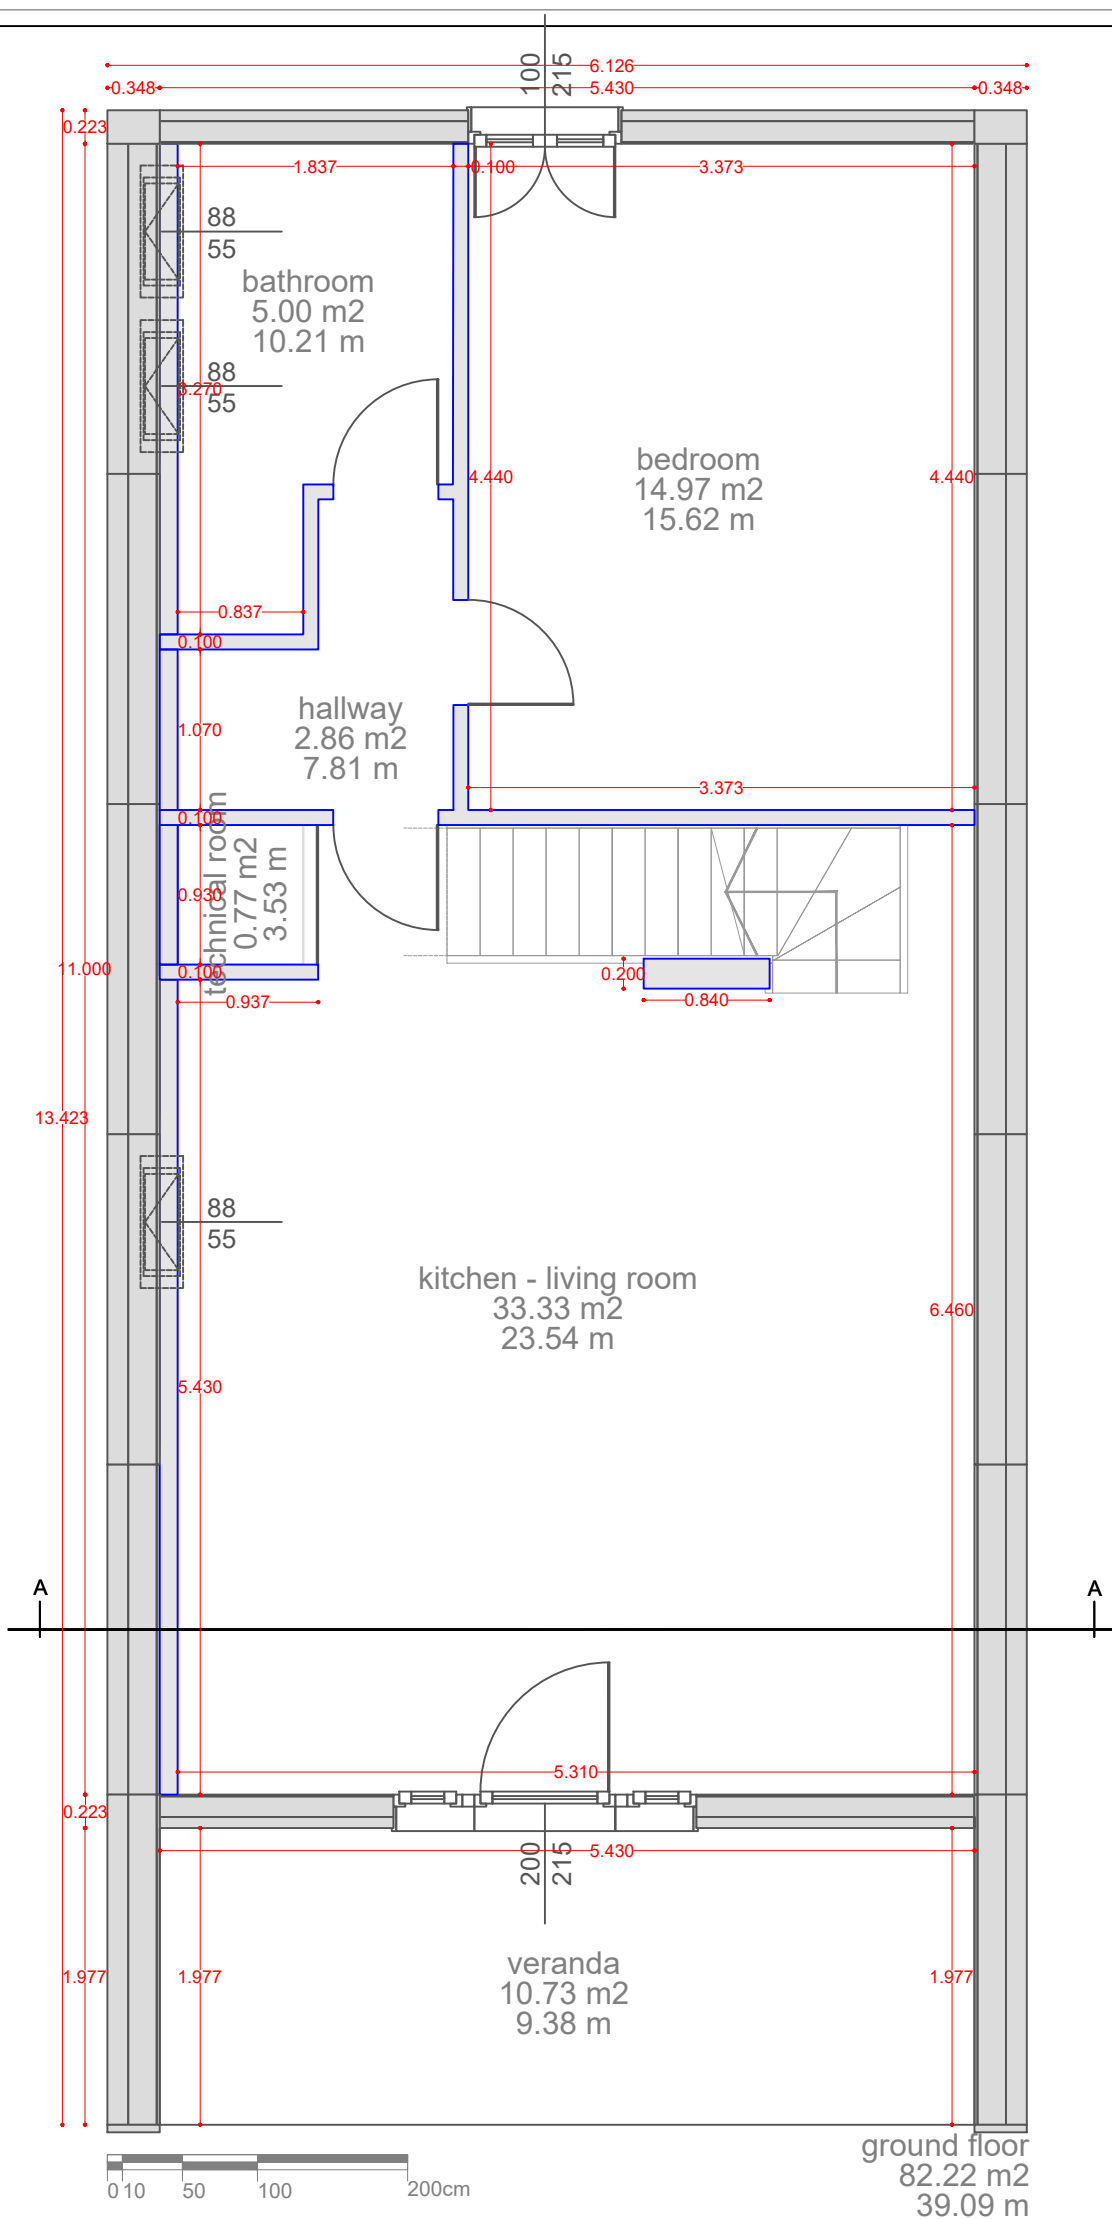

GROUND FLOOR  
architectural drawing

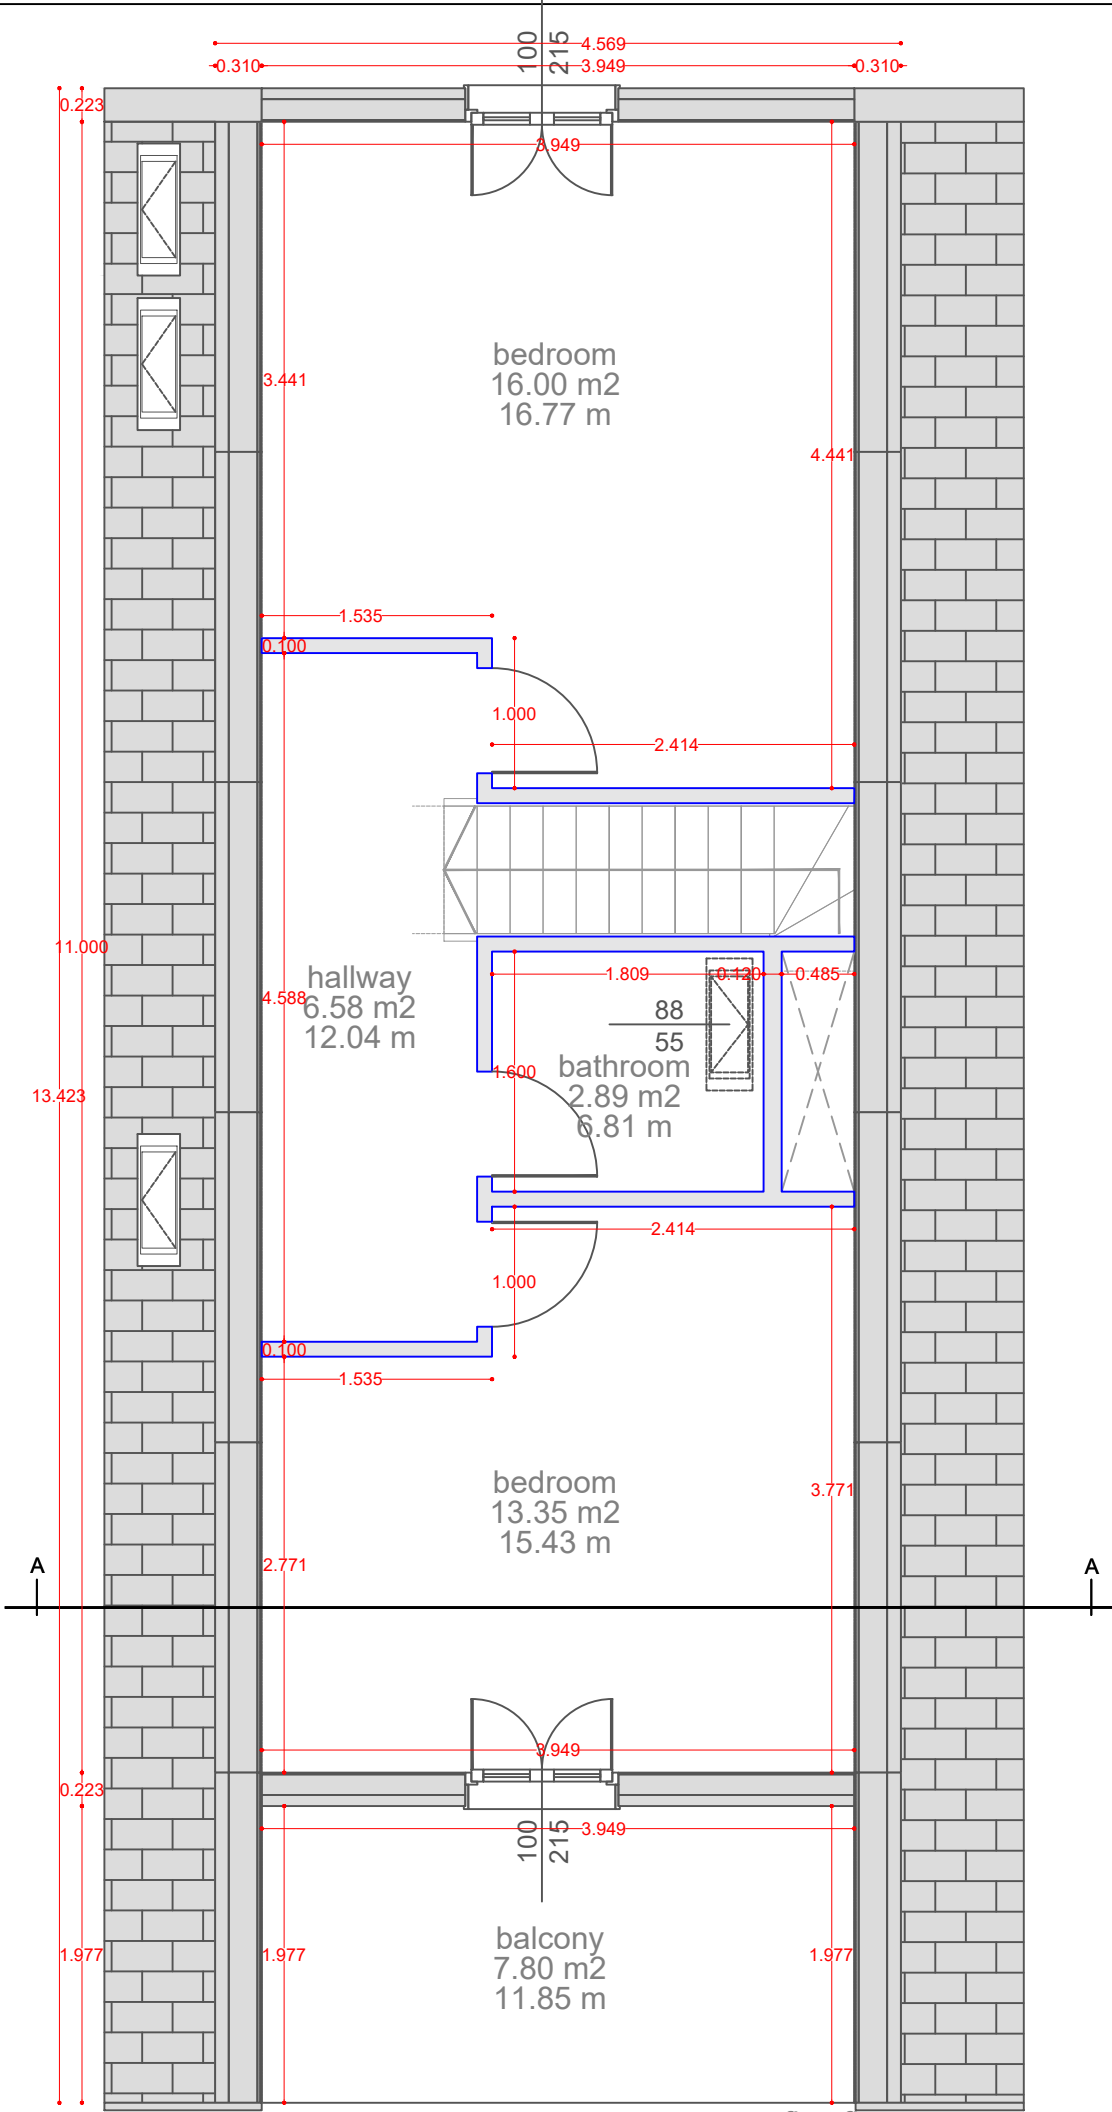


FIRST FLOOR  
architectural drawing

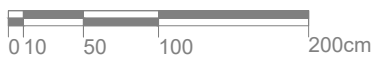

first floor  
61.32 m<sup>2</sup>  
35.98 m




SECTION A-A  
architectural drawing

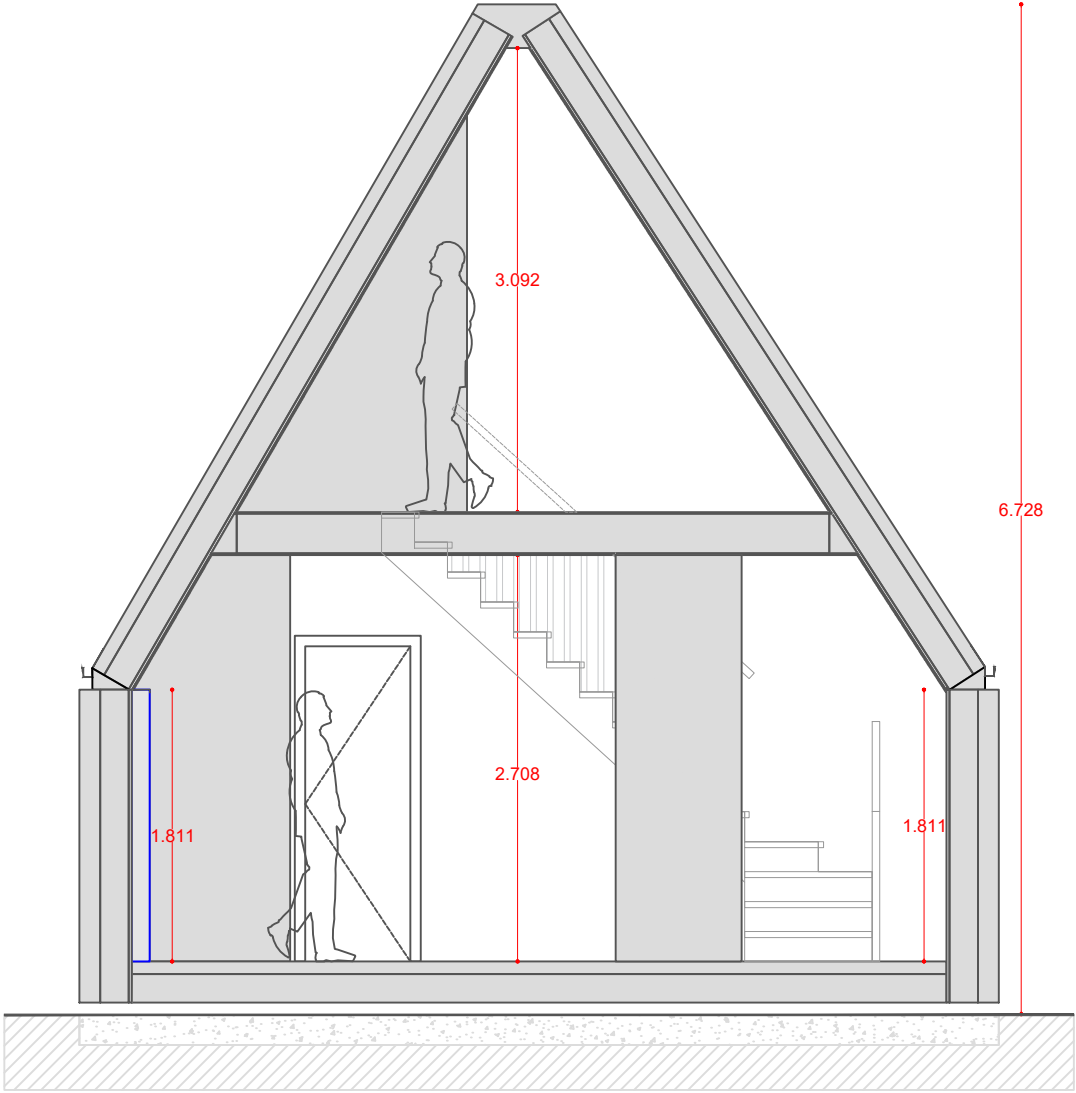

ROOF

architectural drawing

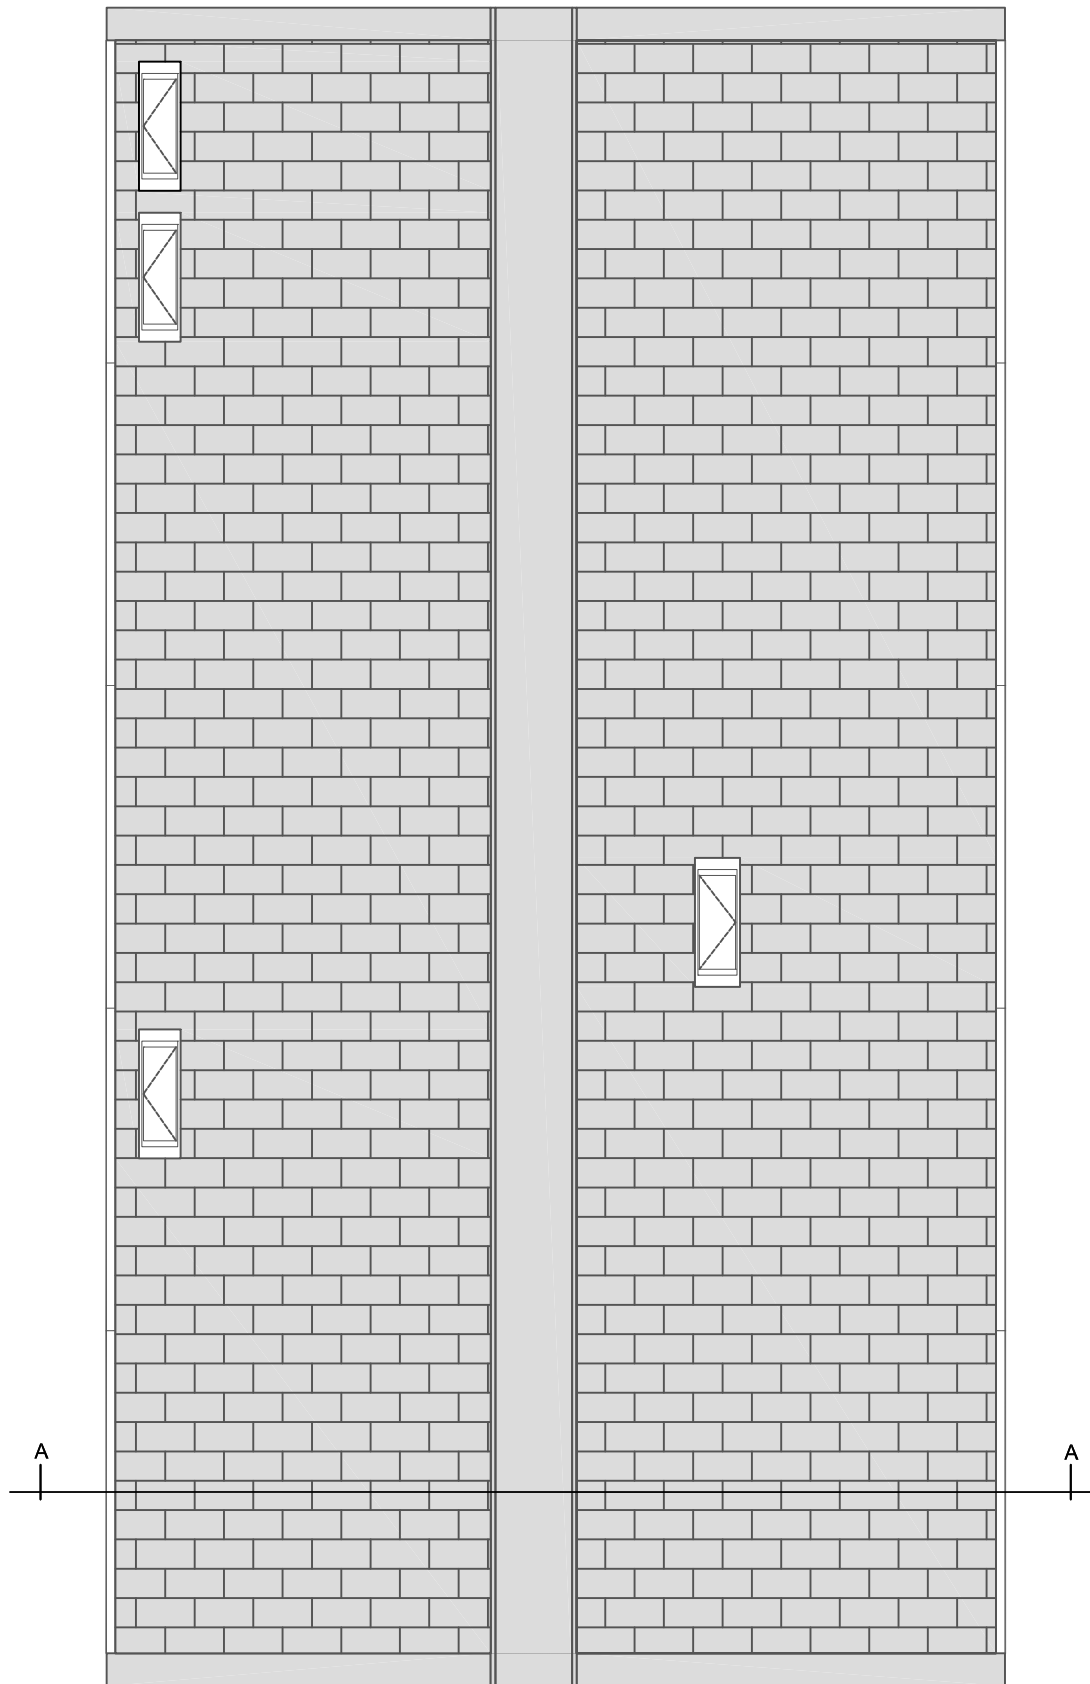


FRONT FACADE  
architectural drawing


---




BACK FACADE  
architectural drawing

---

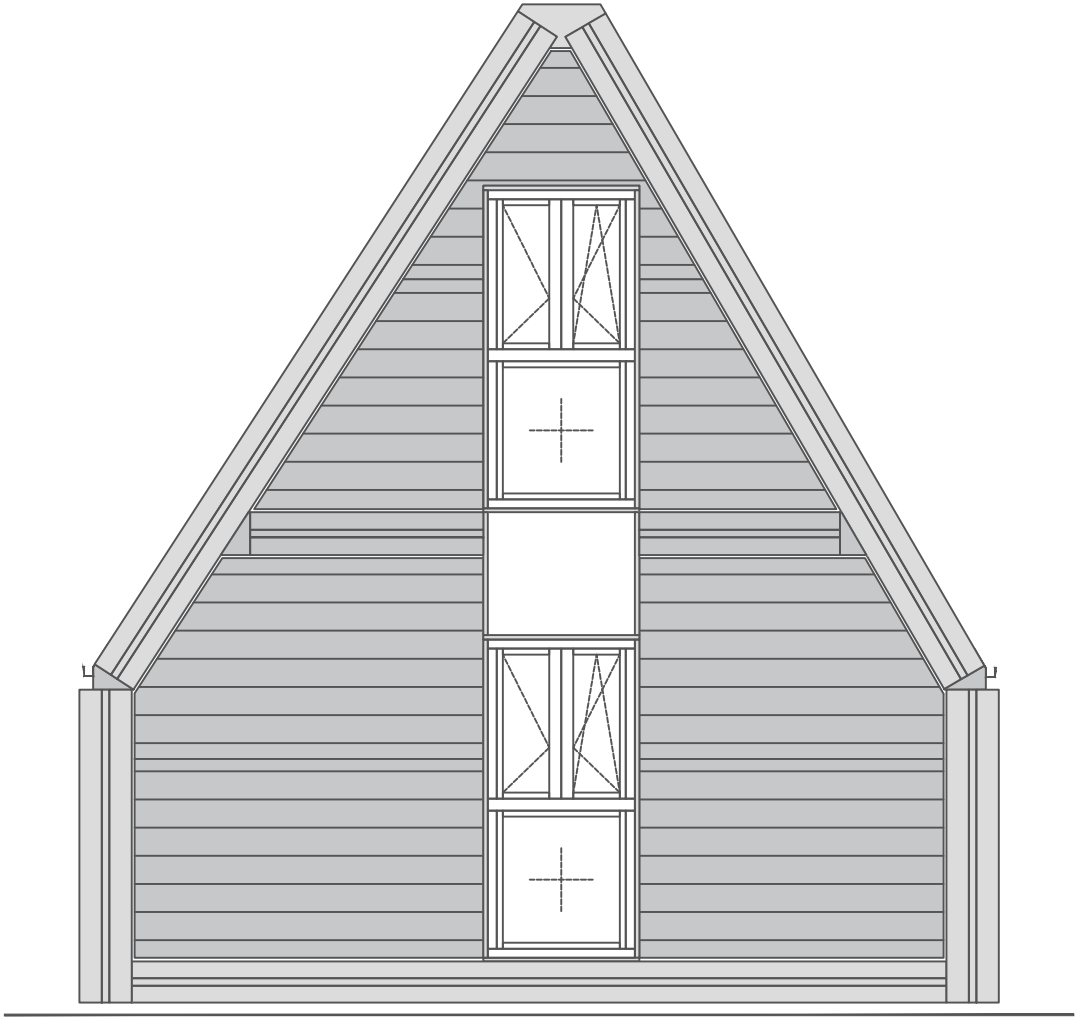

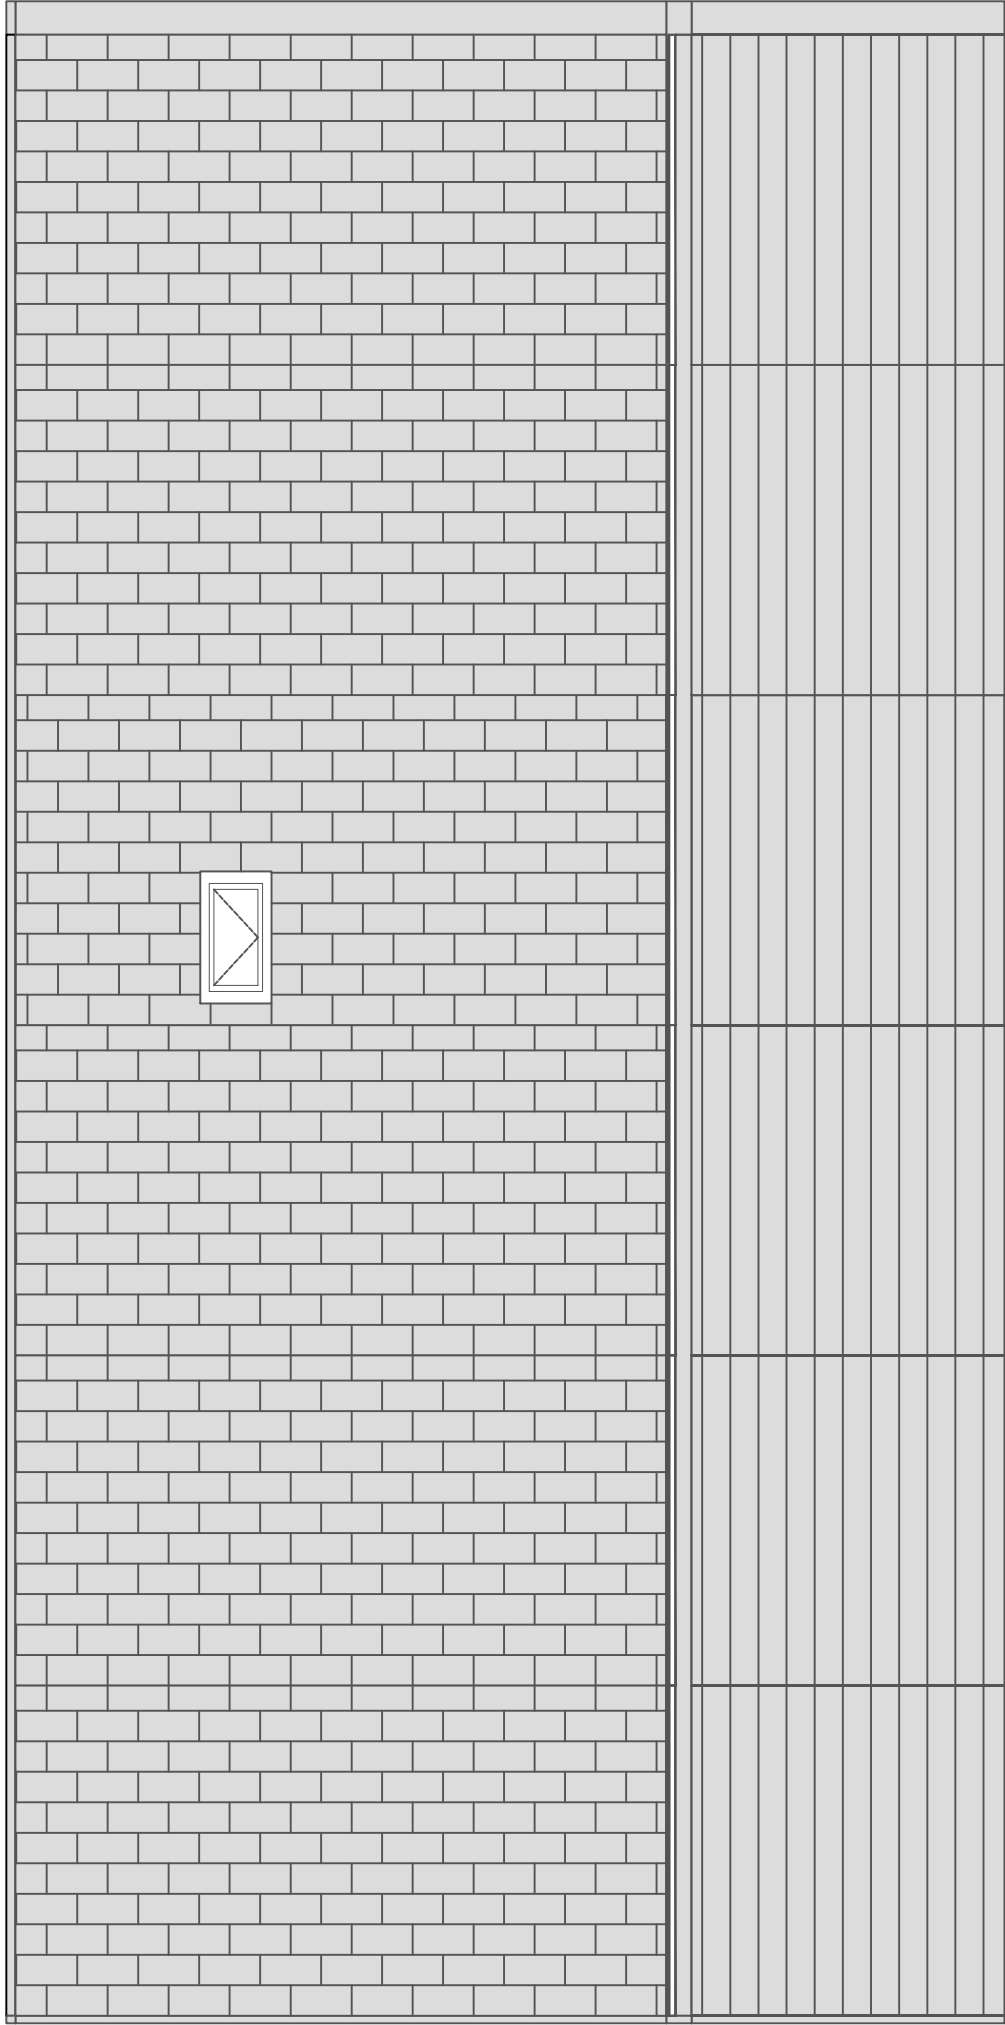

**RIGHT FACADE**  
architectural drawing

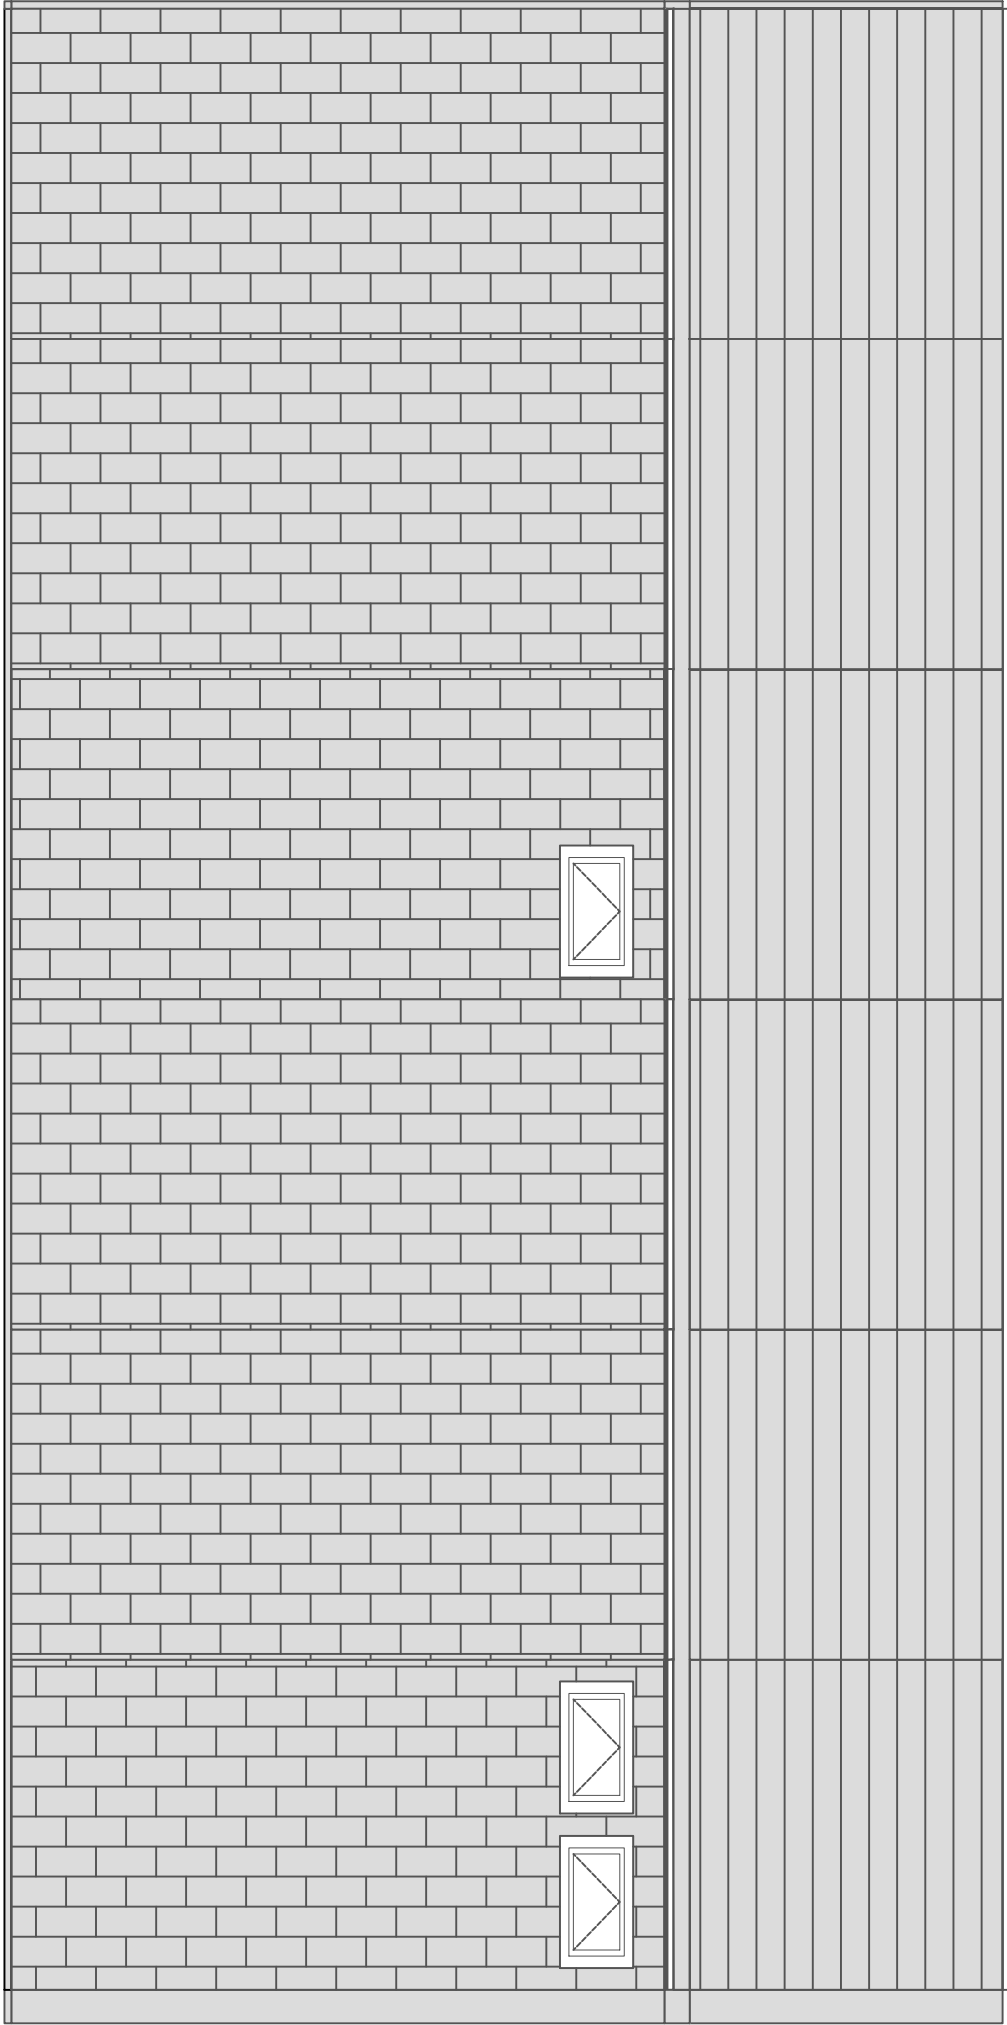

LEFT FACADE  
architectural drawing