

A° FOLD

h o u s e s

"Model T"


FAMILY

floor area = mq 82.56

gross area = mq 105.87


furniture


* BATHROOM
FIXTURE
INCLUDED

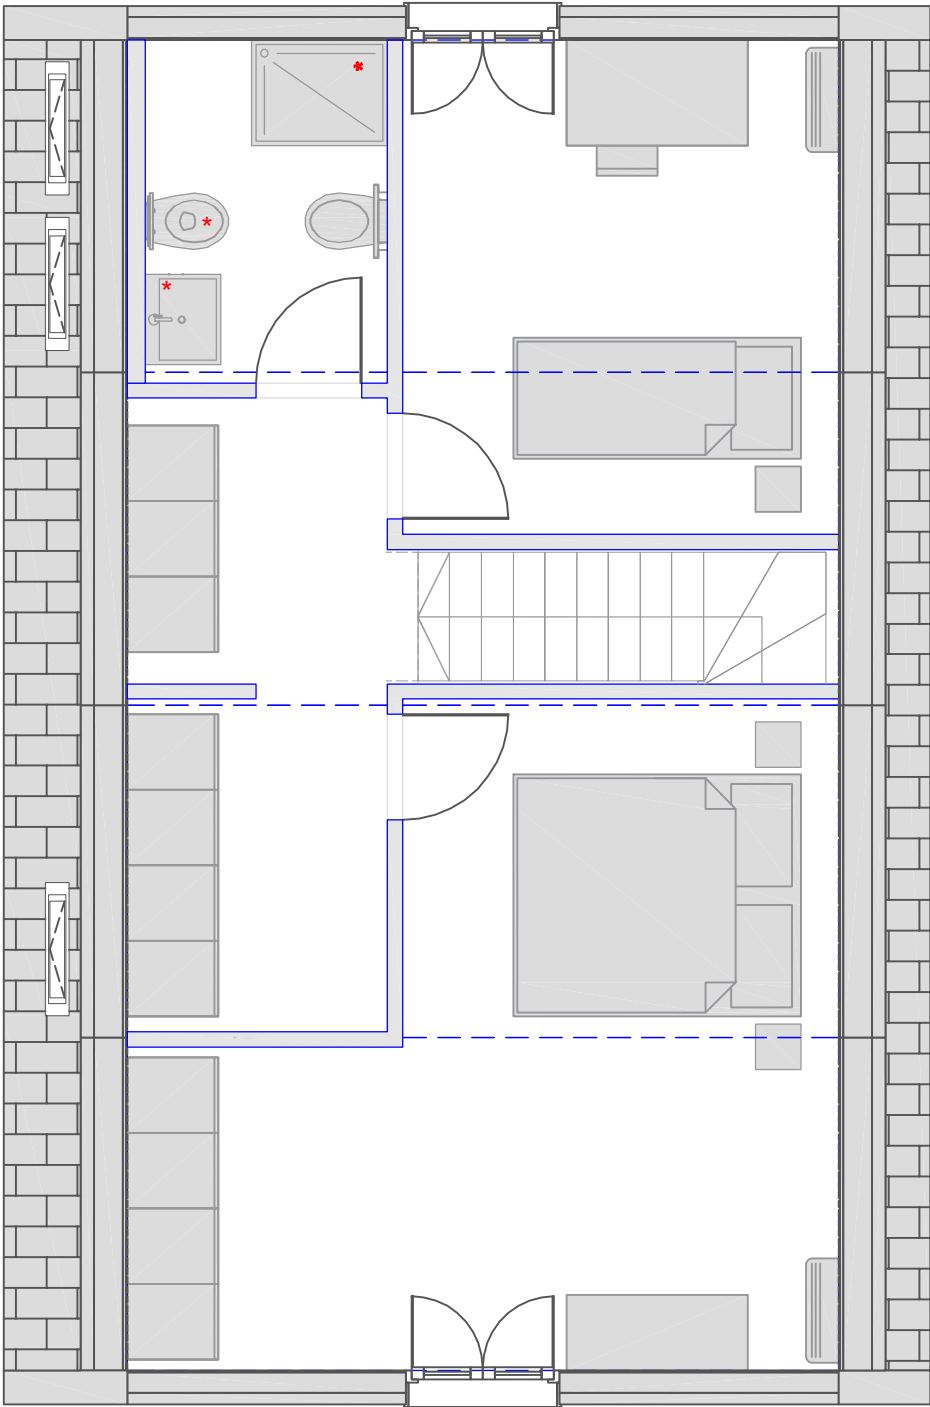



* BATHROOM
FIXTURE
INCLUDED

architectural drawing

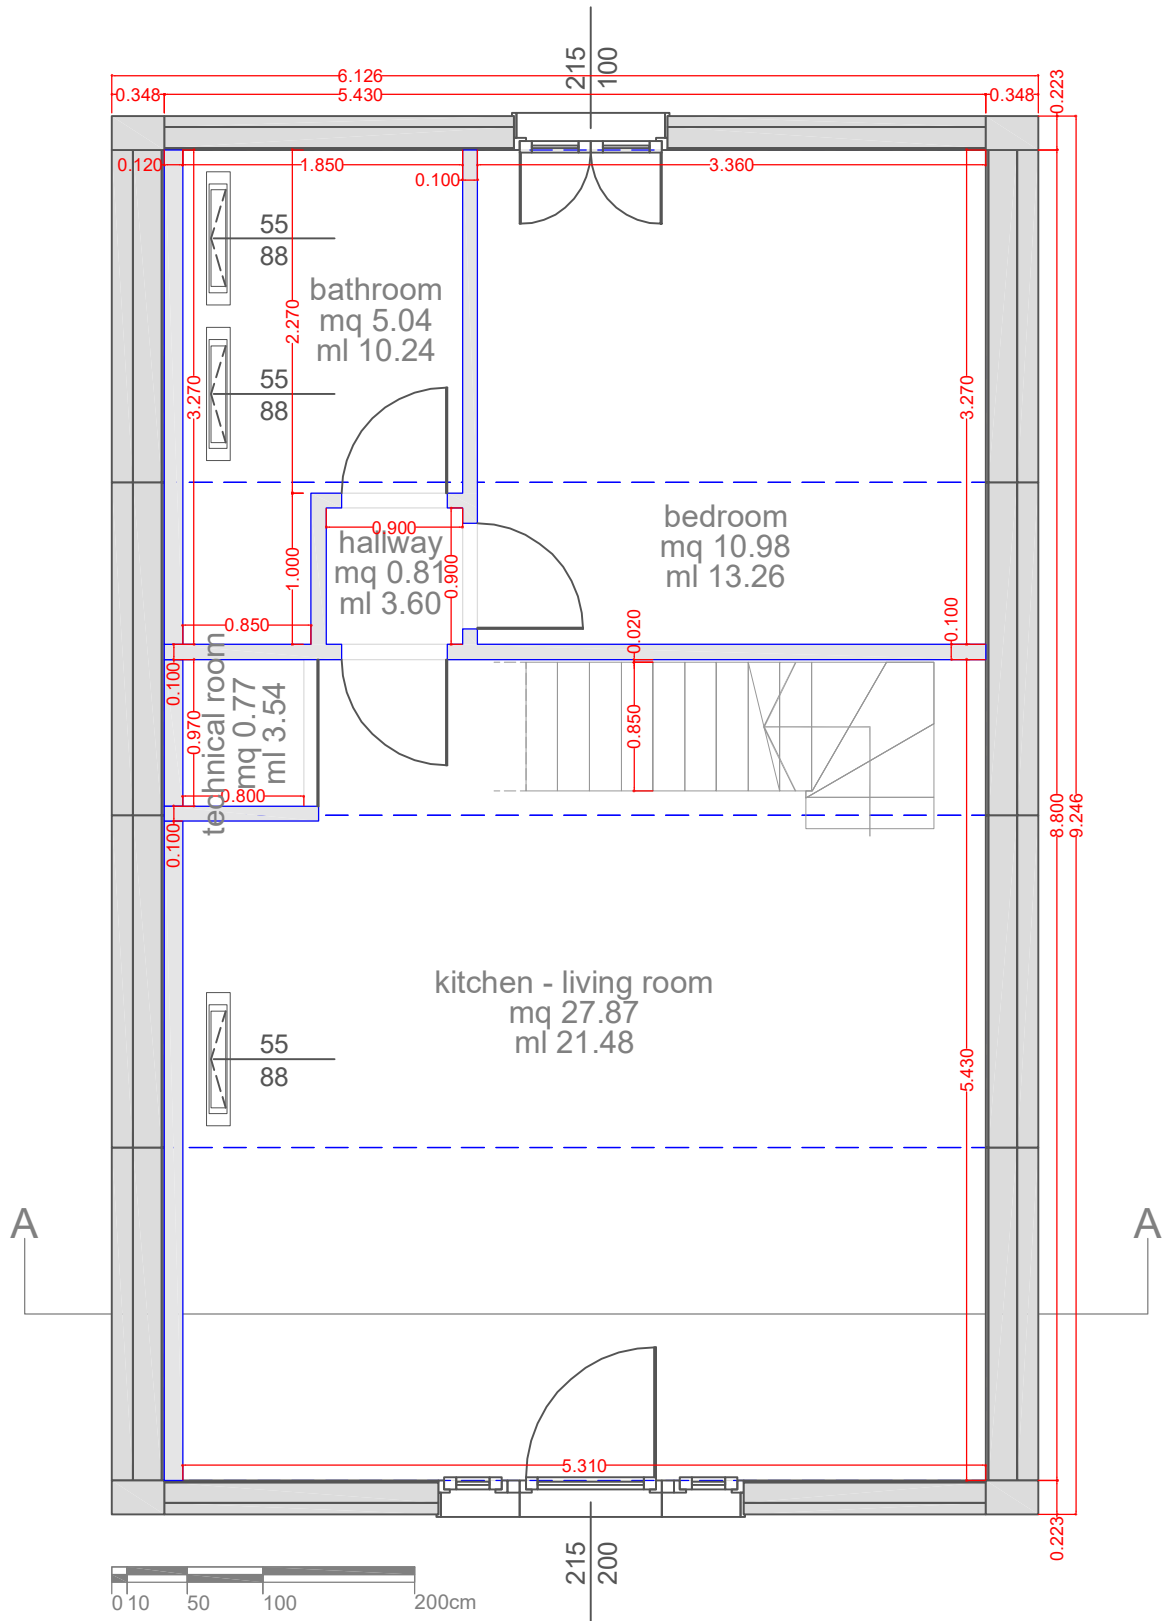


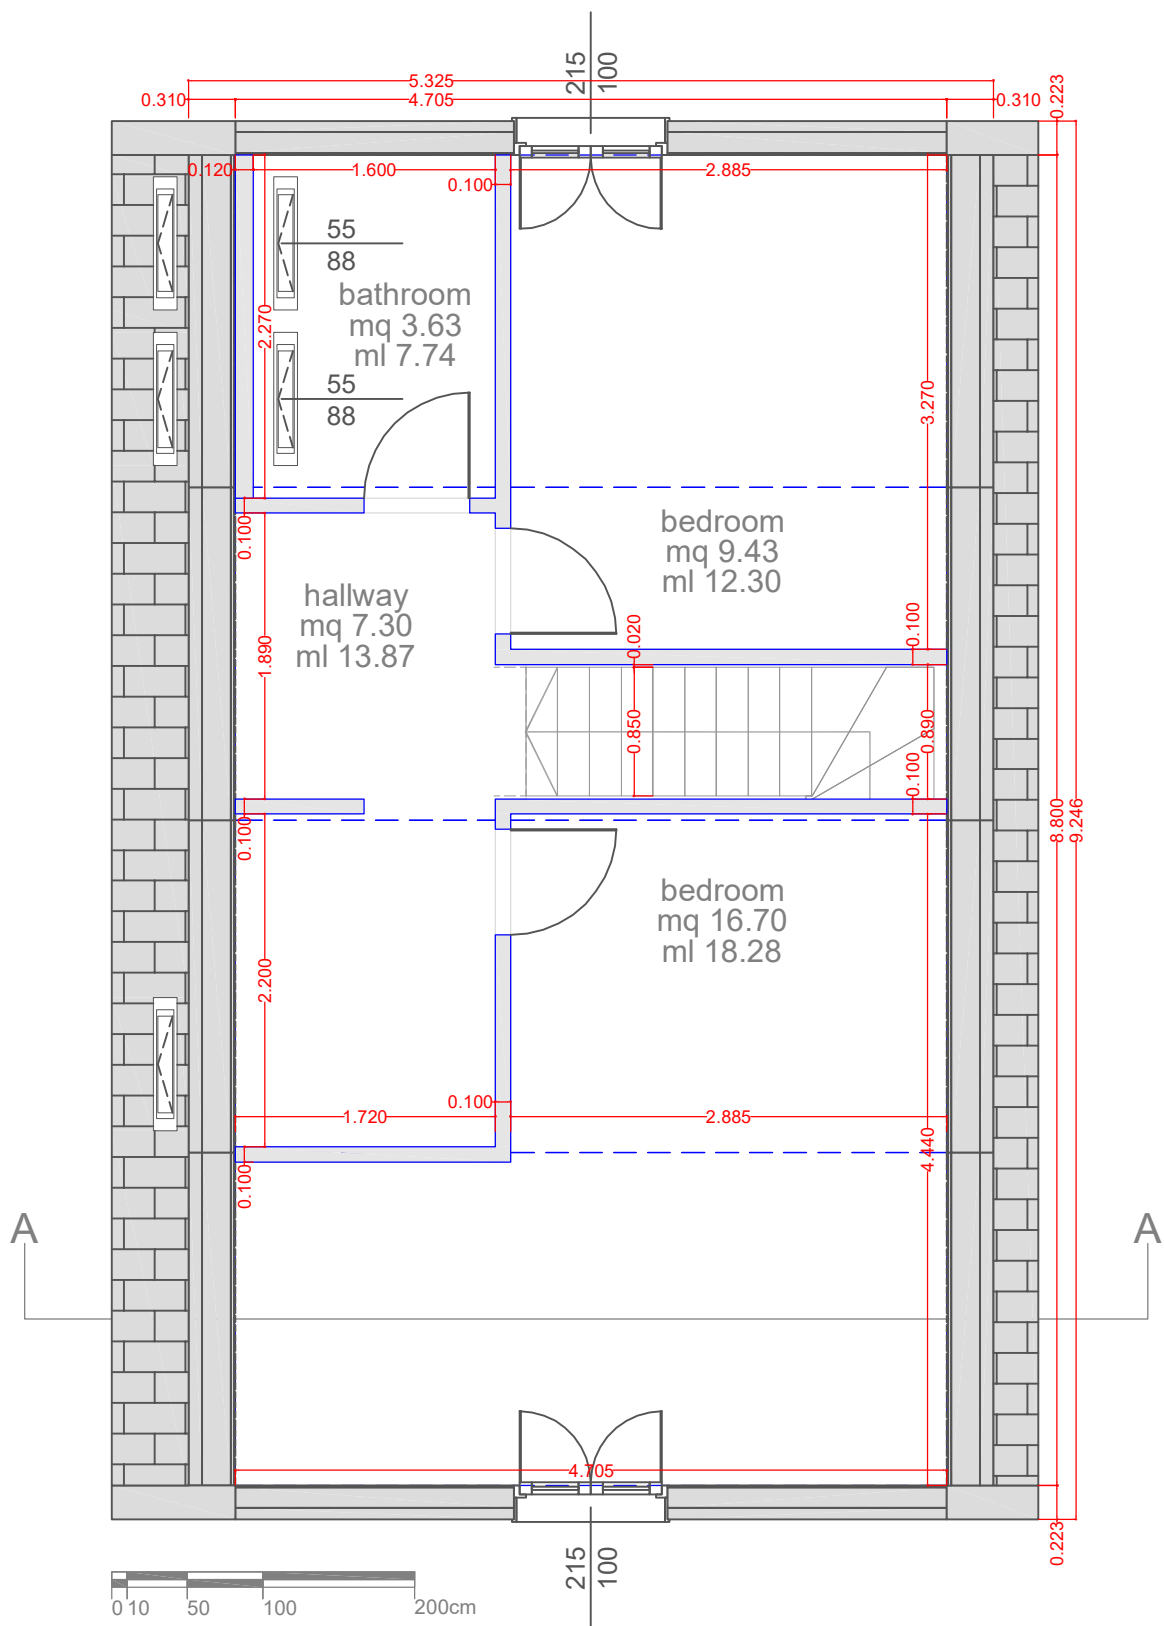


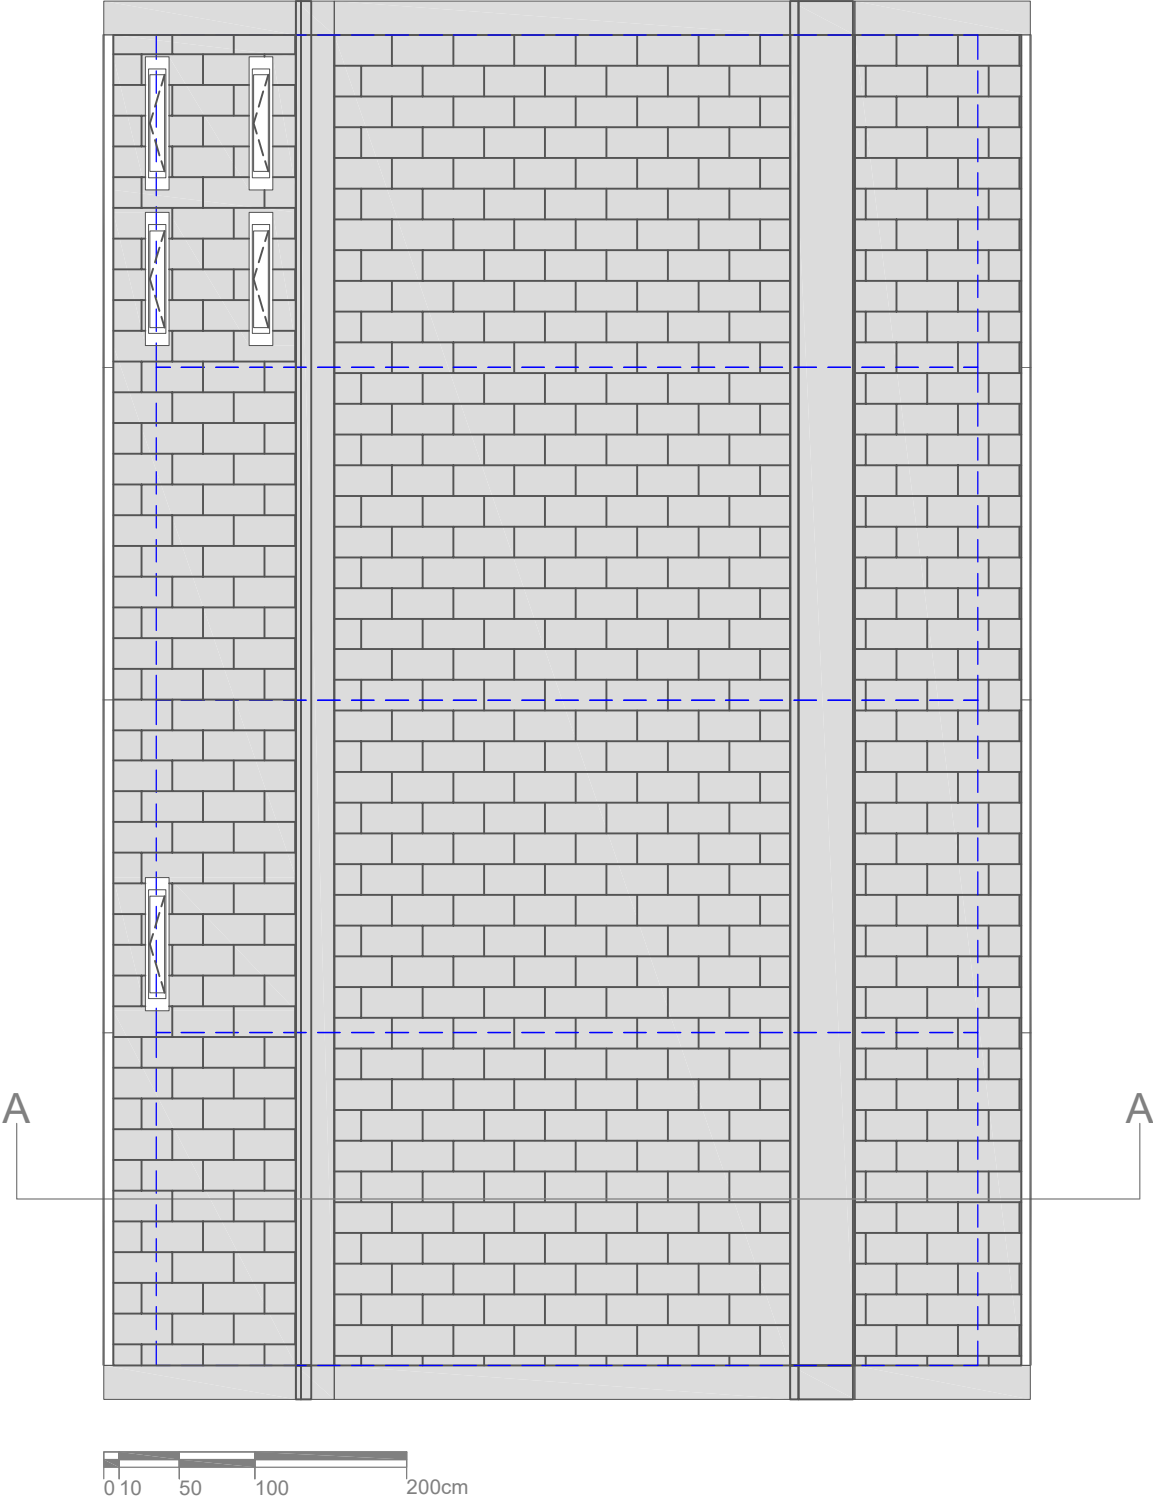


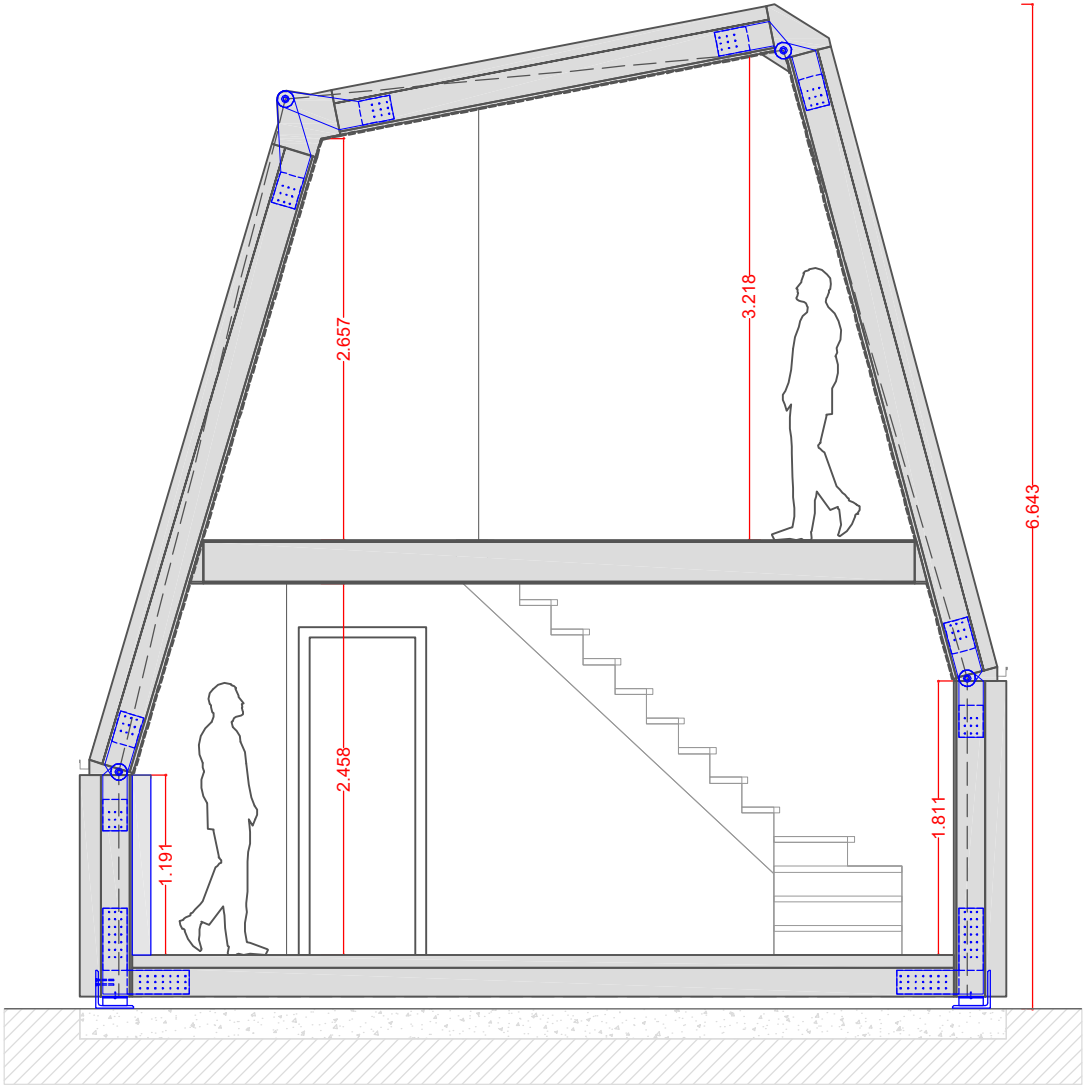


FRONT FACADE
architectural drawing

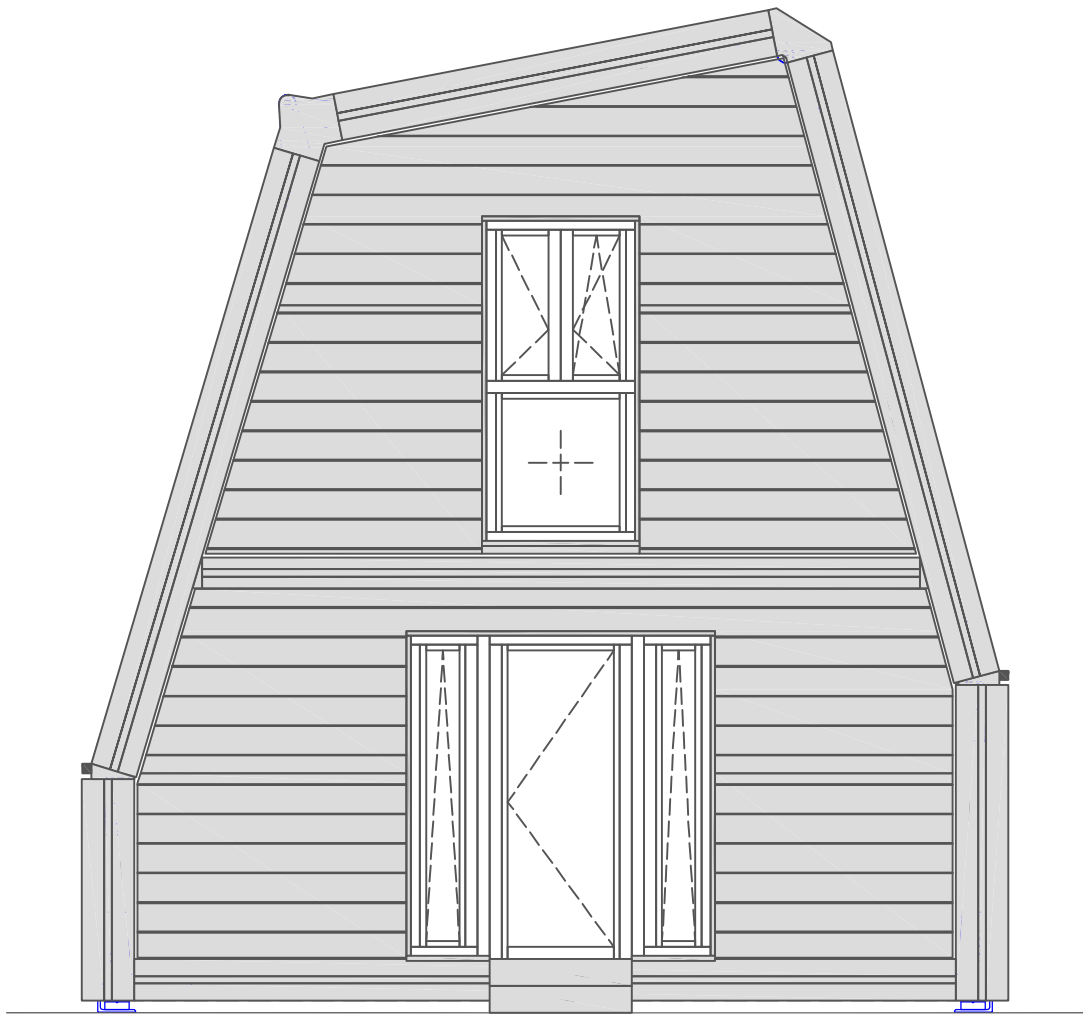

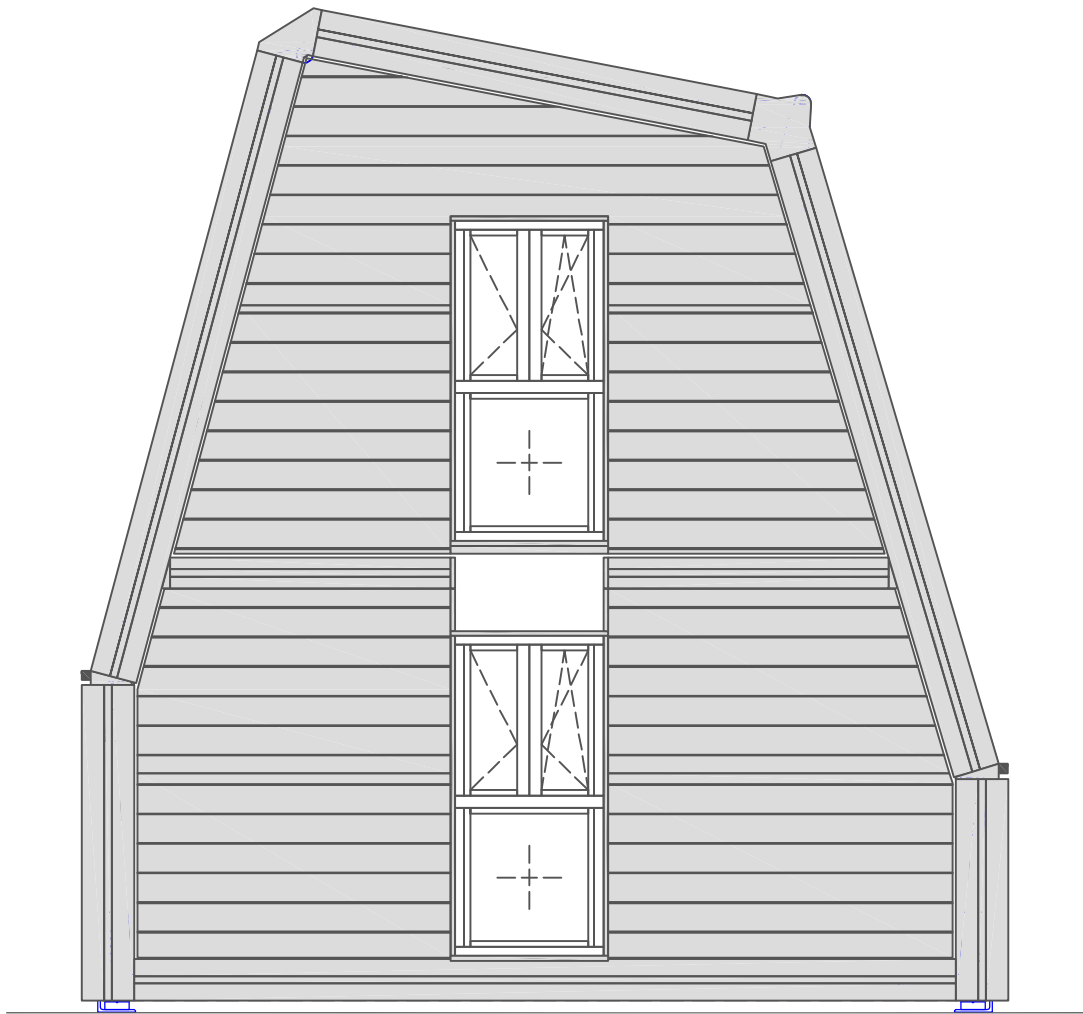

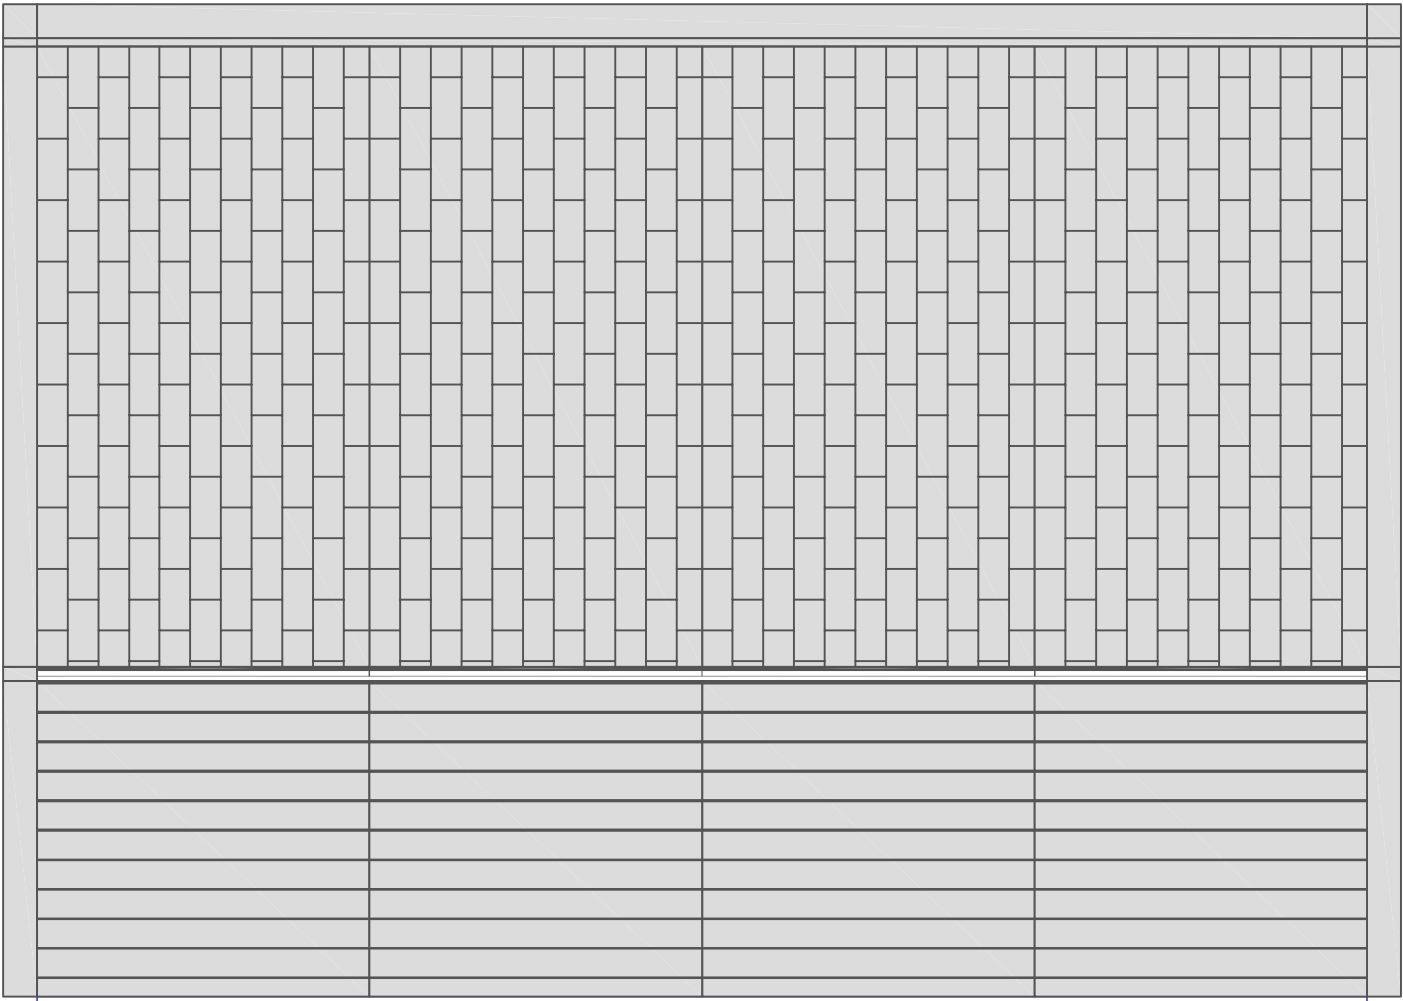

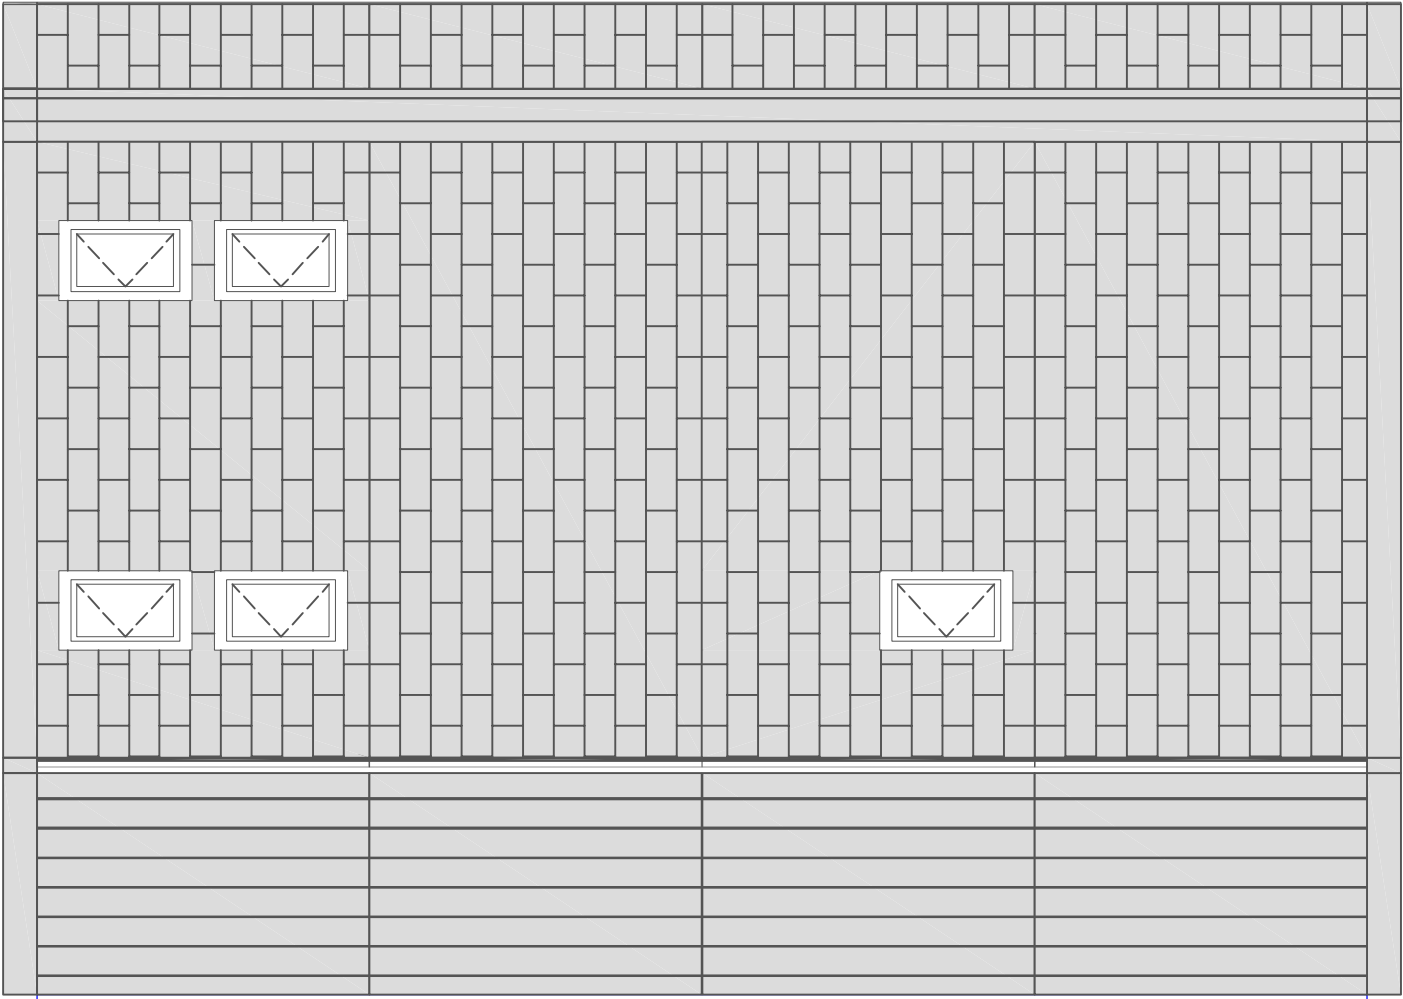

A° FOLD
h o u s e s

"Model T"

FAMILY

+

veranda-balcony


floor area = mq 82.56

veranda + balcony = mq 20.03

gross area = mq 128.50

GROUND FLOOR


furniture

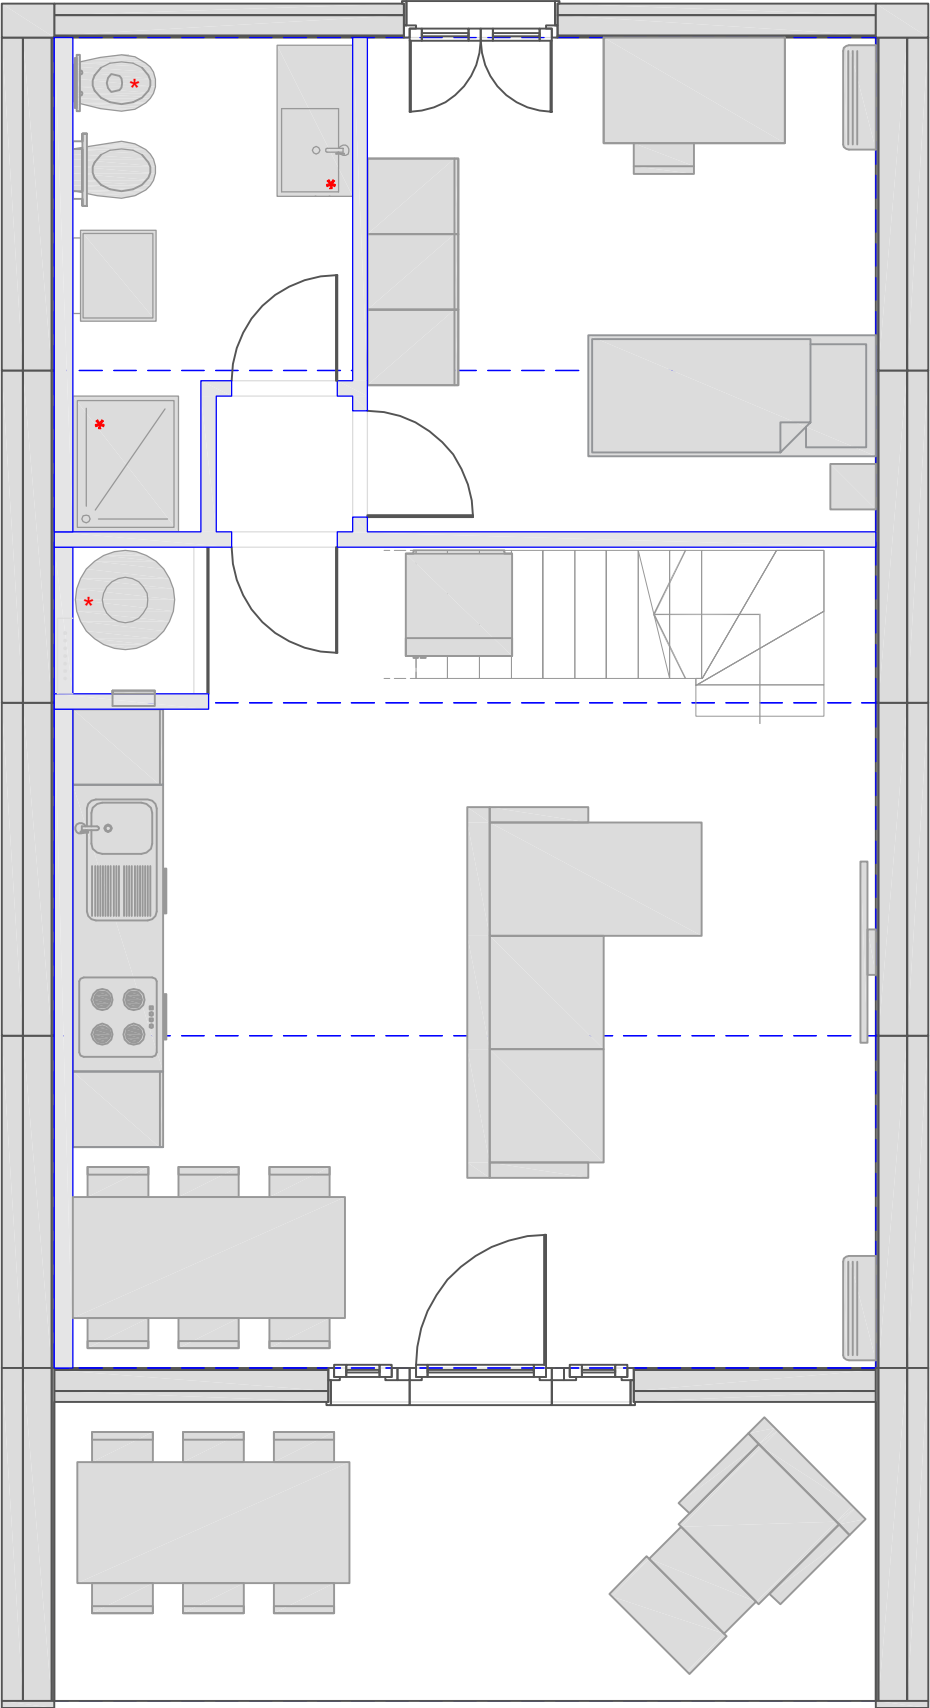

* BATHROOM
FIXTURE
INCLUDED


FIRST FLOOR


furniture

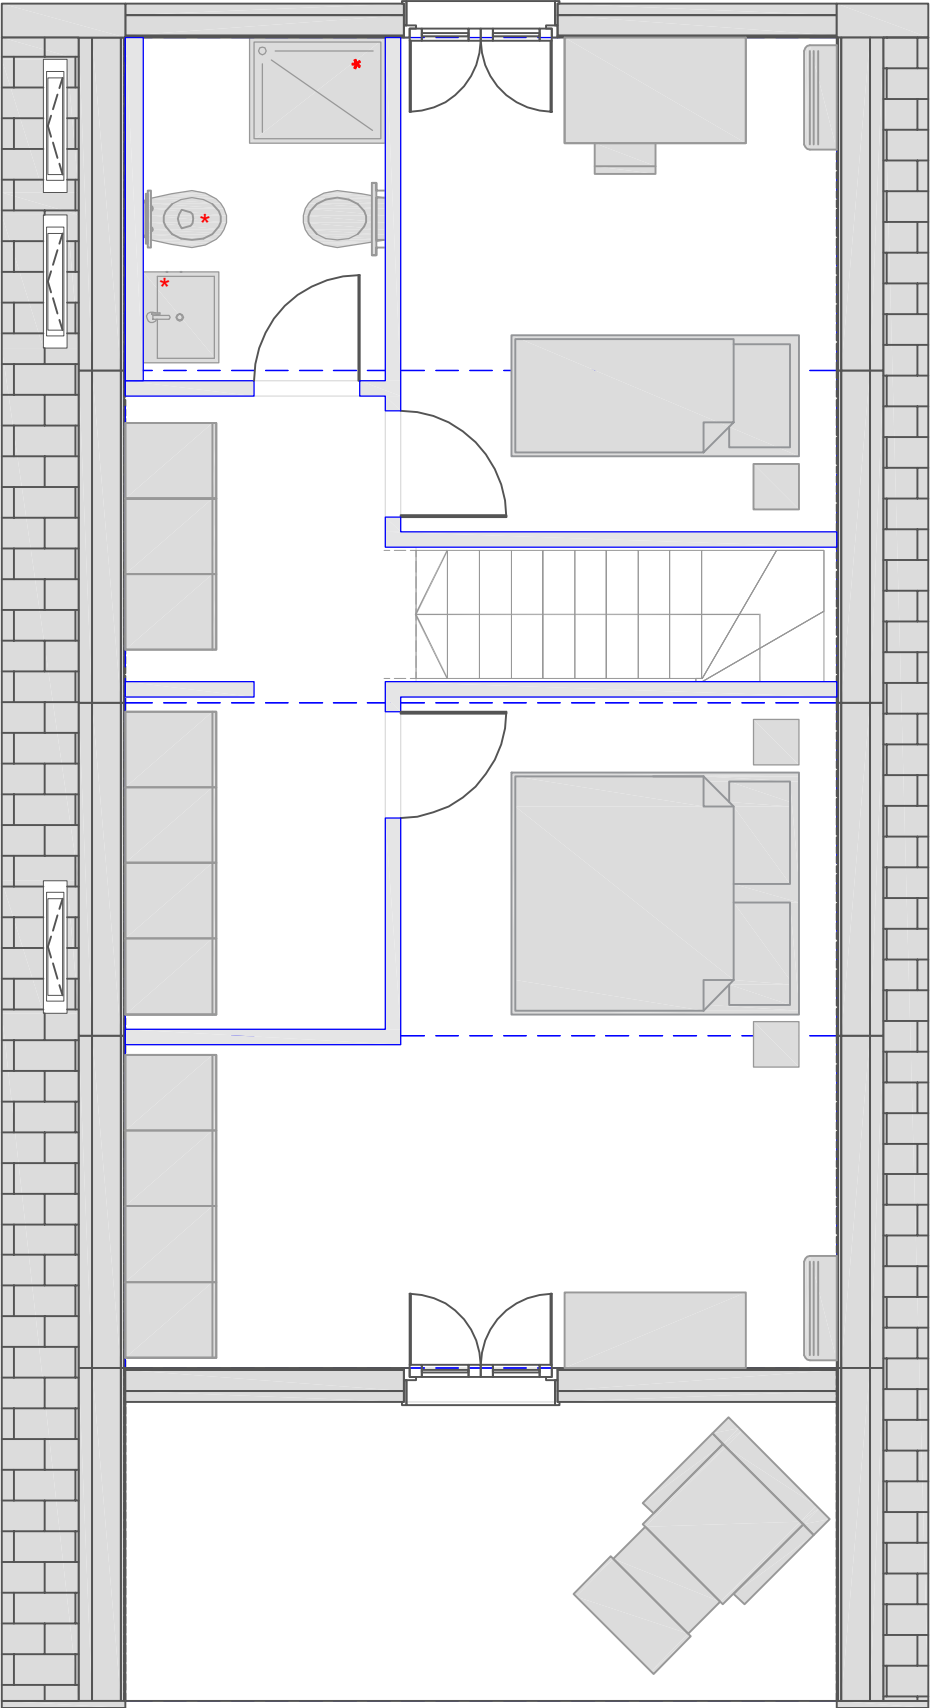



* BATHROOM
FIXTURE
INCLUDED

GROUND FLOOR
architectural drawing

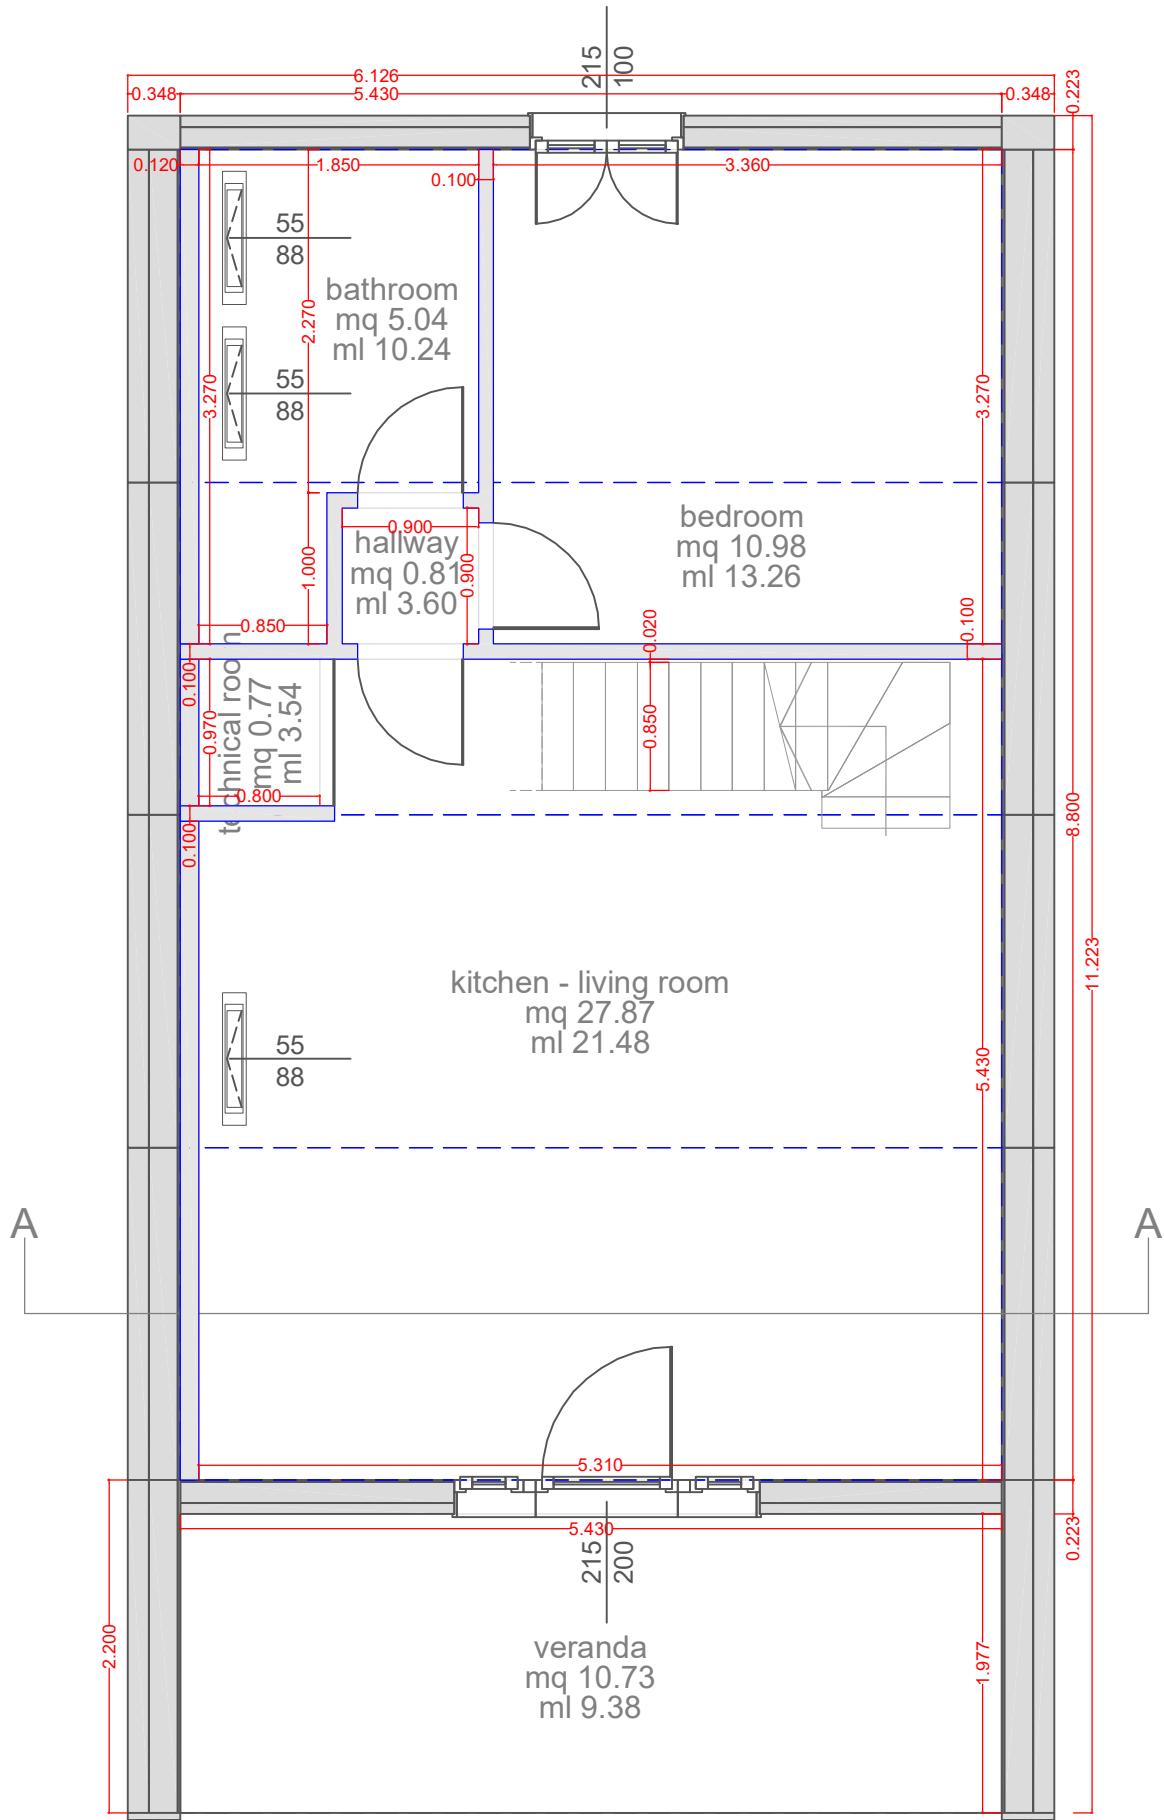

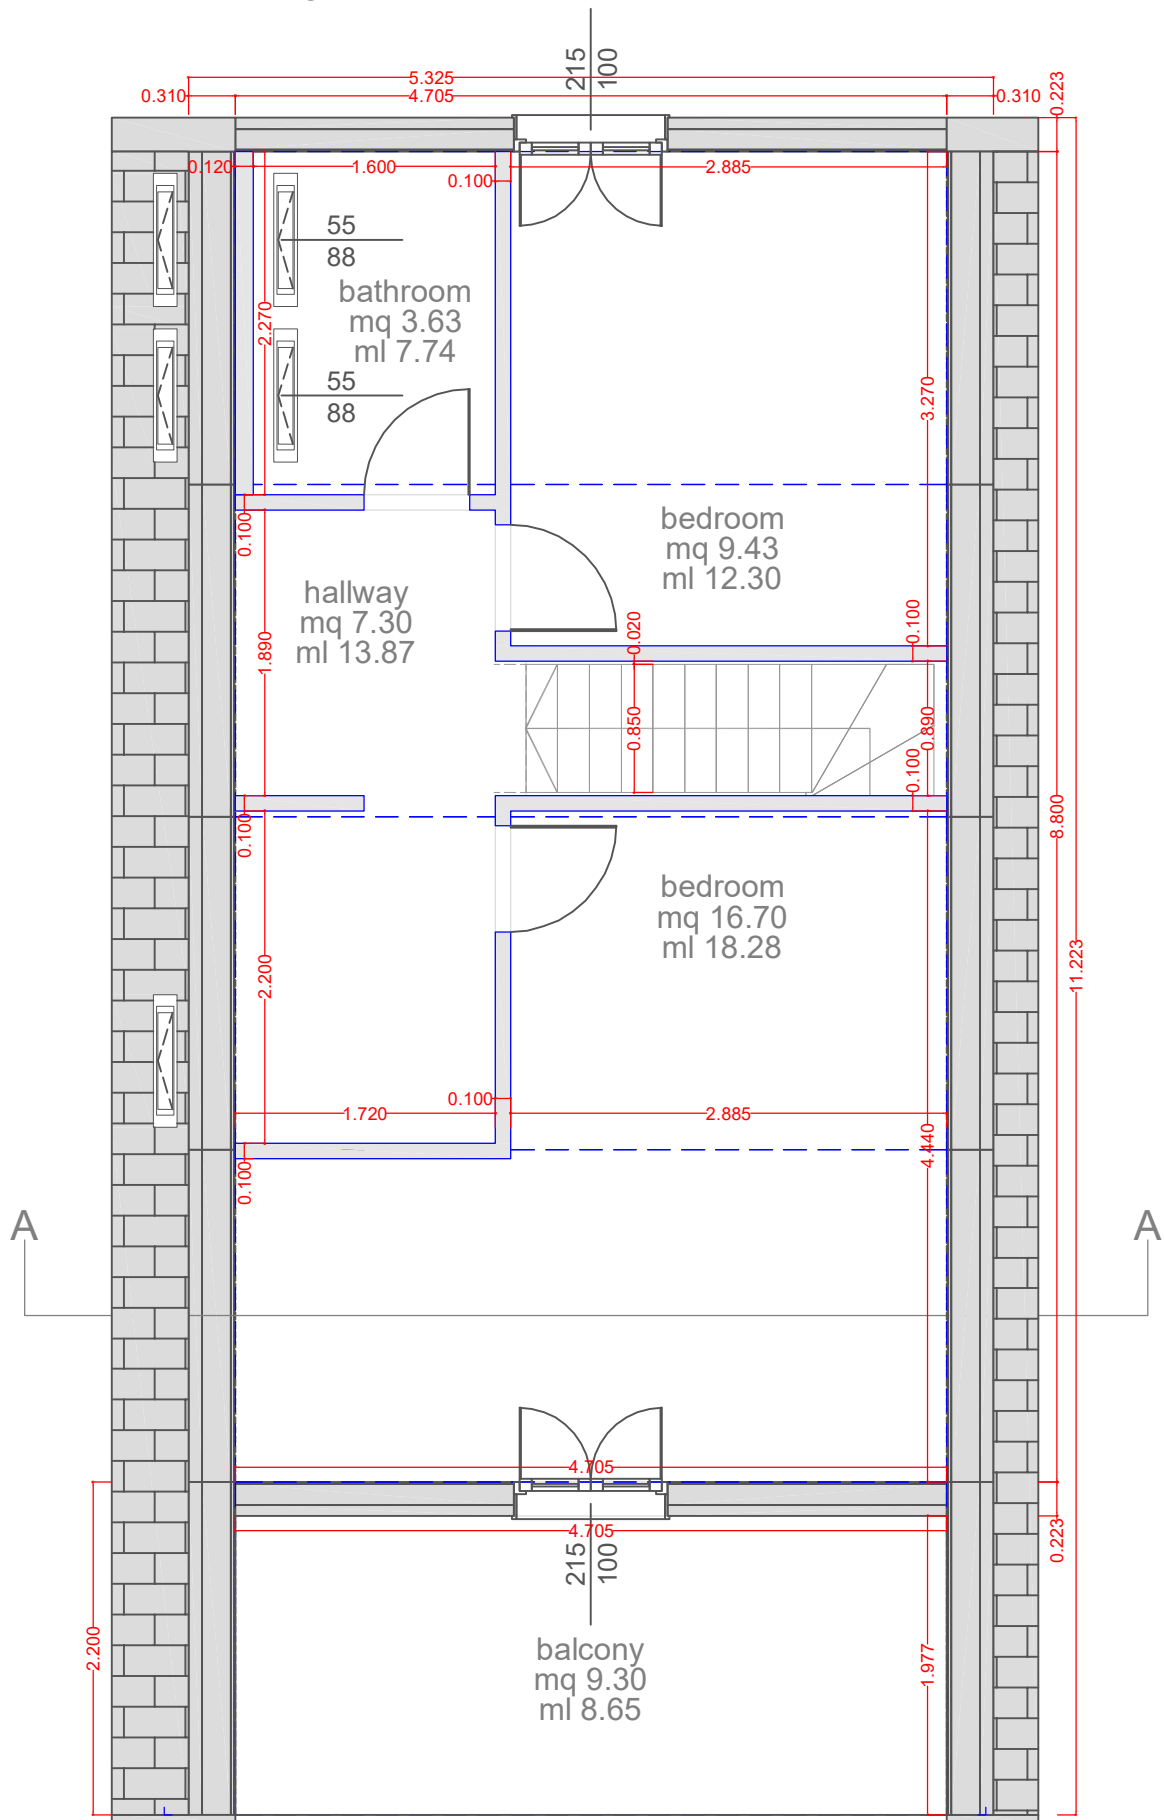

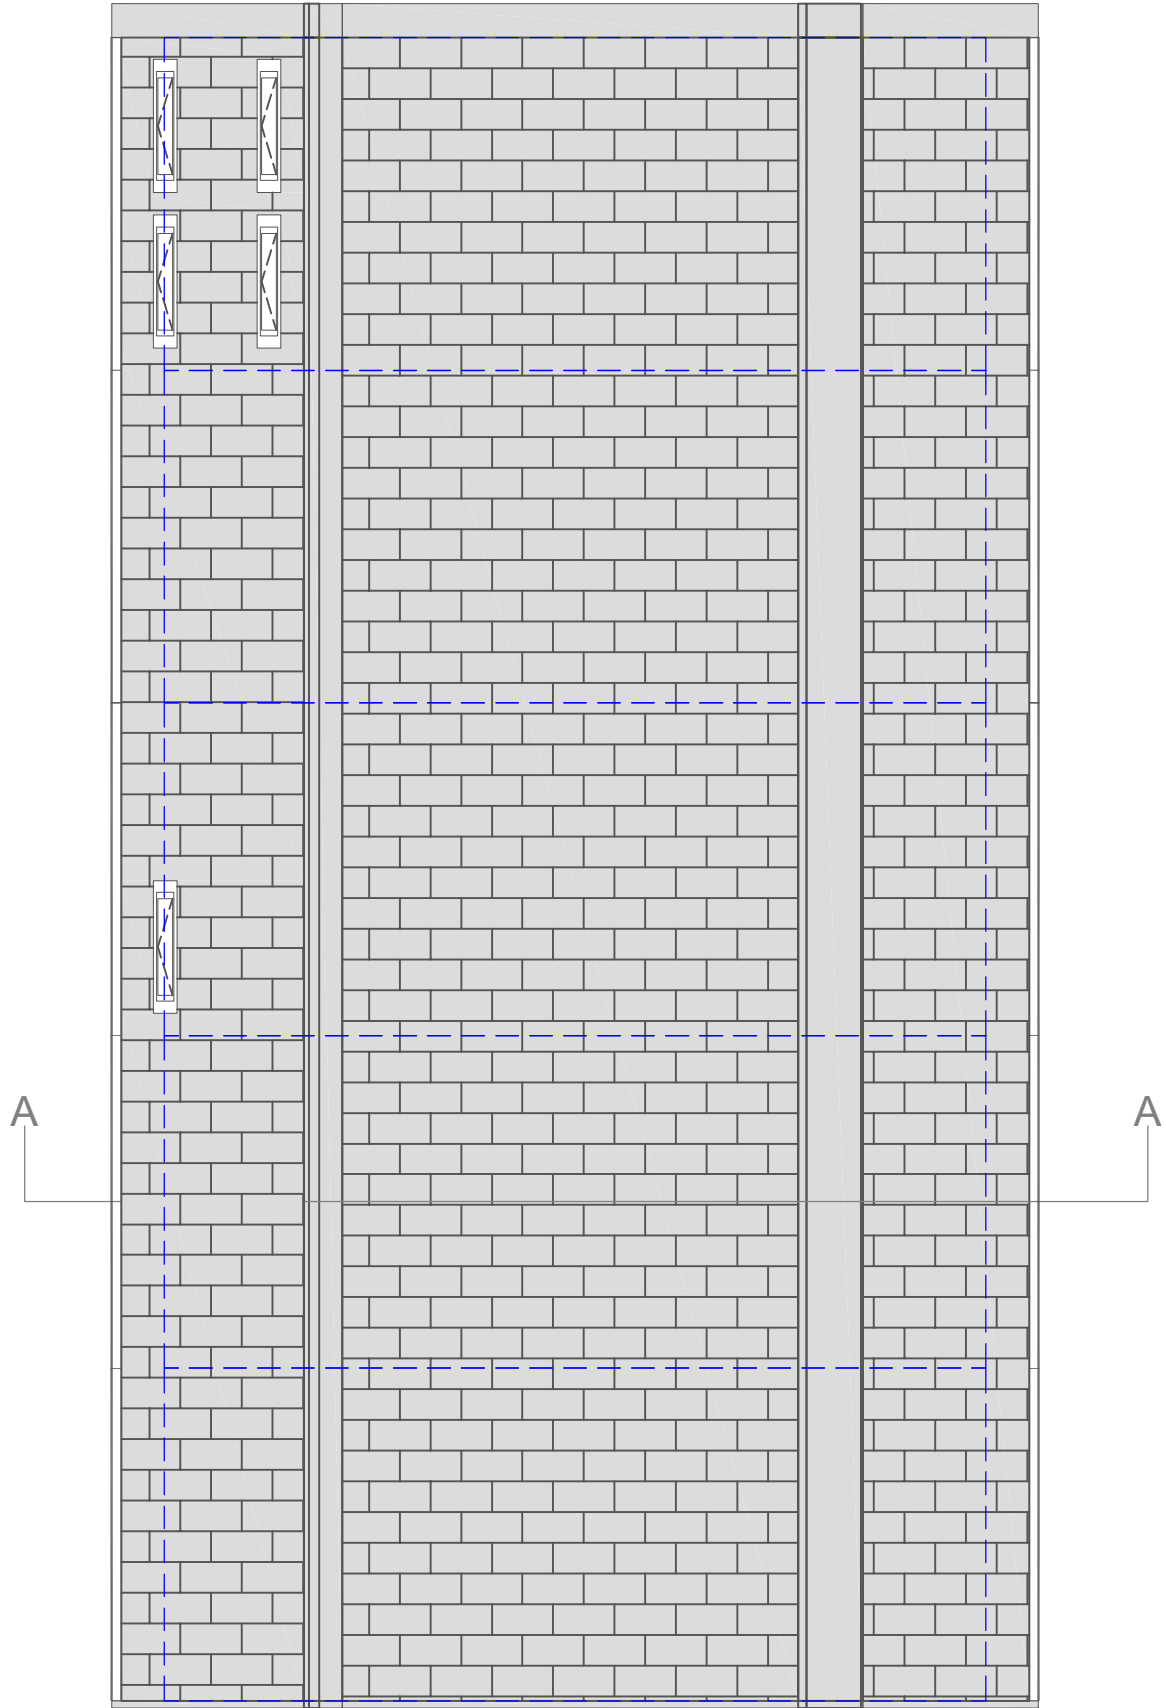

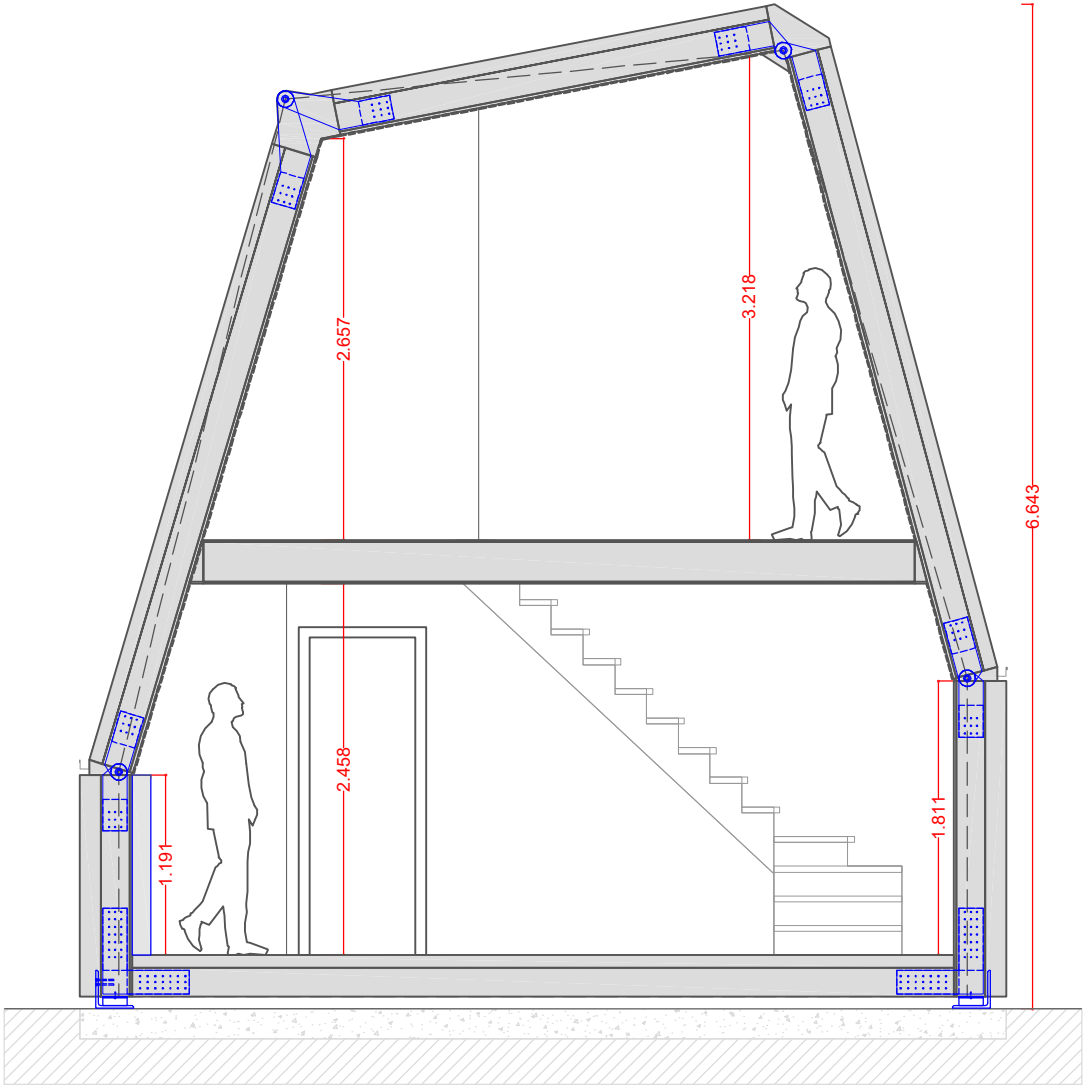

FRONT FACADE
architectural drawing

