

A° FOLD

h o u s e s

"Model T"


VILLA

floor area = mq 104.11


gross area = mq 131.06


furniture


* BATHROOM
FIXTURE
INCLUDED

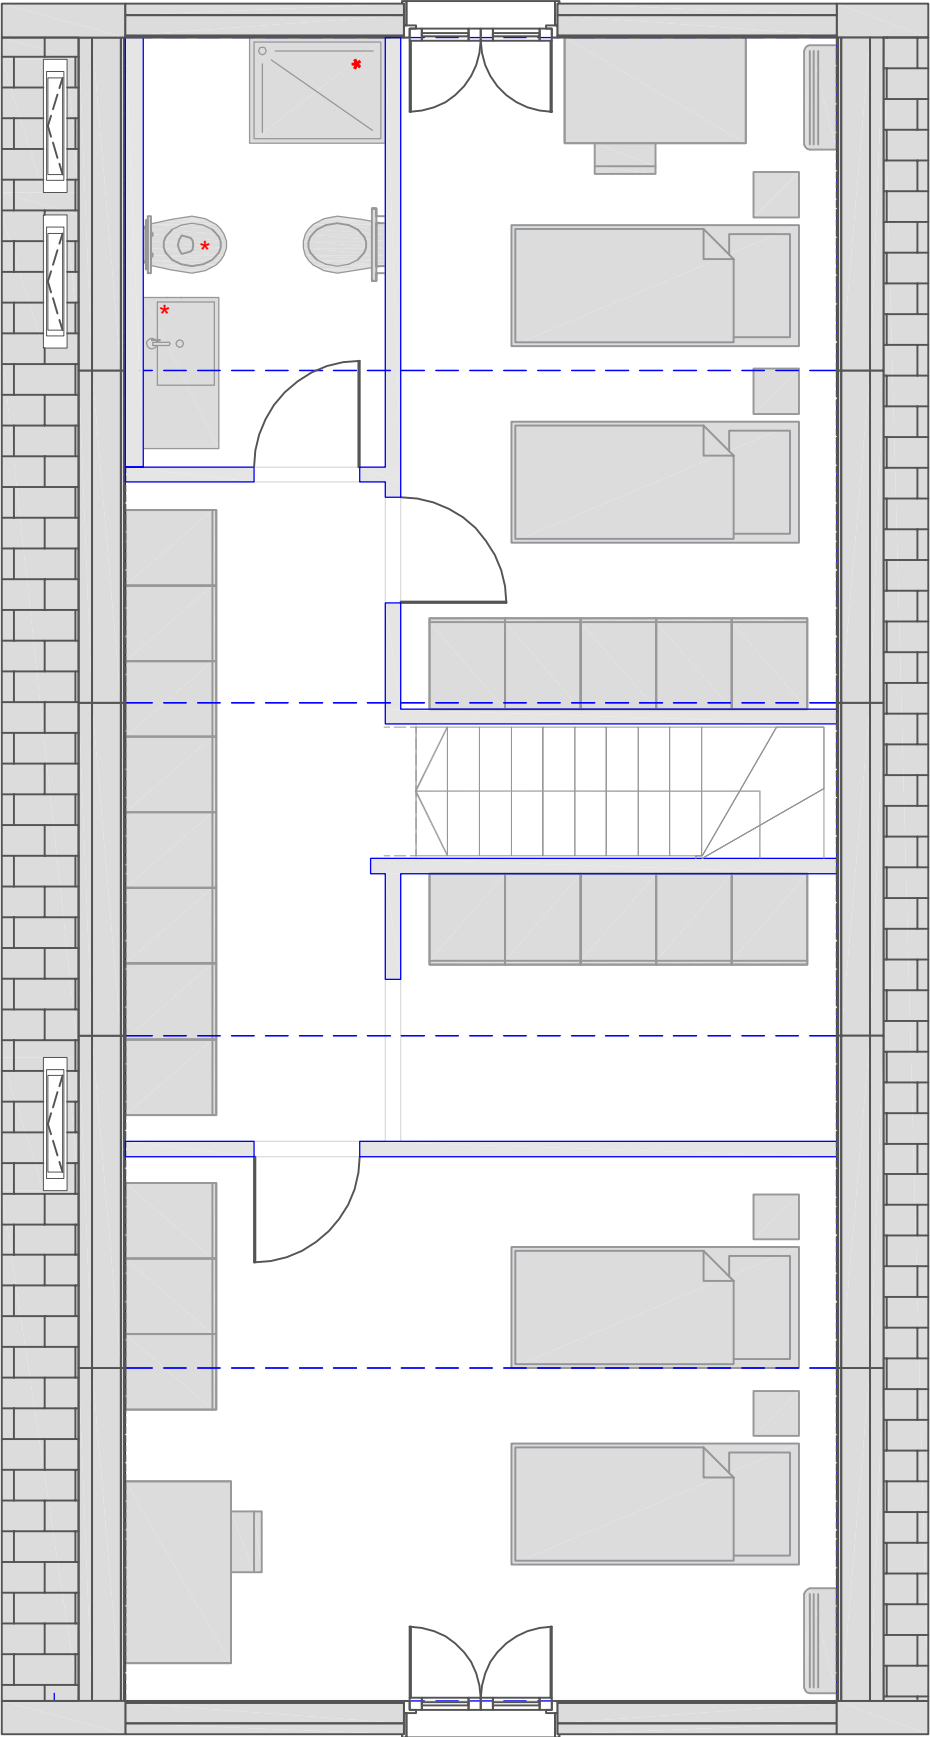


* BATHROOM
FIXTURE
INCLUDED

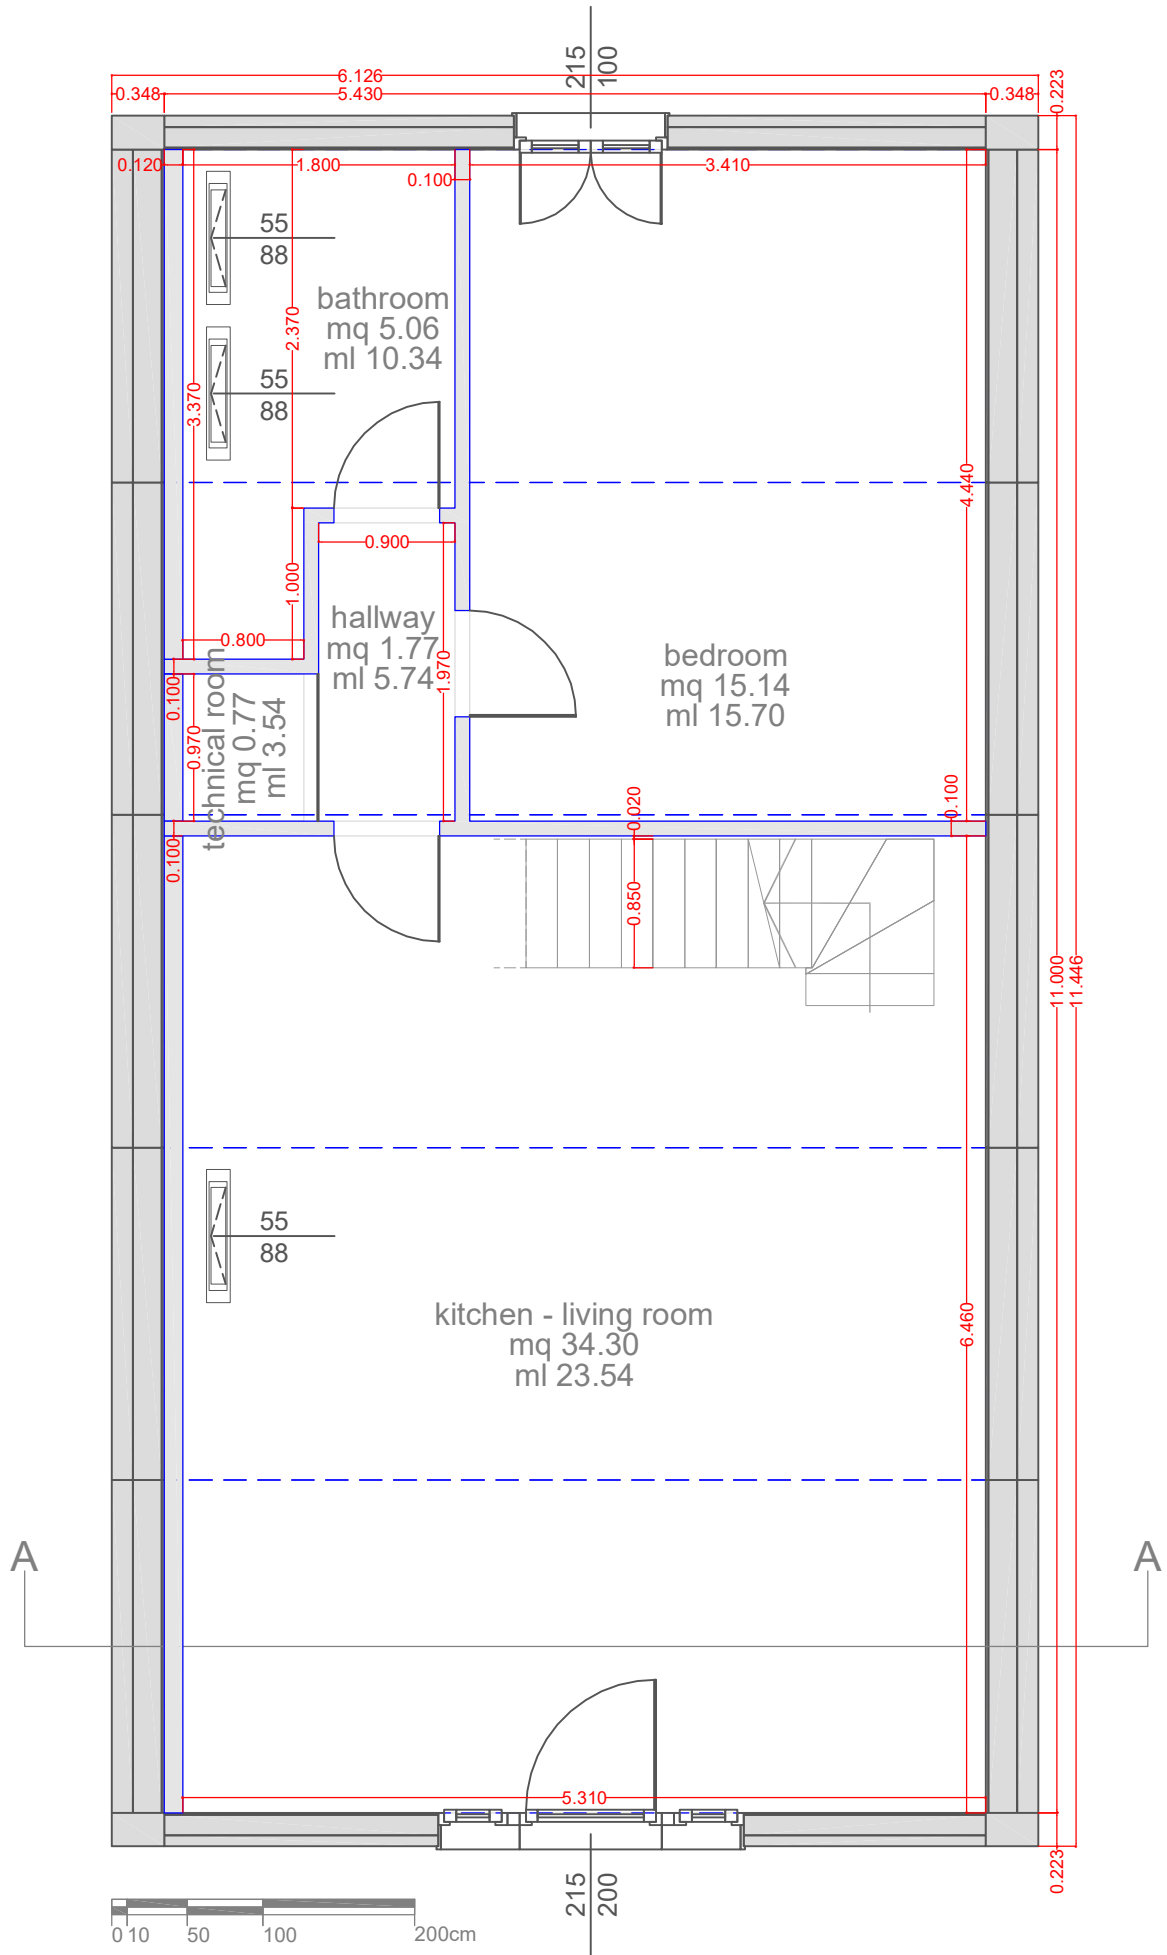


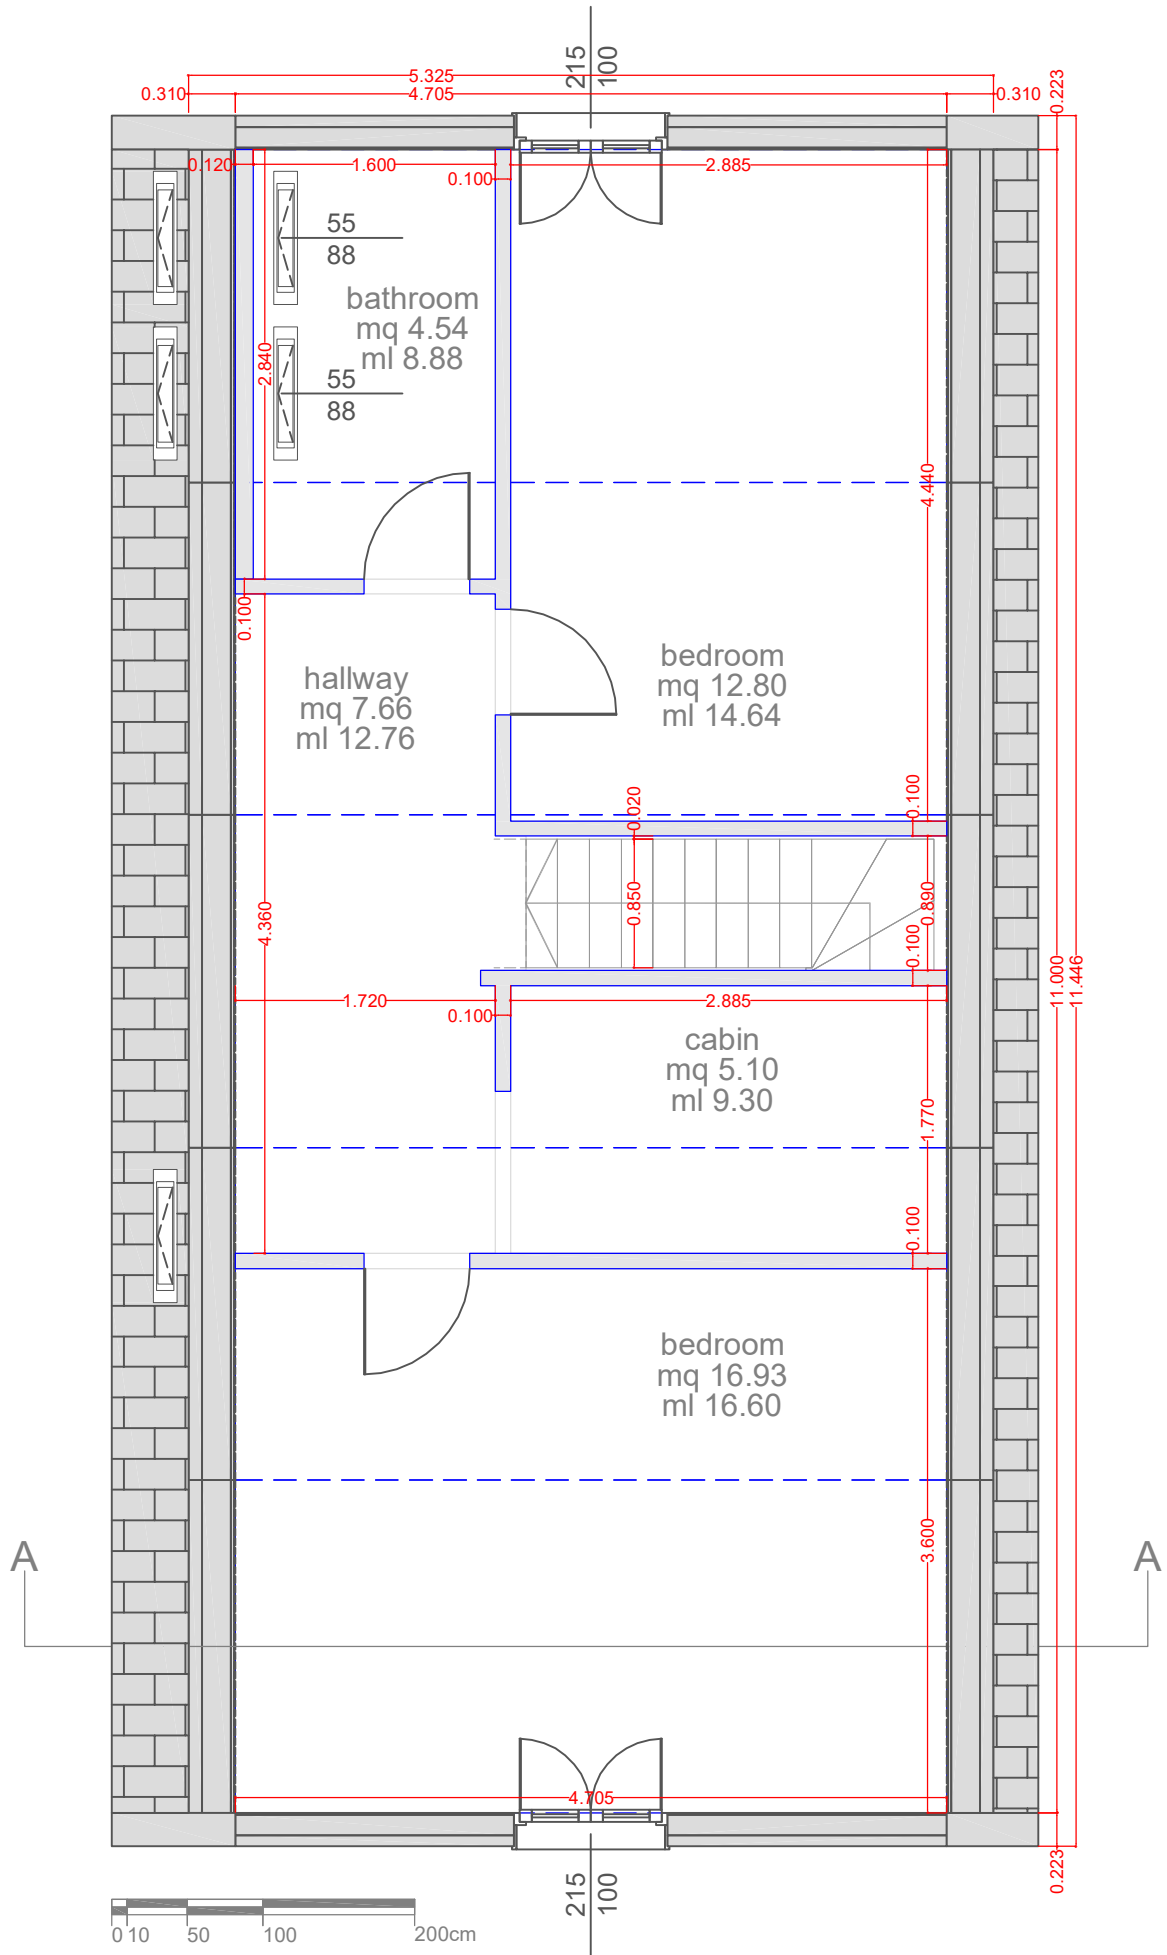


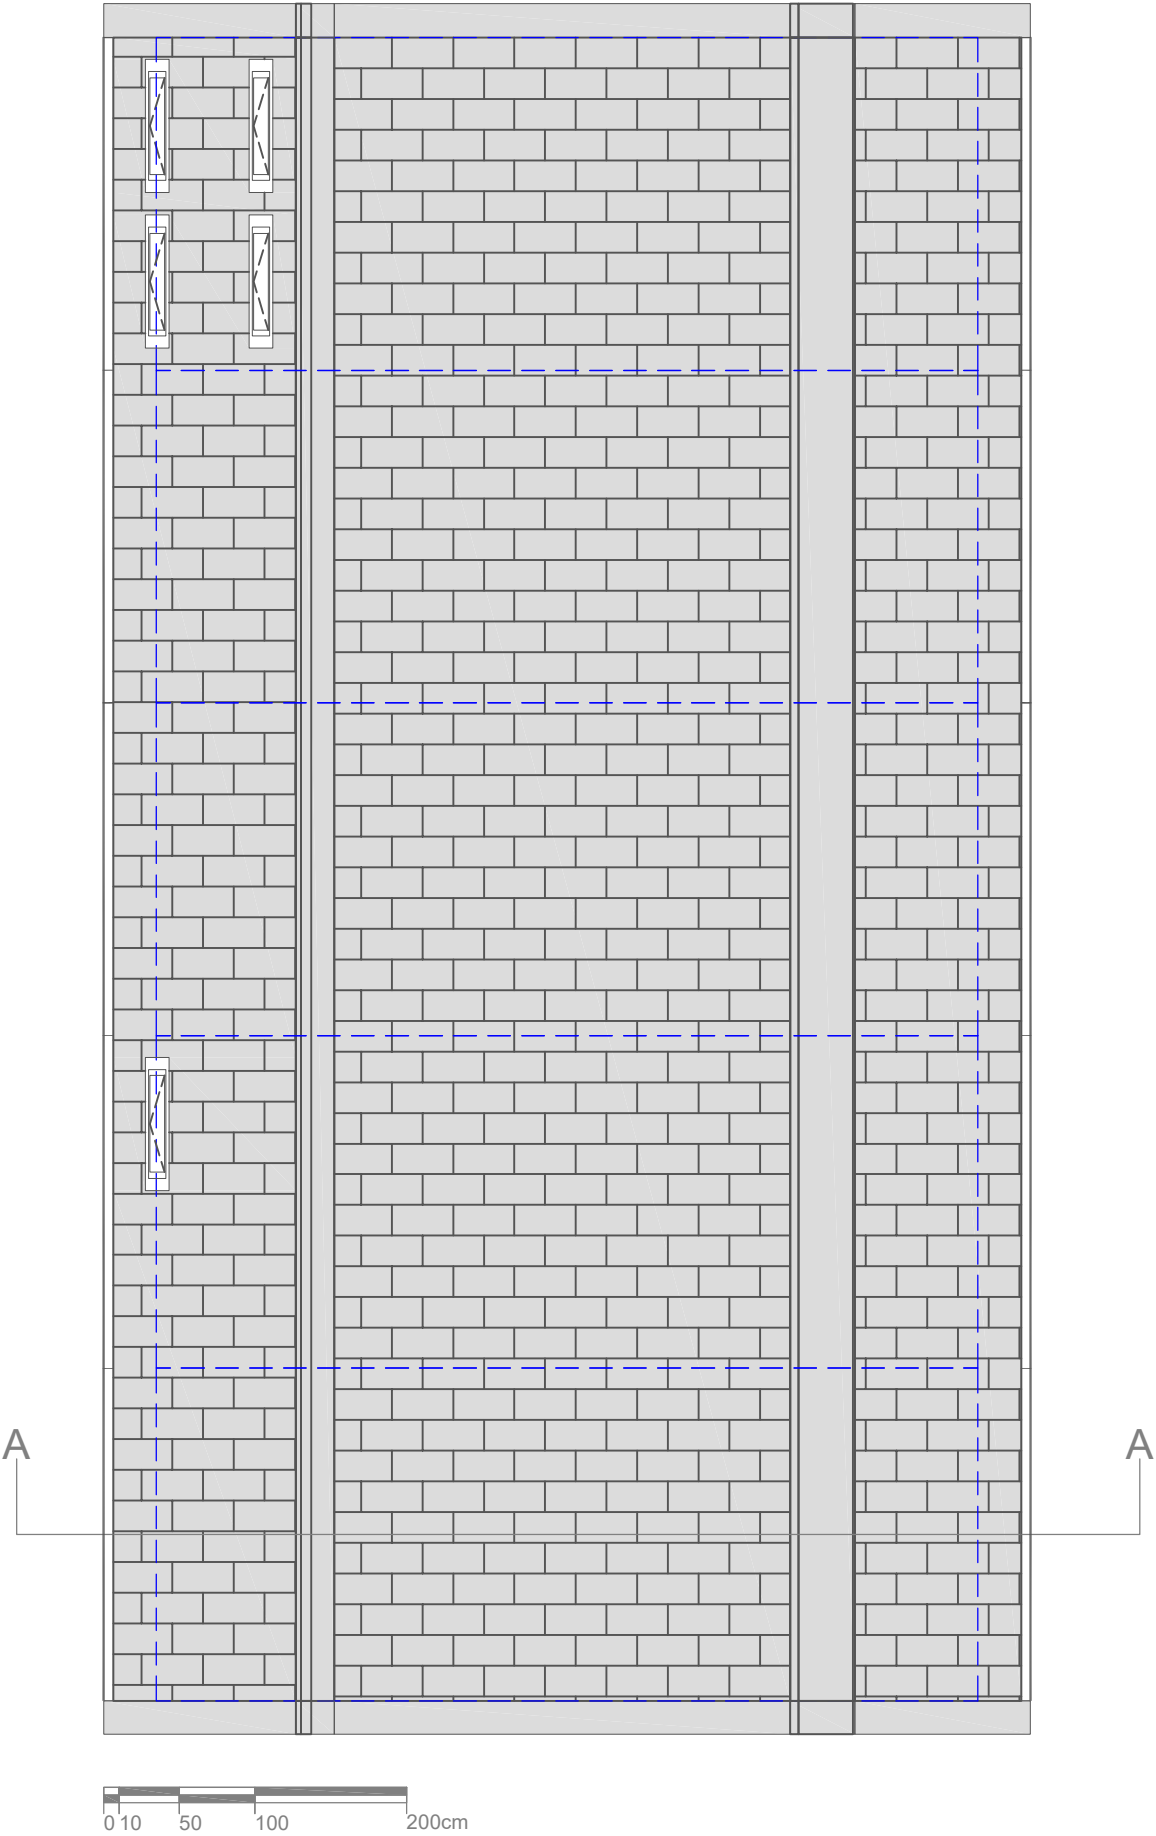


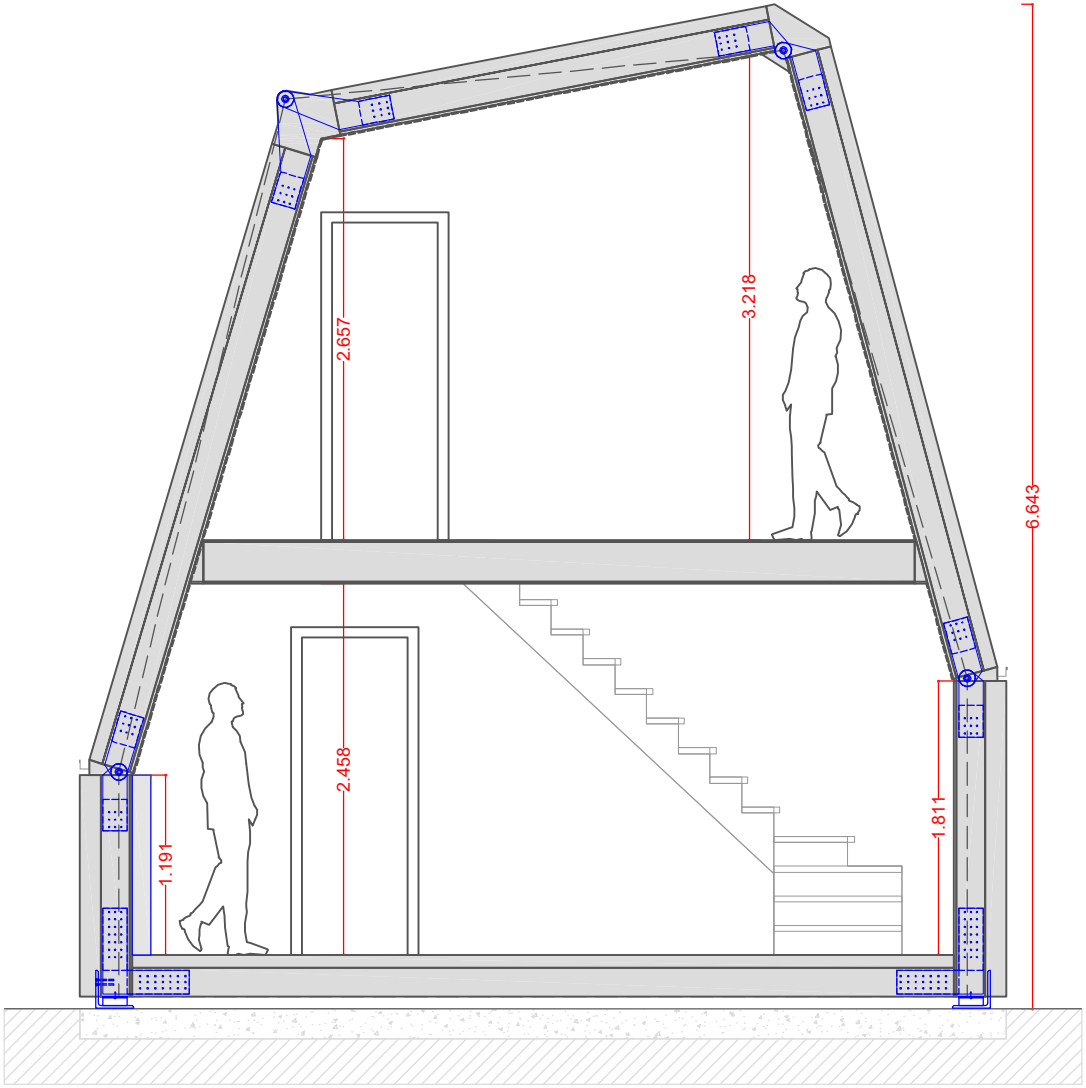


FRONT FACADE
architectural drawing

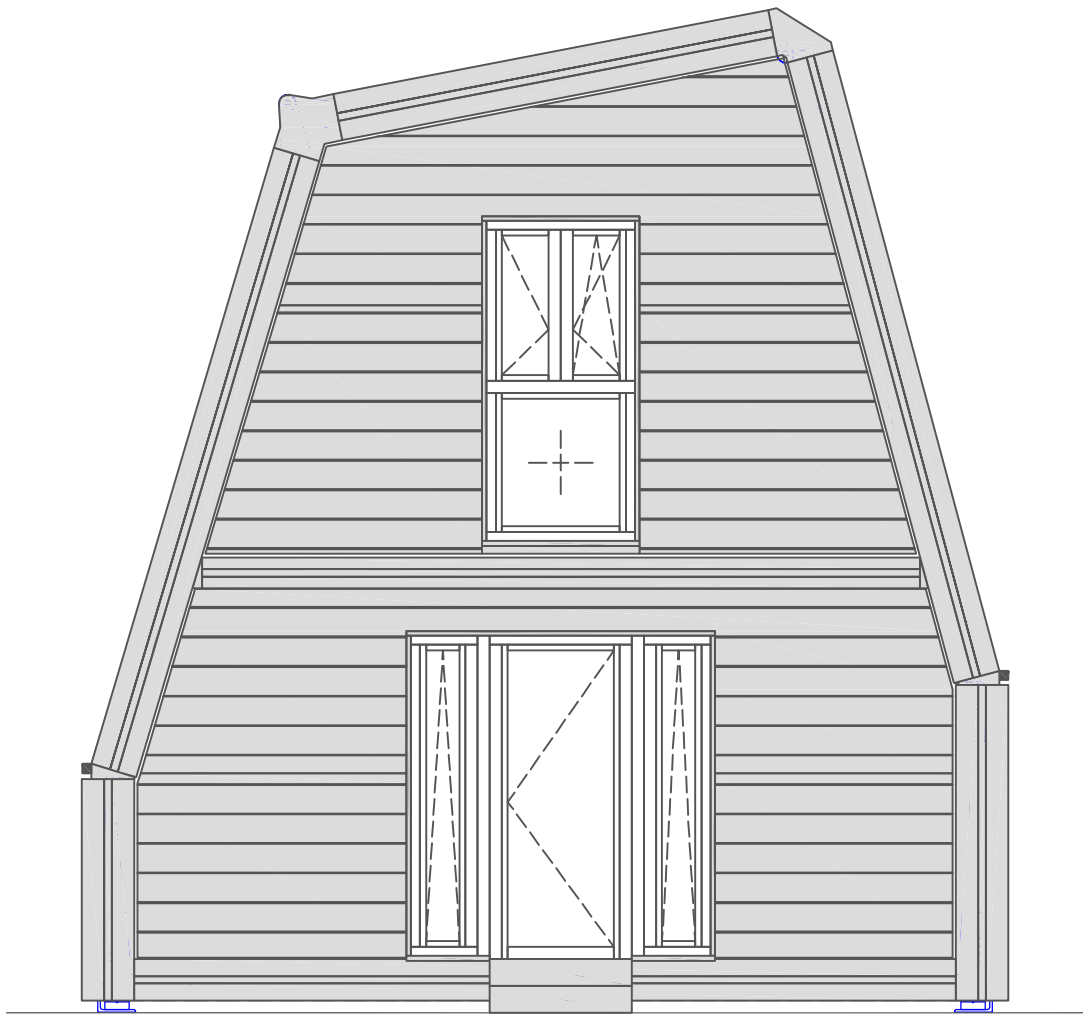

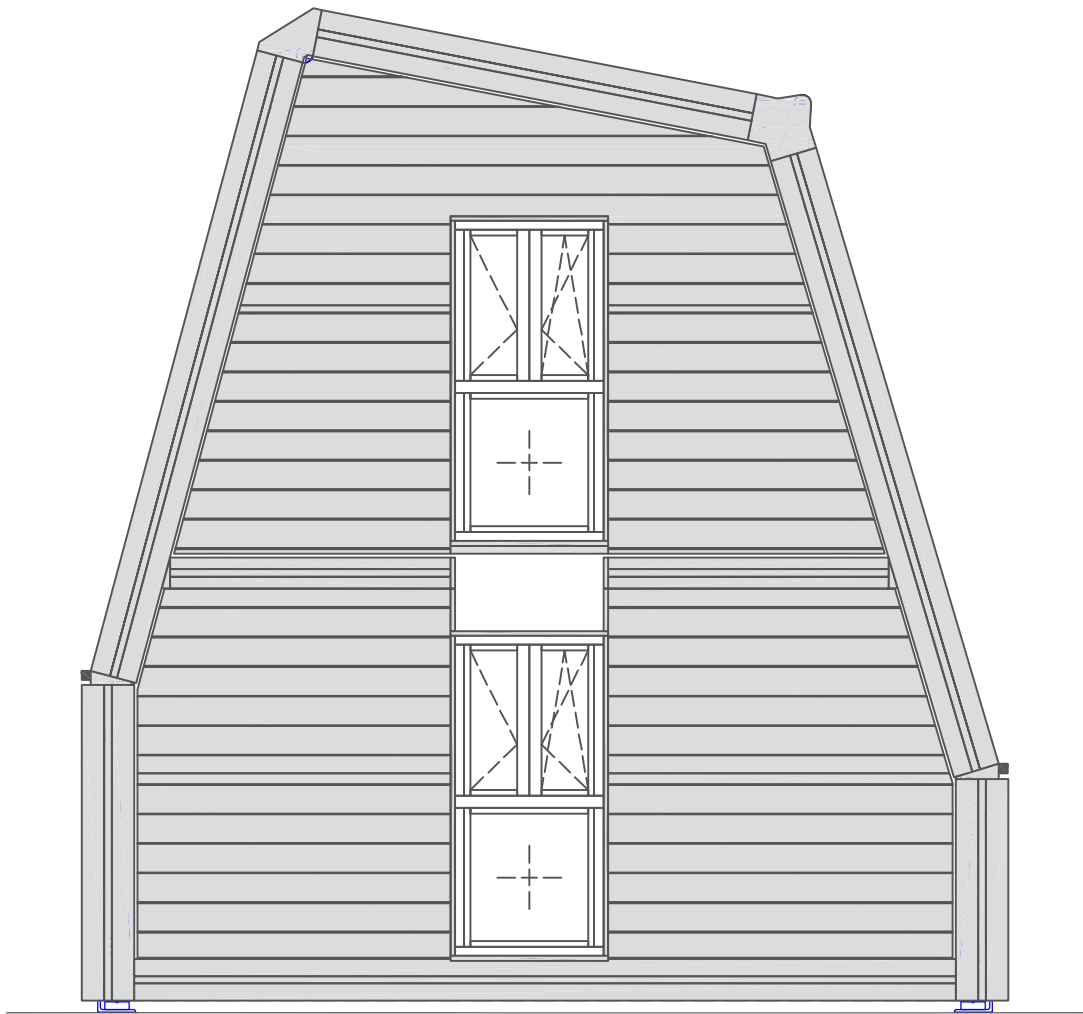

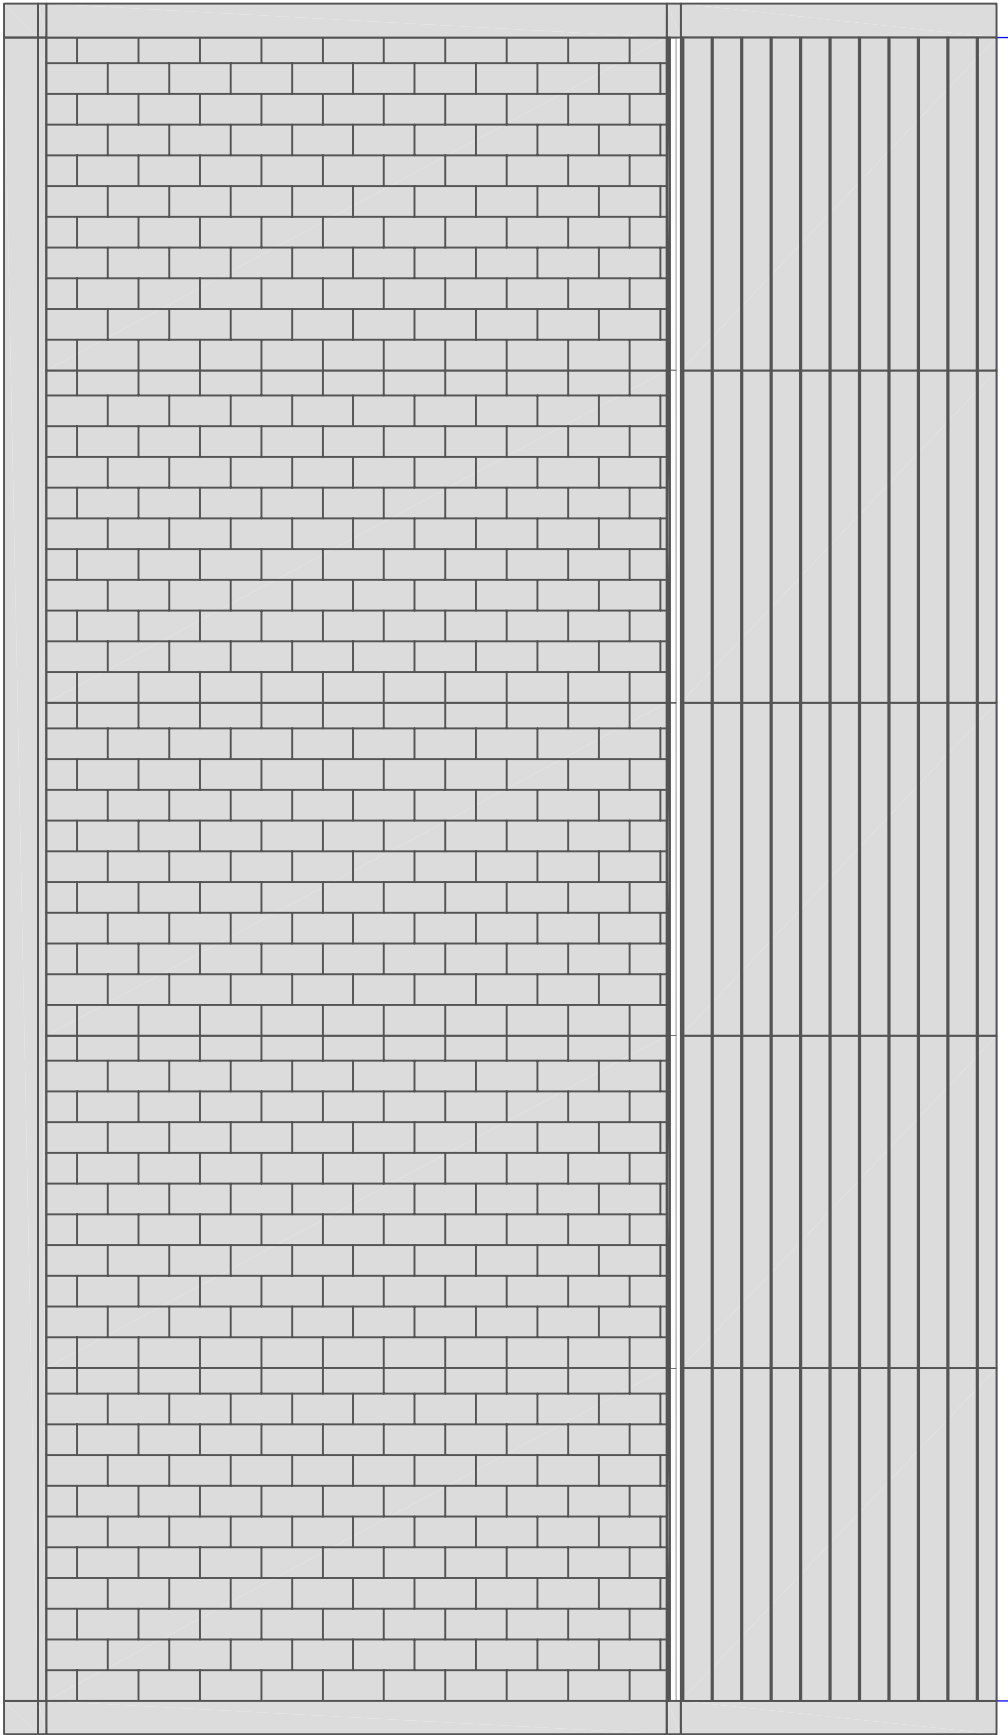

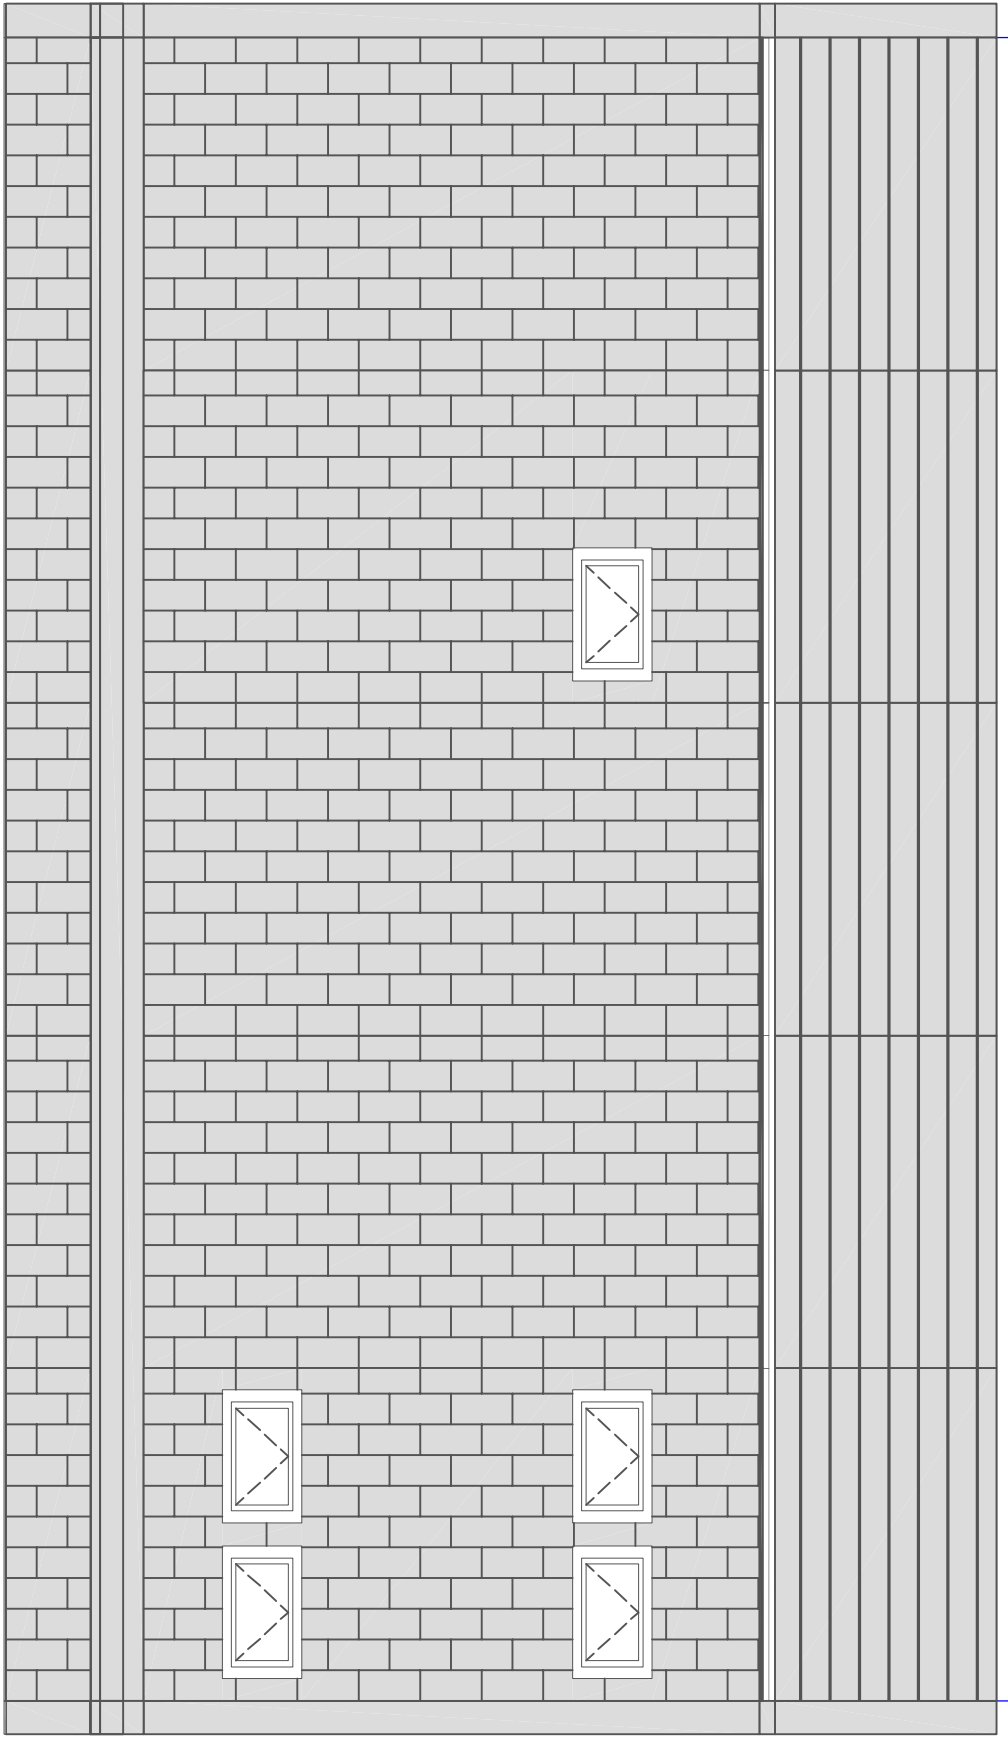

A° FOLD

h o u s e s

"Model T"

VILLA


+

veranda-balcony

floor area = mq 104.11


veranda + balcony = mq 20.03

gross area = mq 153.70

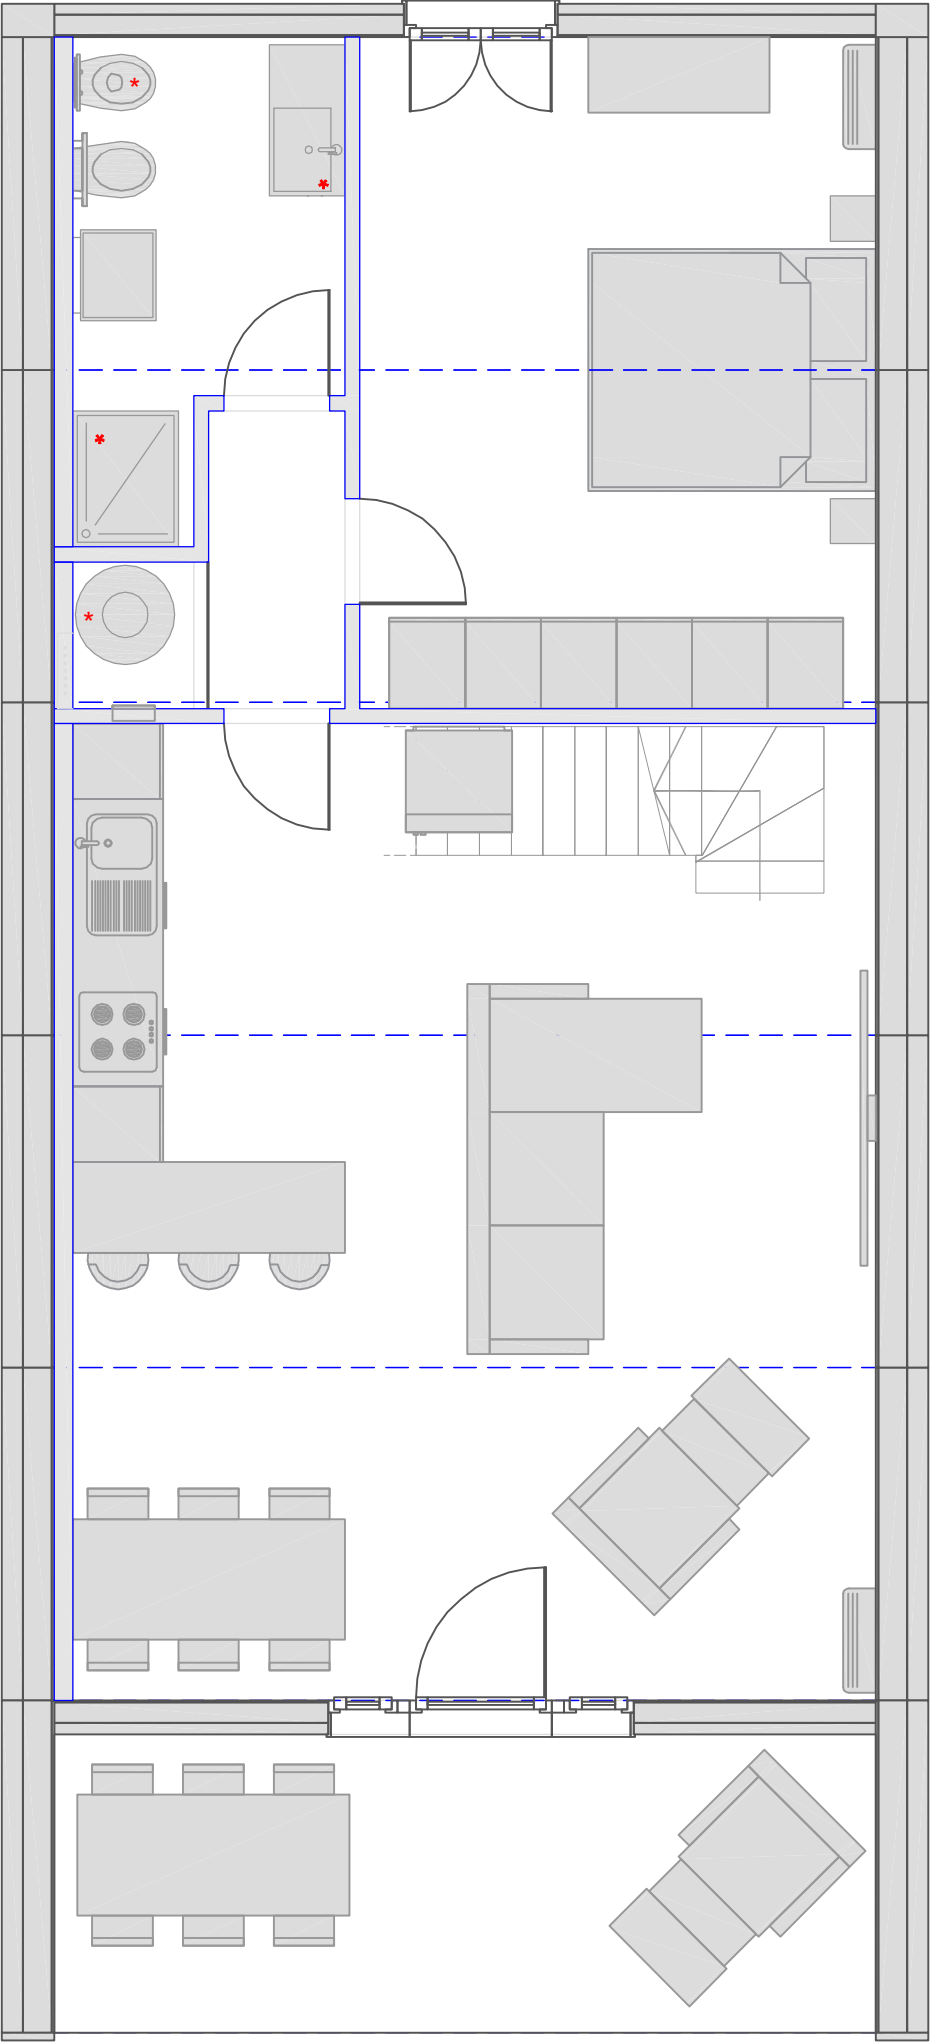


GROUND FLOOR
furniture

* BATHROOM
FIXTURE
INCLUDED

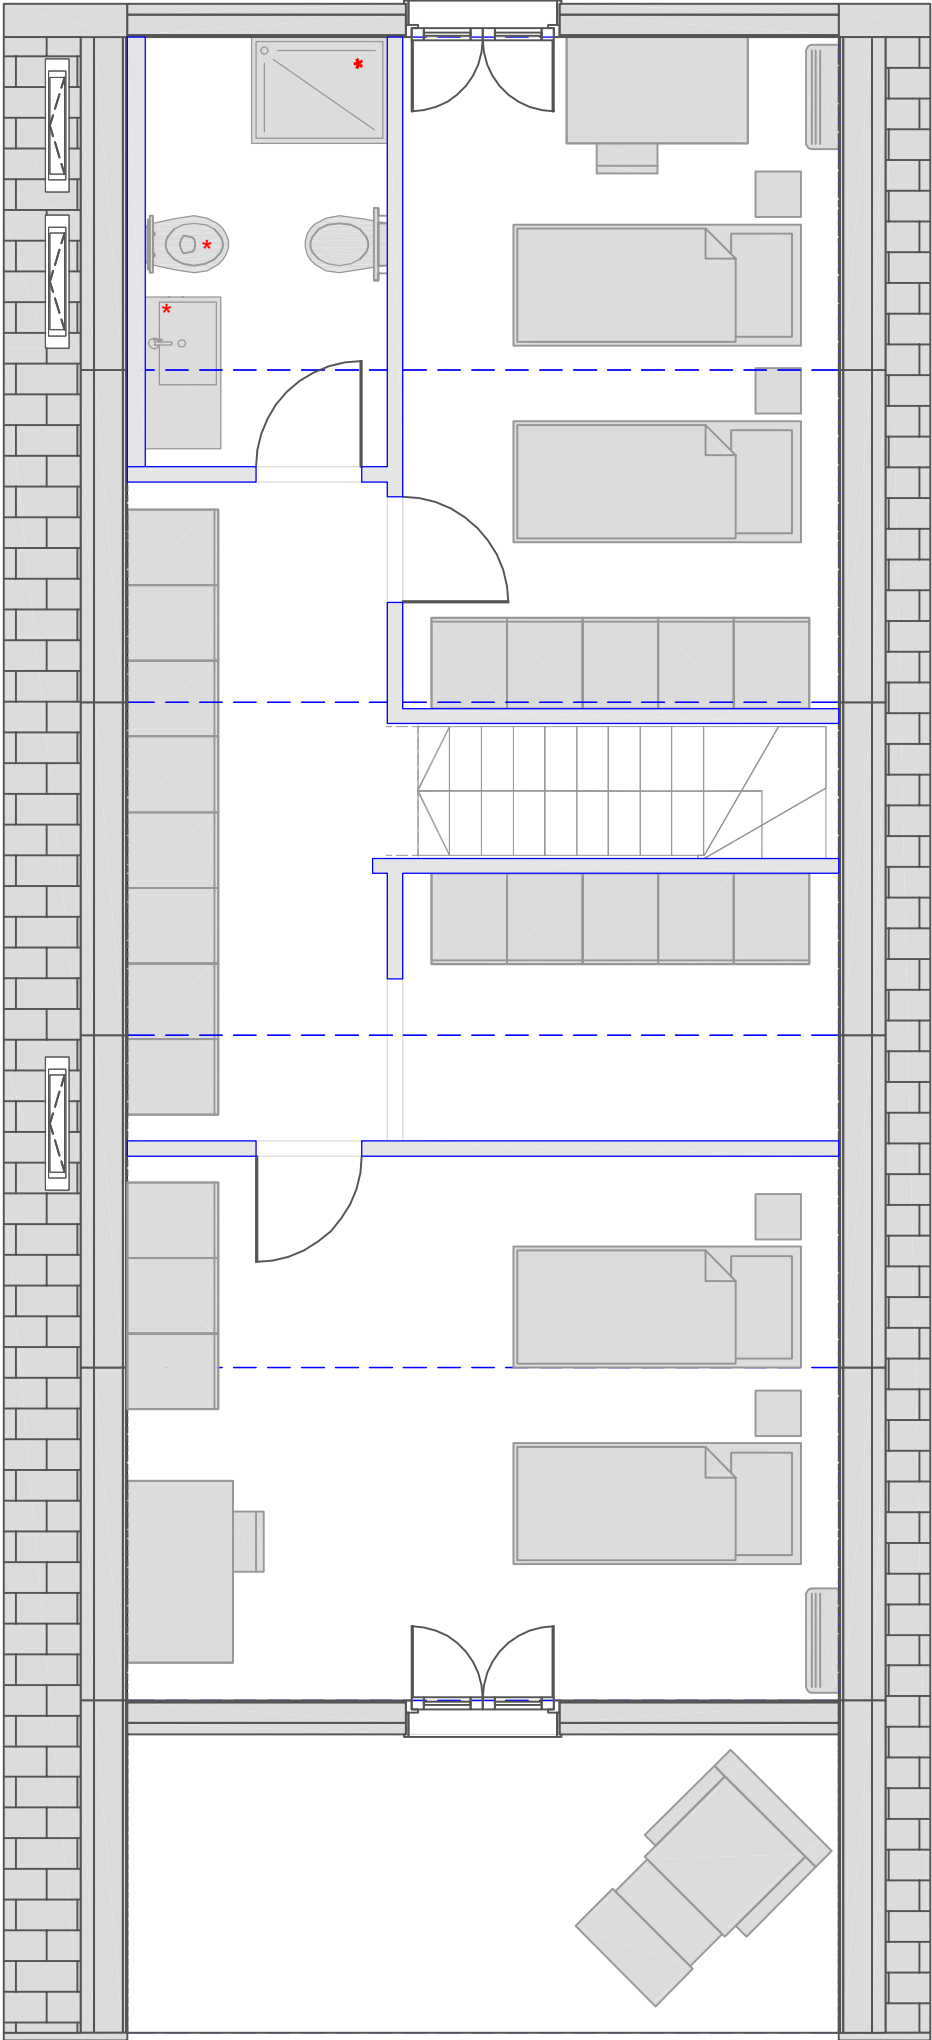


FIRST FLOOR
furniture


* BATHROOM
FIXTURE
INCLUDED

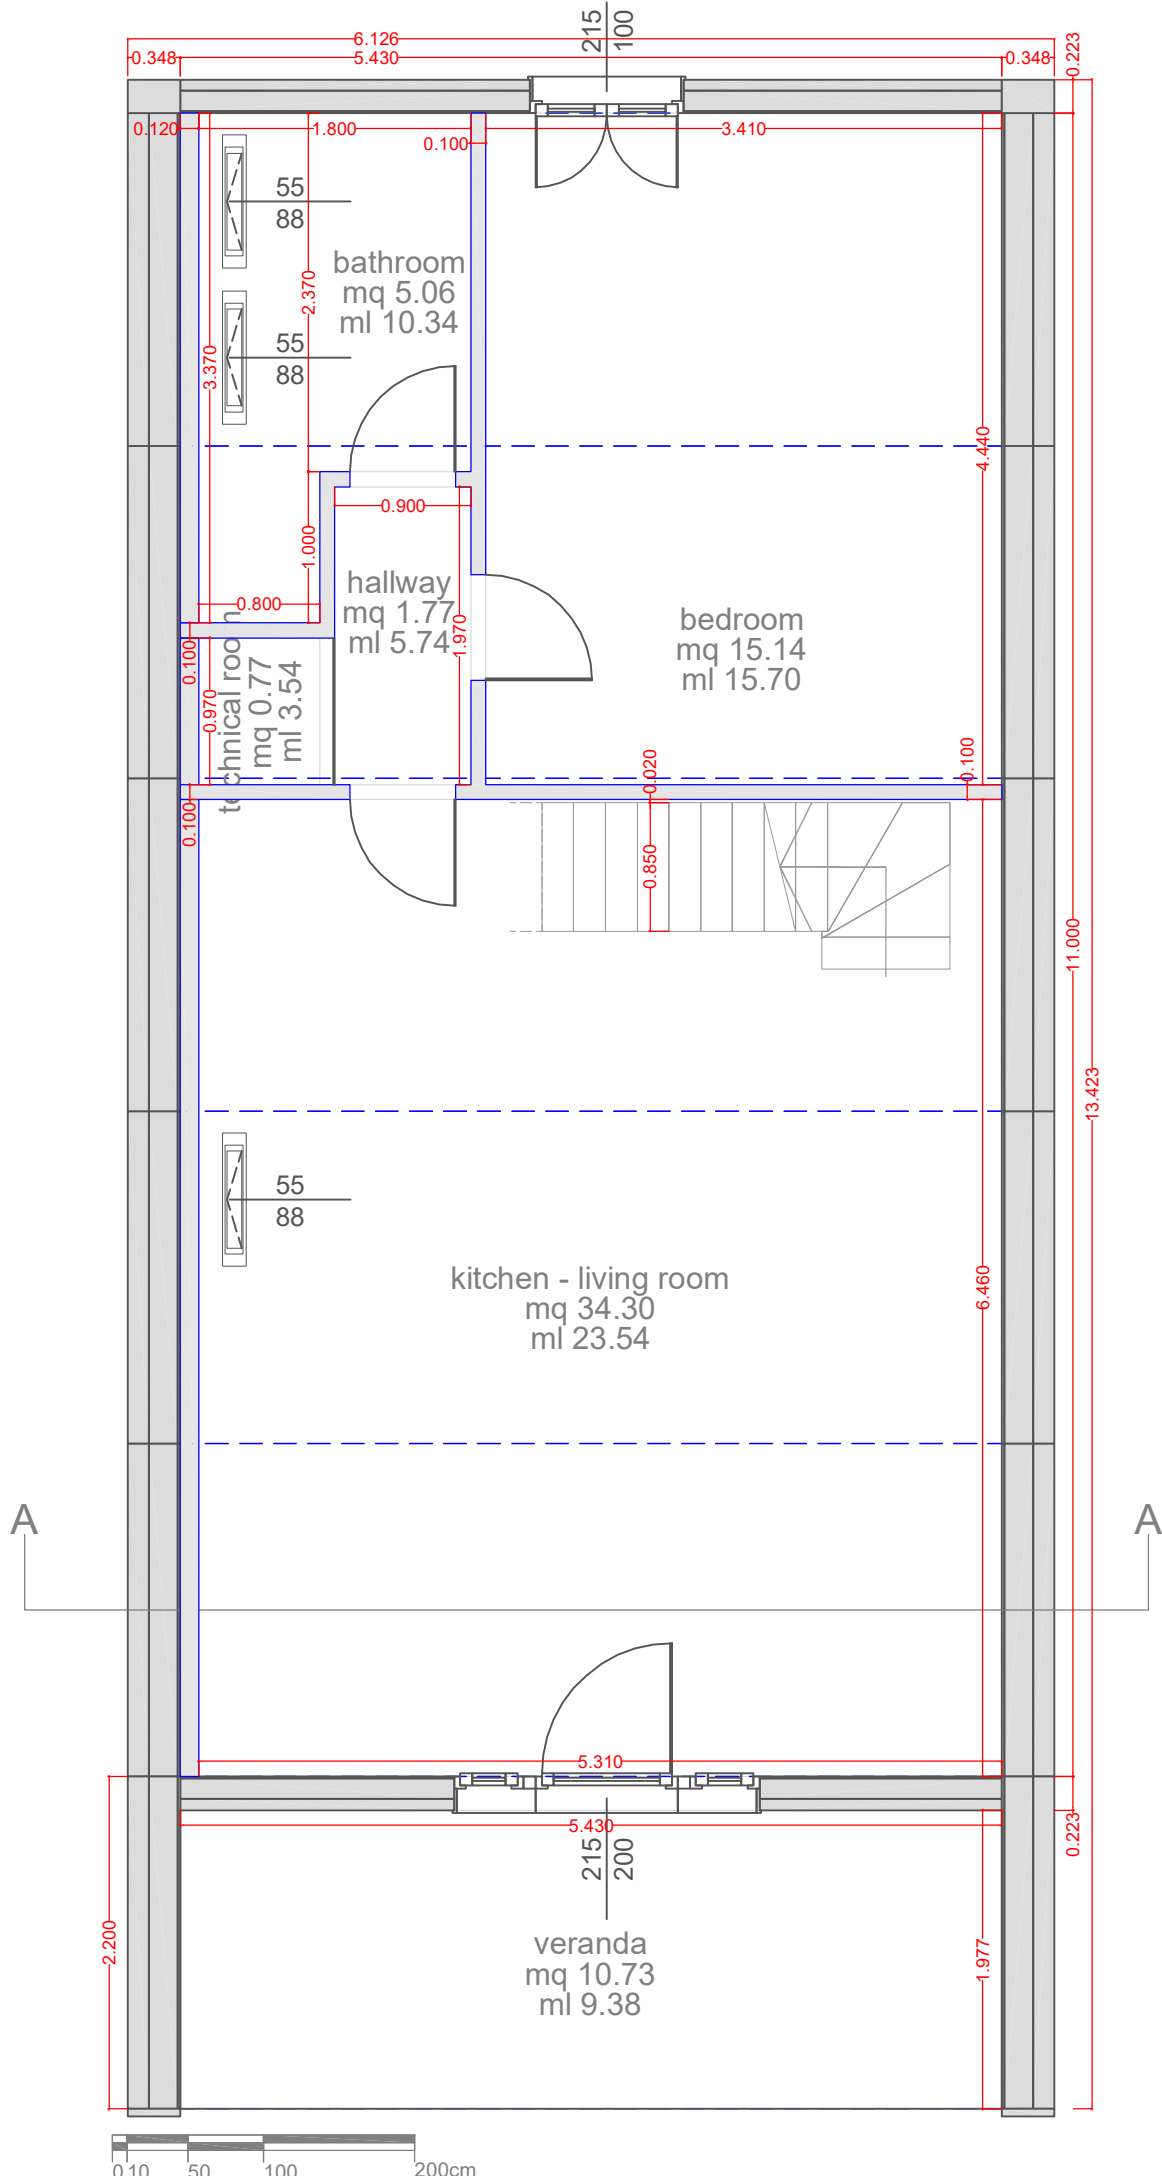


GROUND FLOOR
architectural drawing

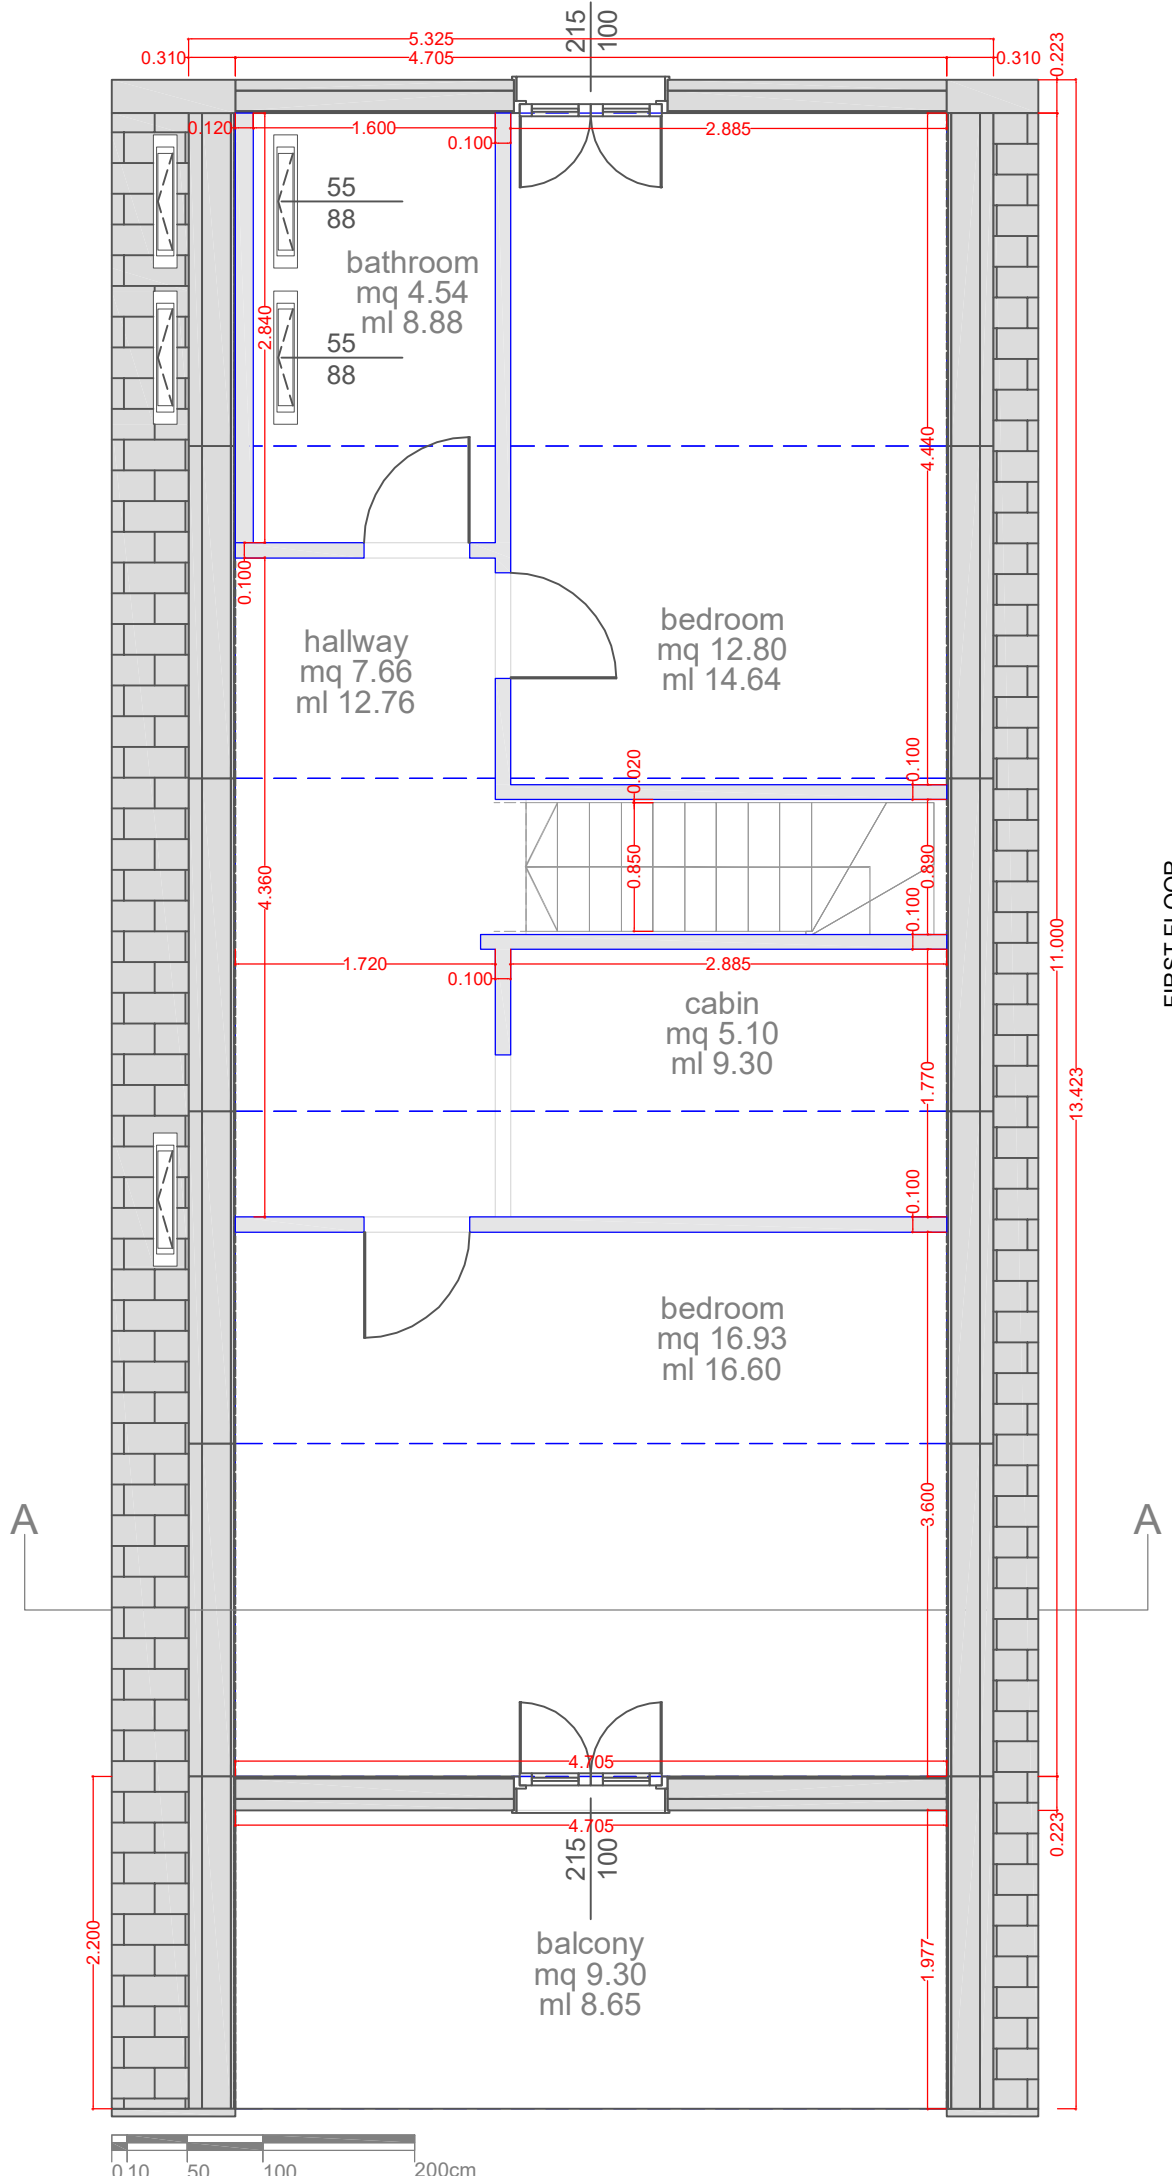


FIRST FLOOR
architectural drawing

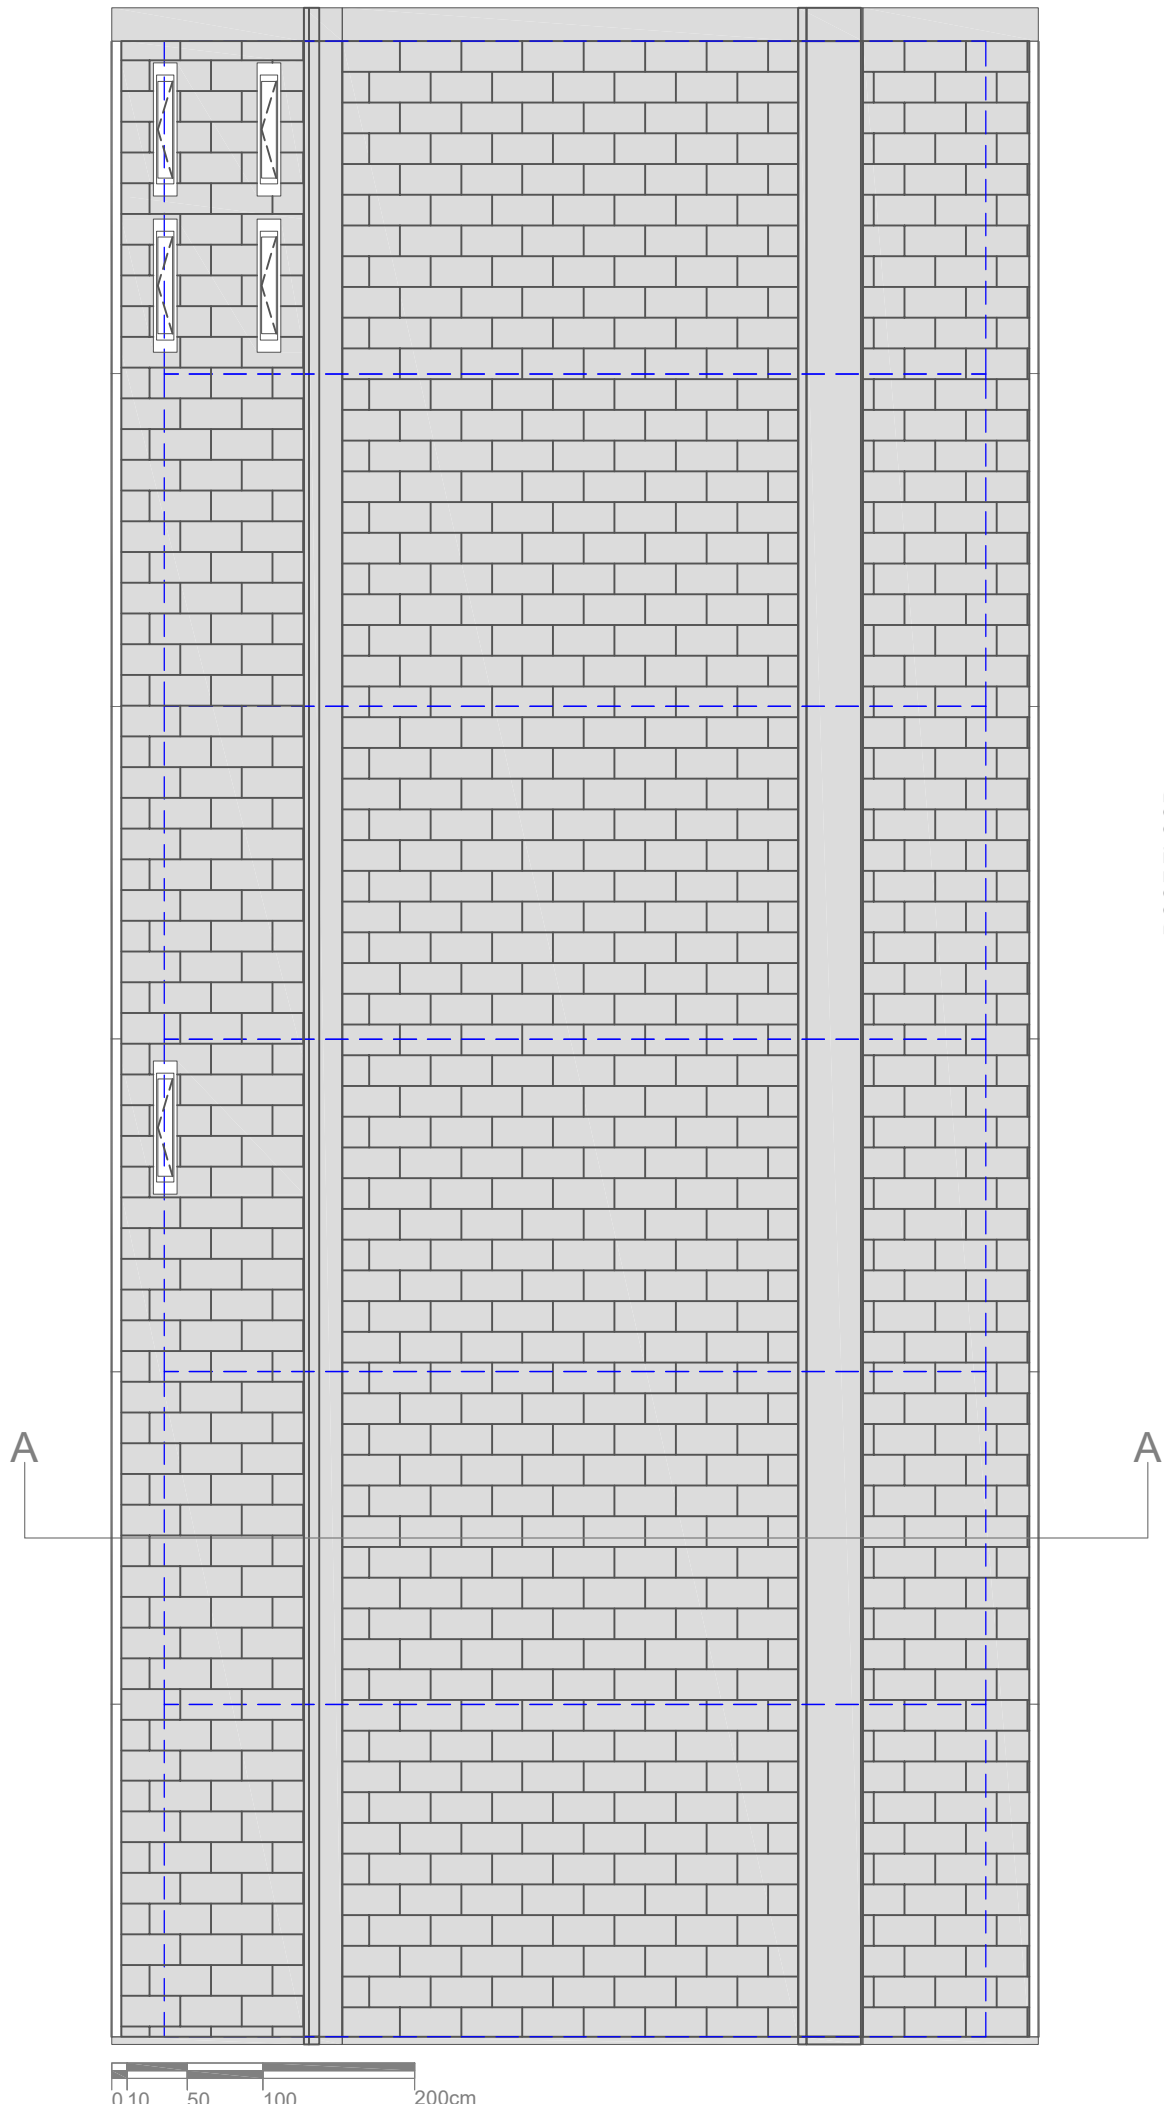



ROOF FLOOR
architectural drawing

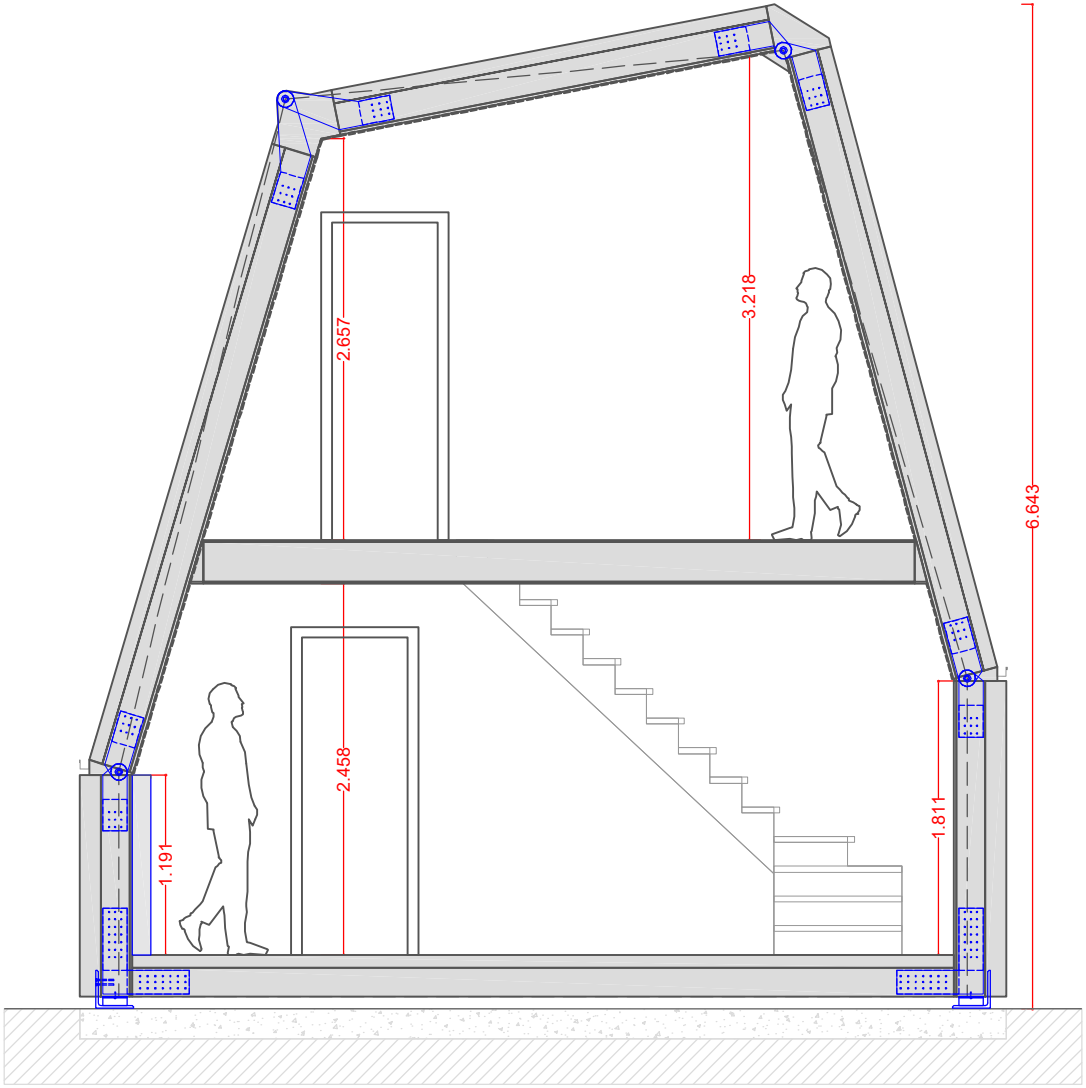


FRONT FACADE
architectural drawing

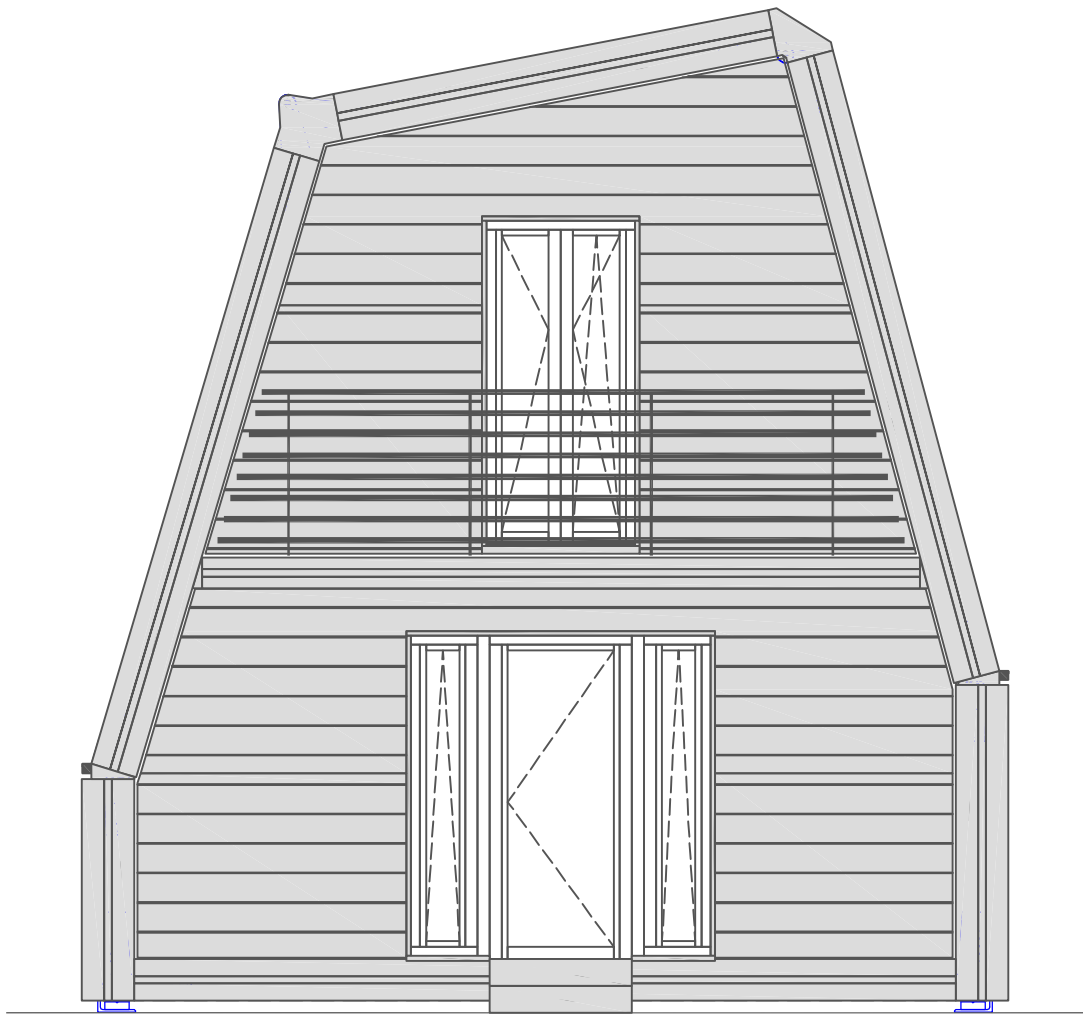

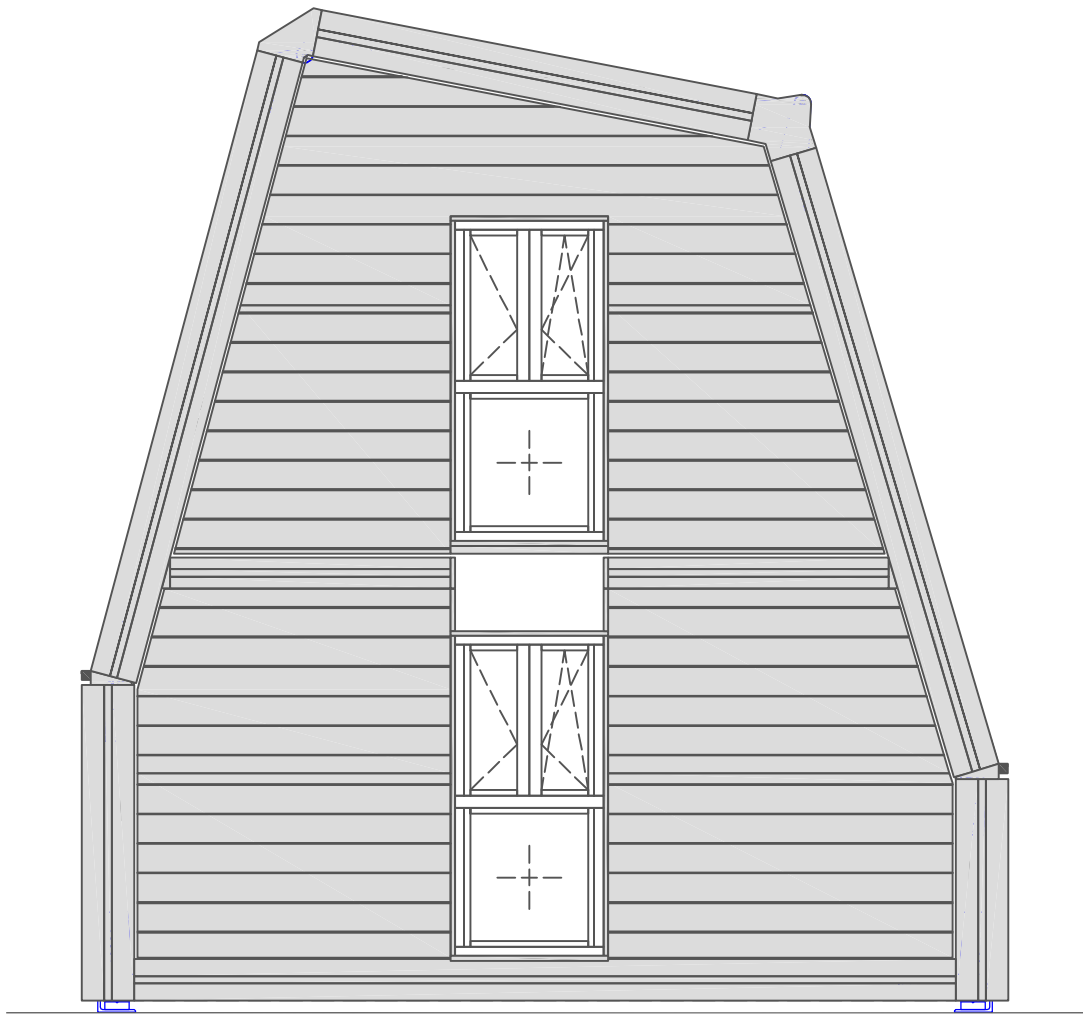

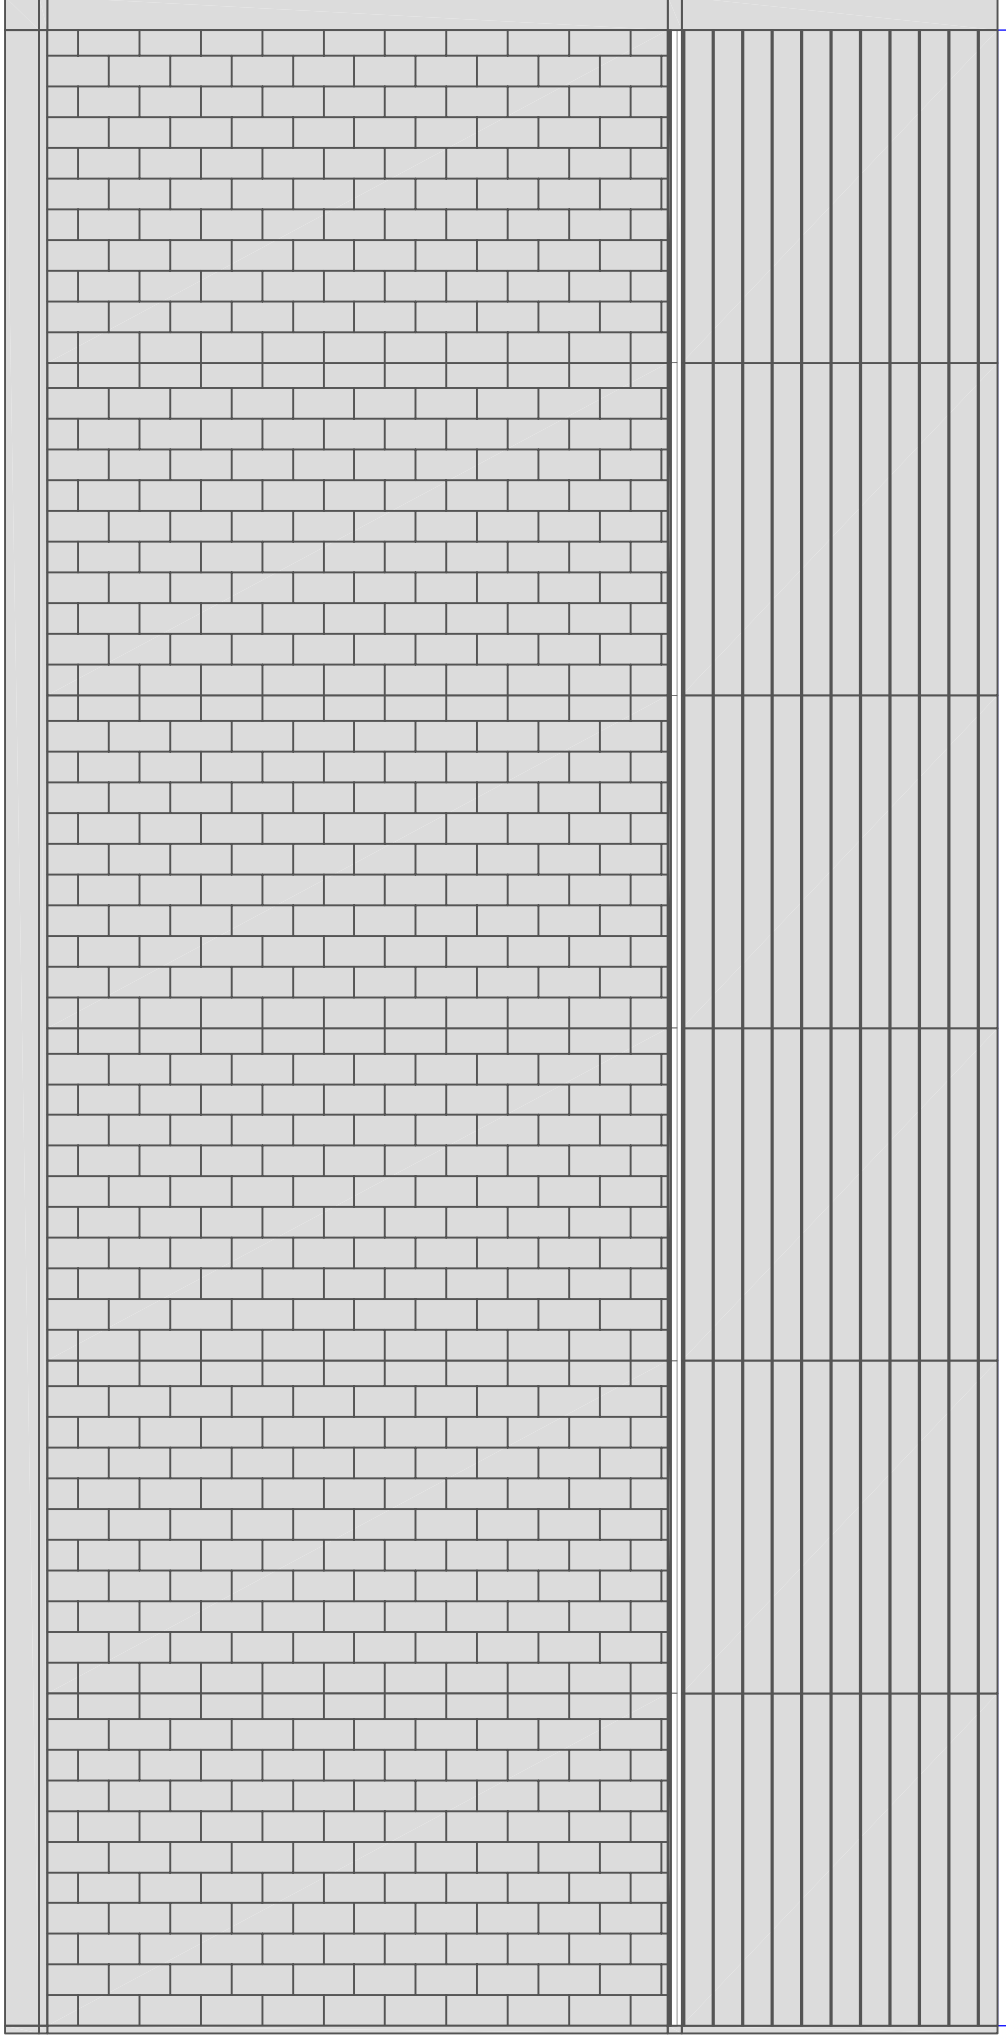

RIGHT LATERAL FACADE
architectural drawing

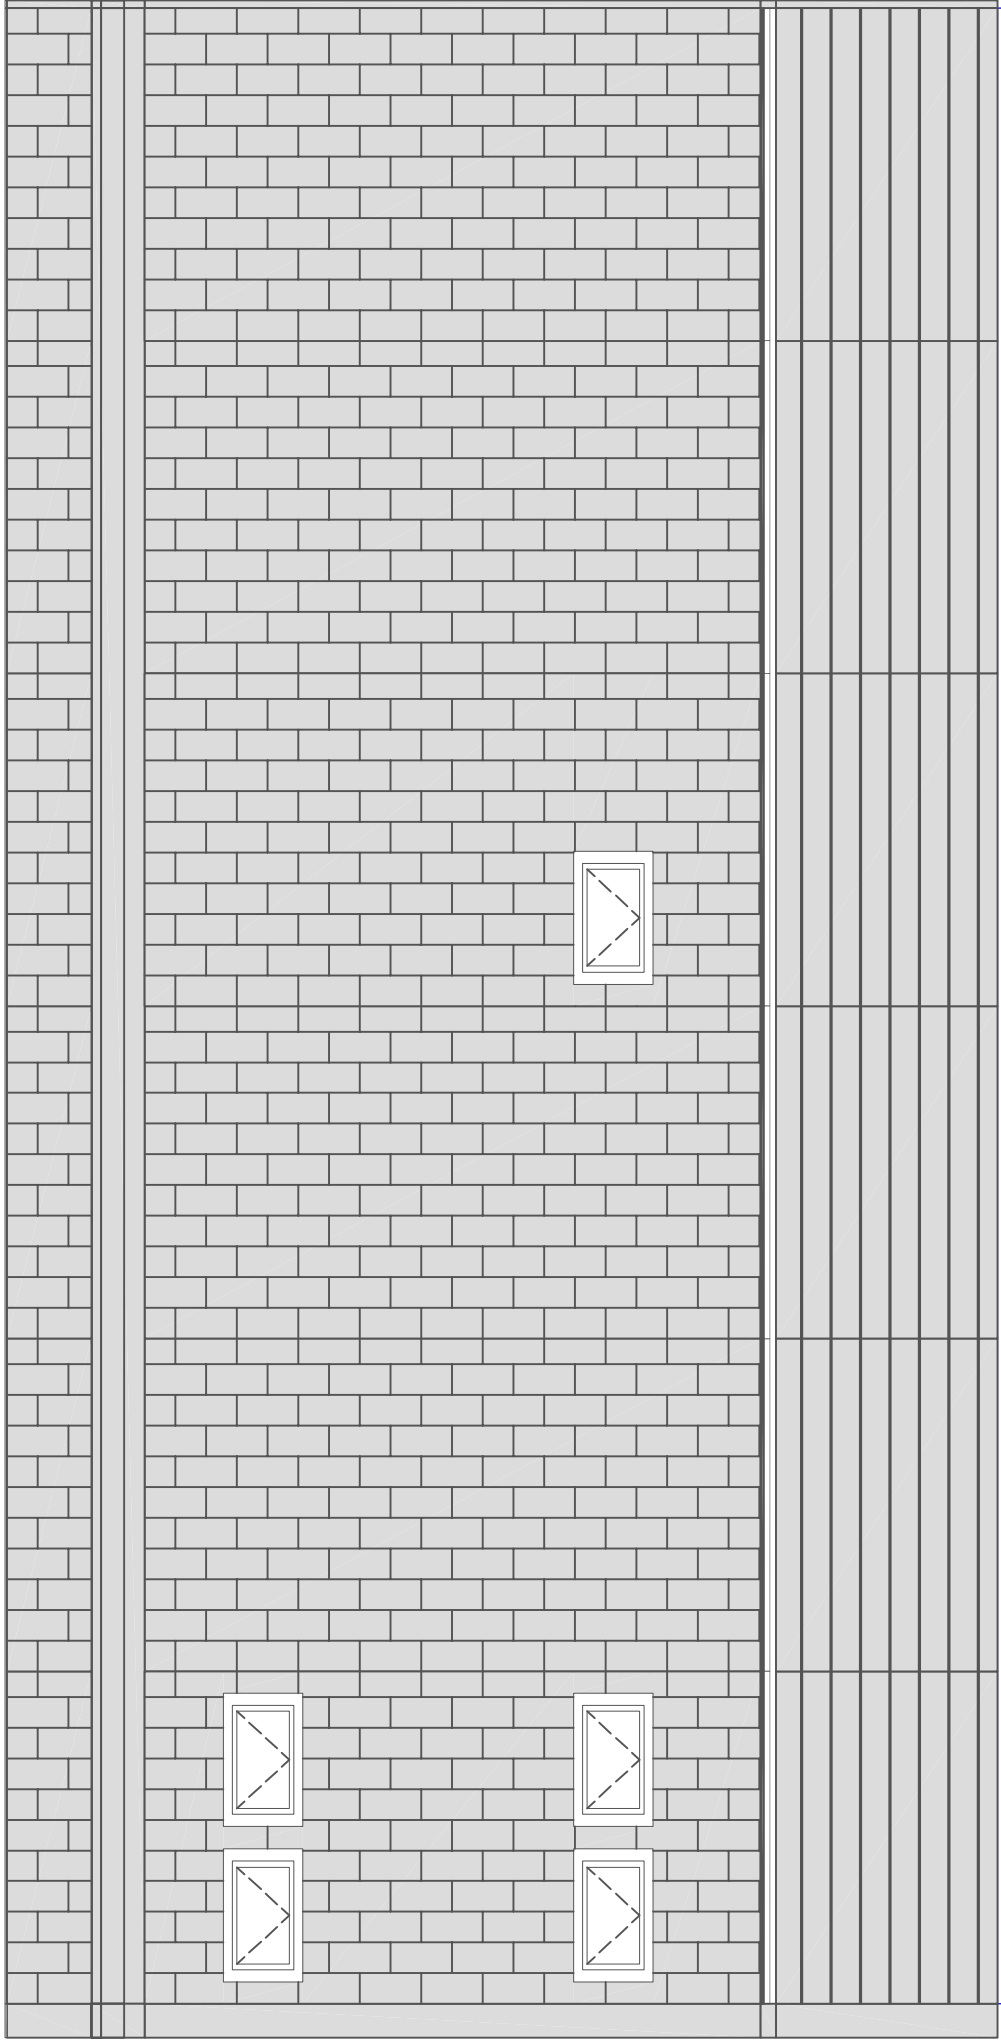

LEFT LATERAL FACADE
architectural drawing