

# A° FOLD

h o u s e s

"Model C"


# FAMILY

floor area = mq 87.78

gross area = mq 113.28

GROUND FLOOR


furniture

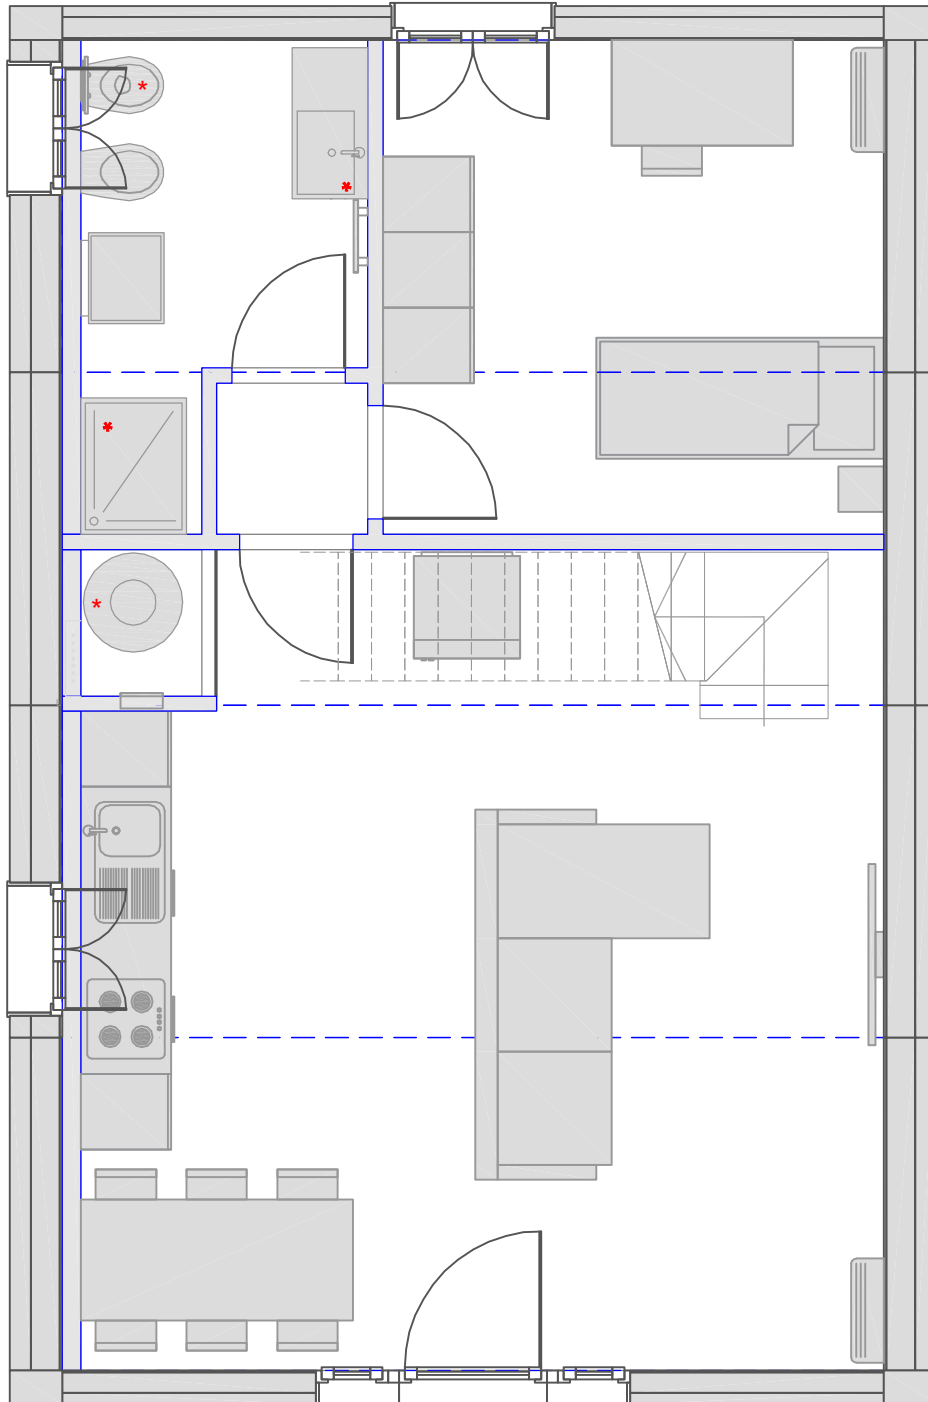

\* BATHROOM  
FIXTURE  
INCLUDED


FIRST FLOOR

furniture

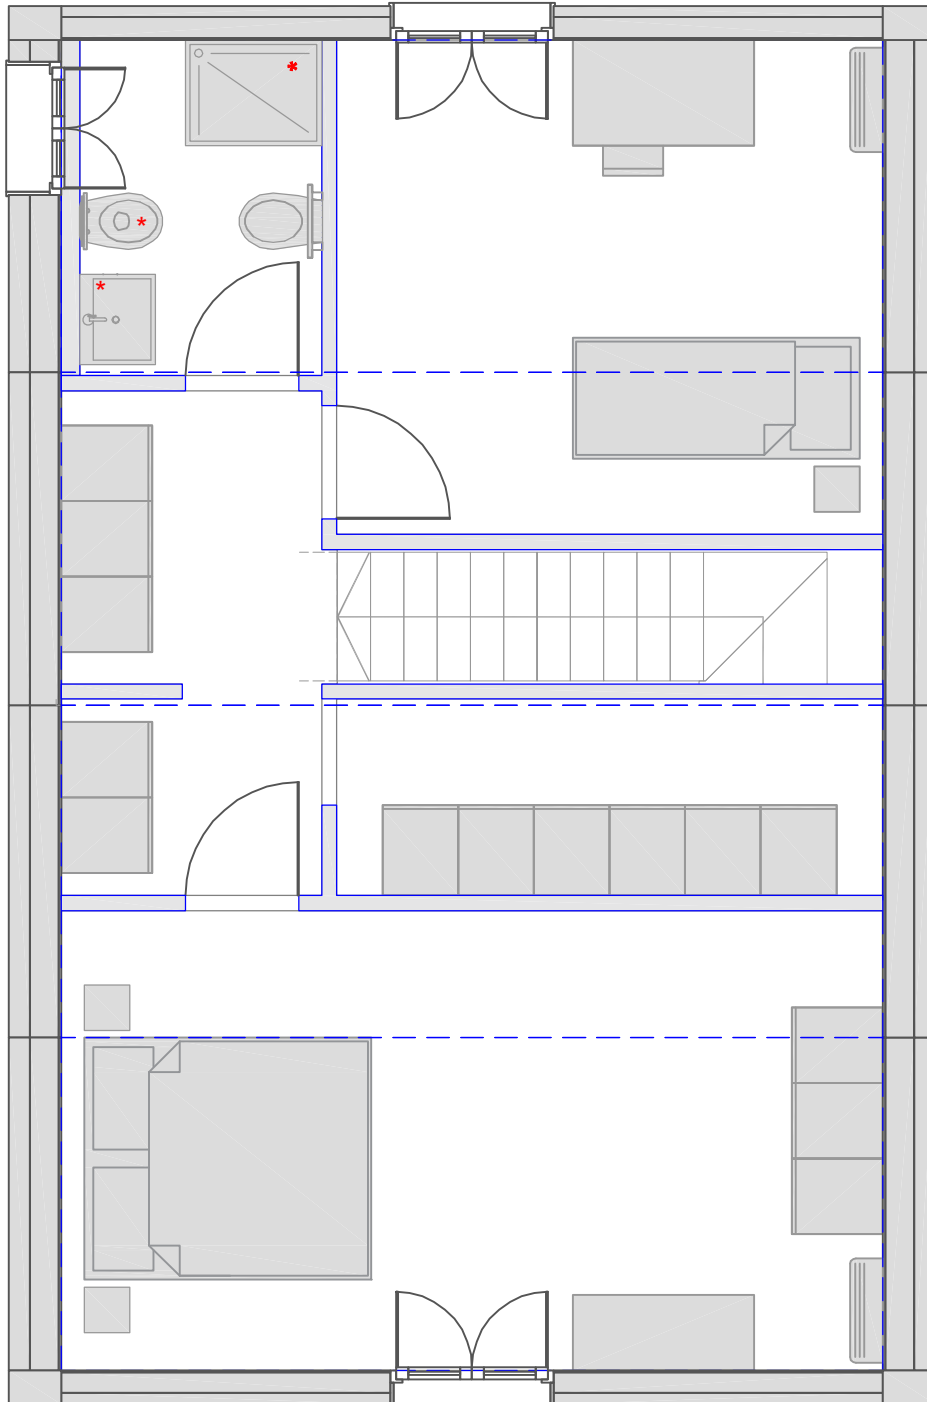


\* BATHROOM  
FIXTURE  
INCLUDED

GROUND FLOOR  
architectural drawing


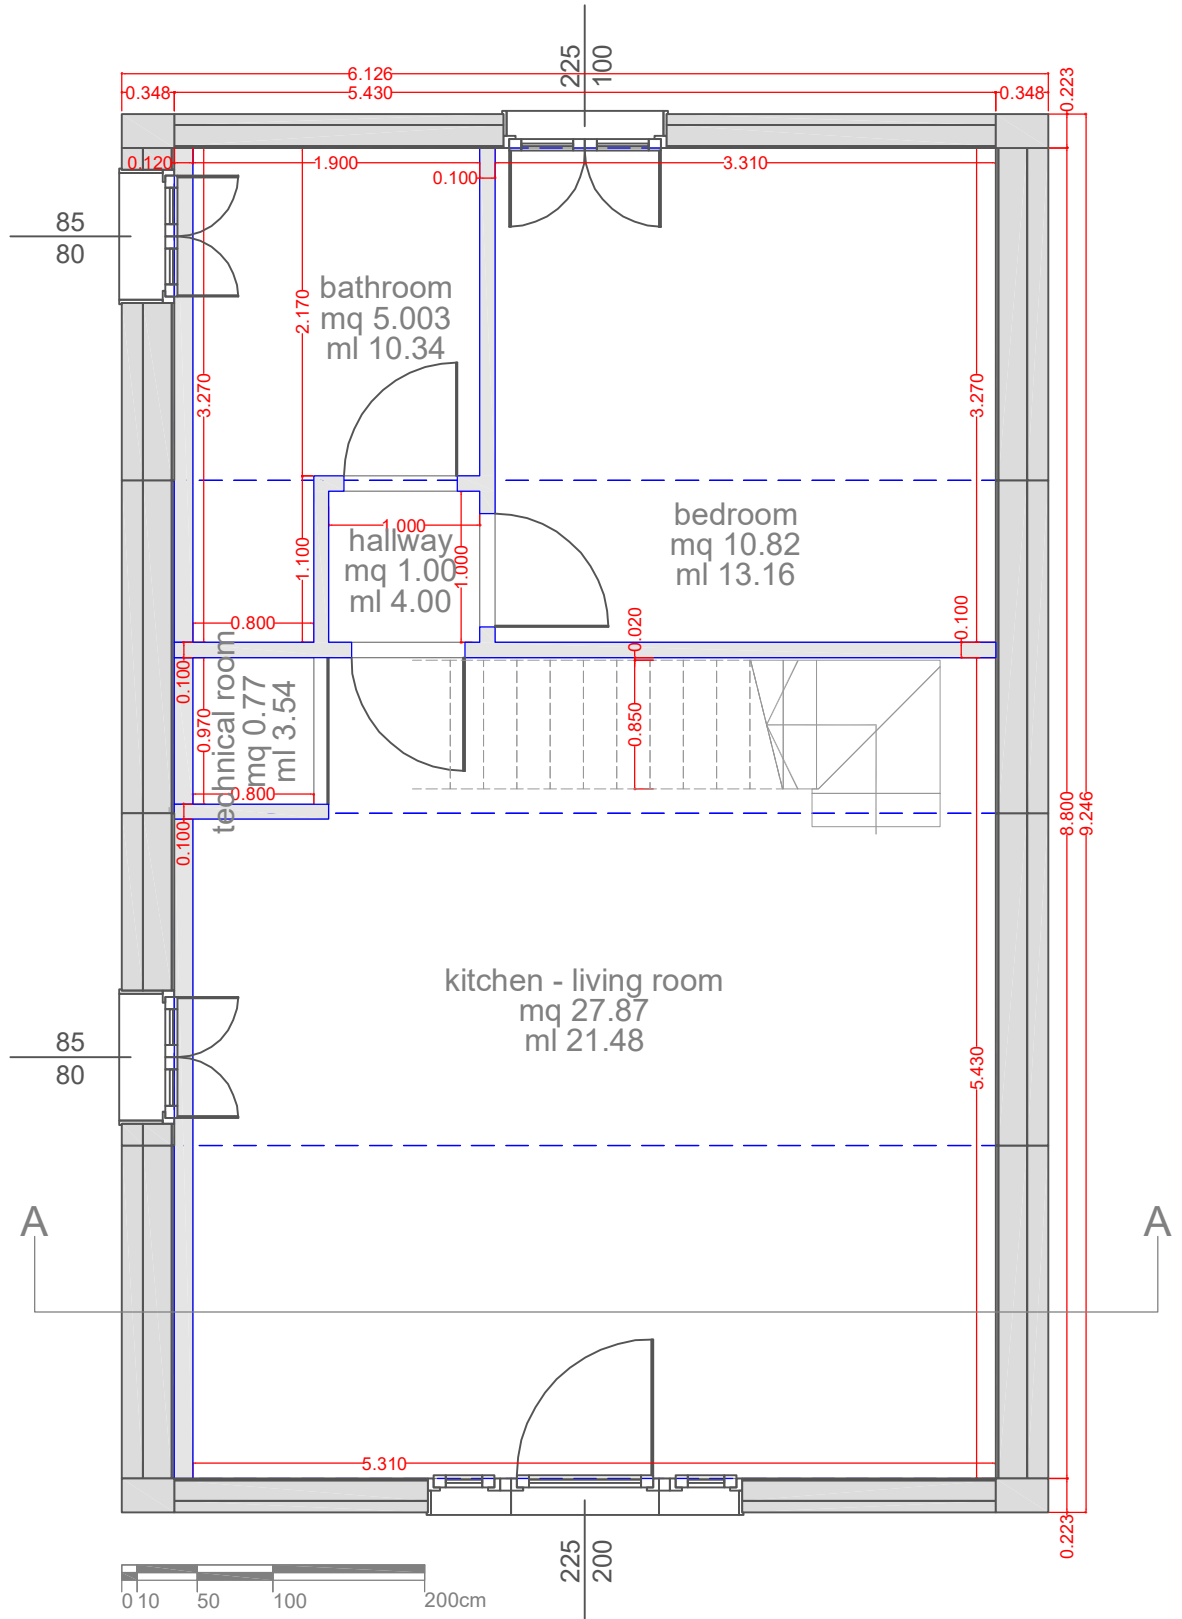


FIRST FLOOR


architectural drawing

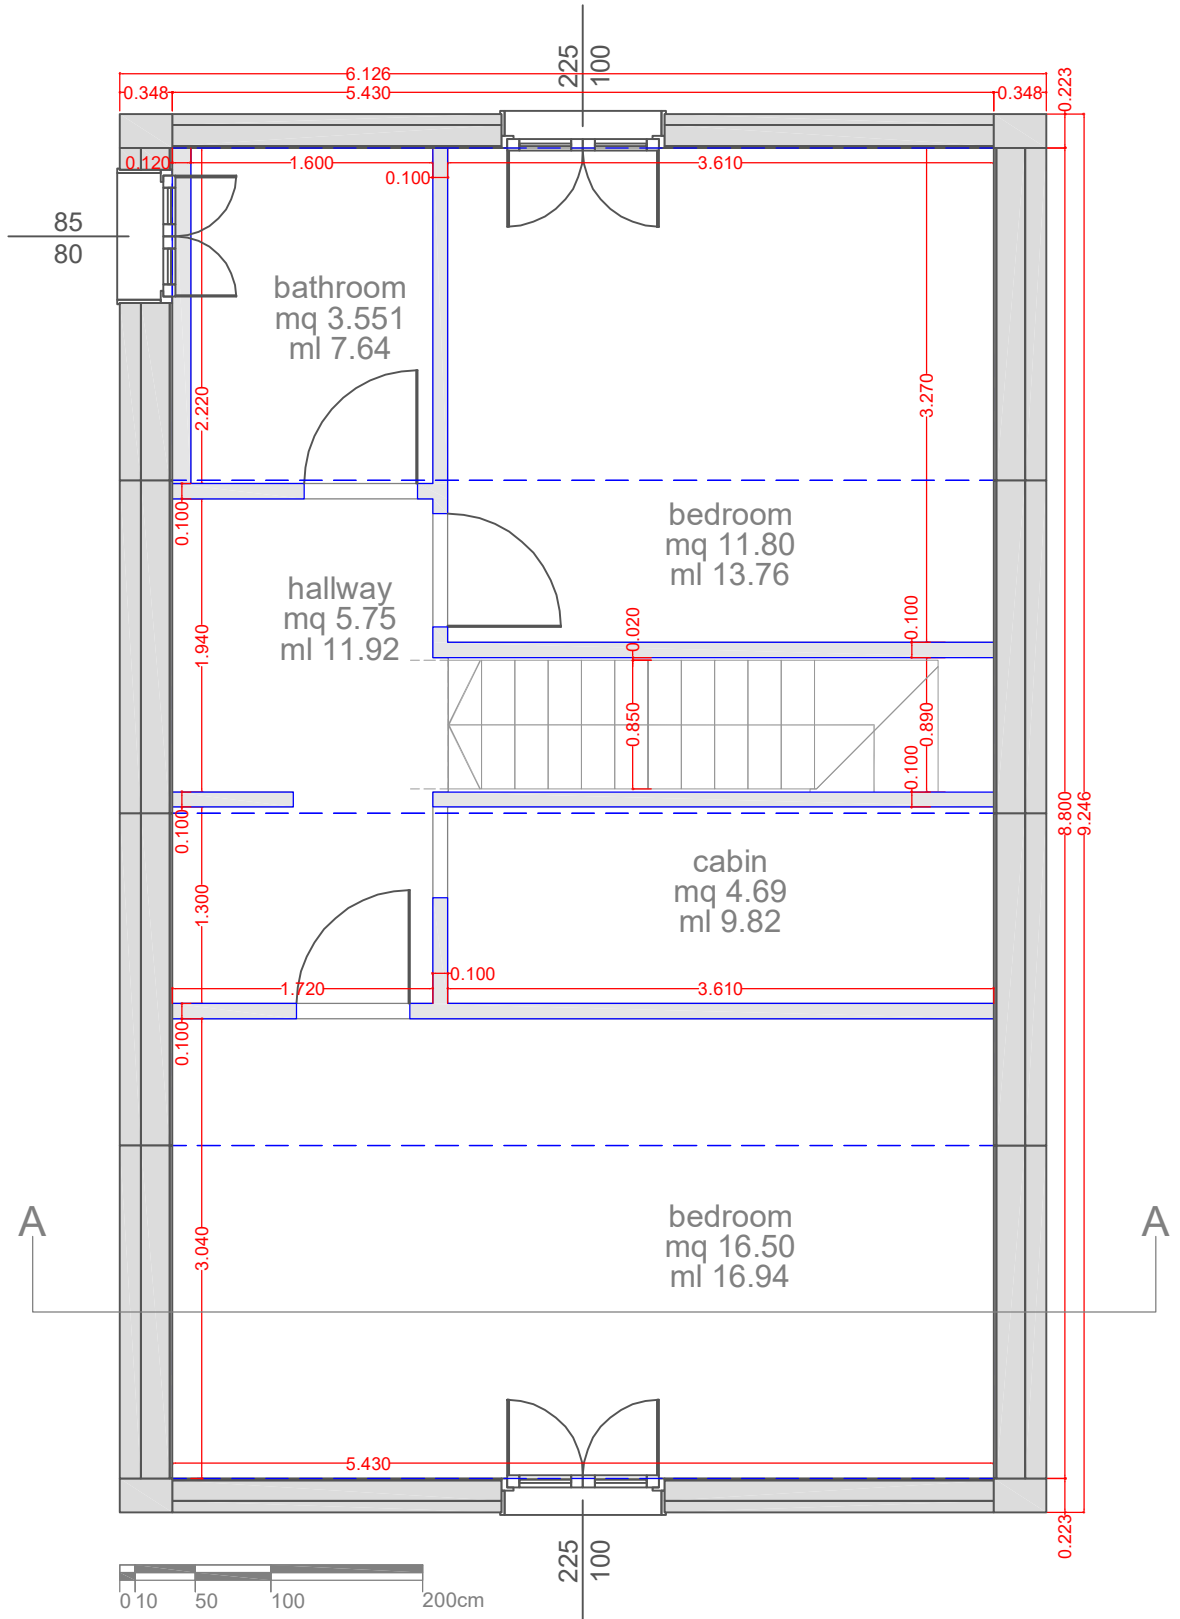

ROOF FLOOR  
architectural drawing

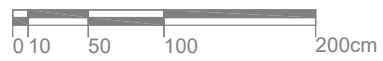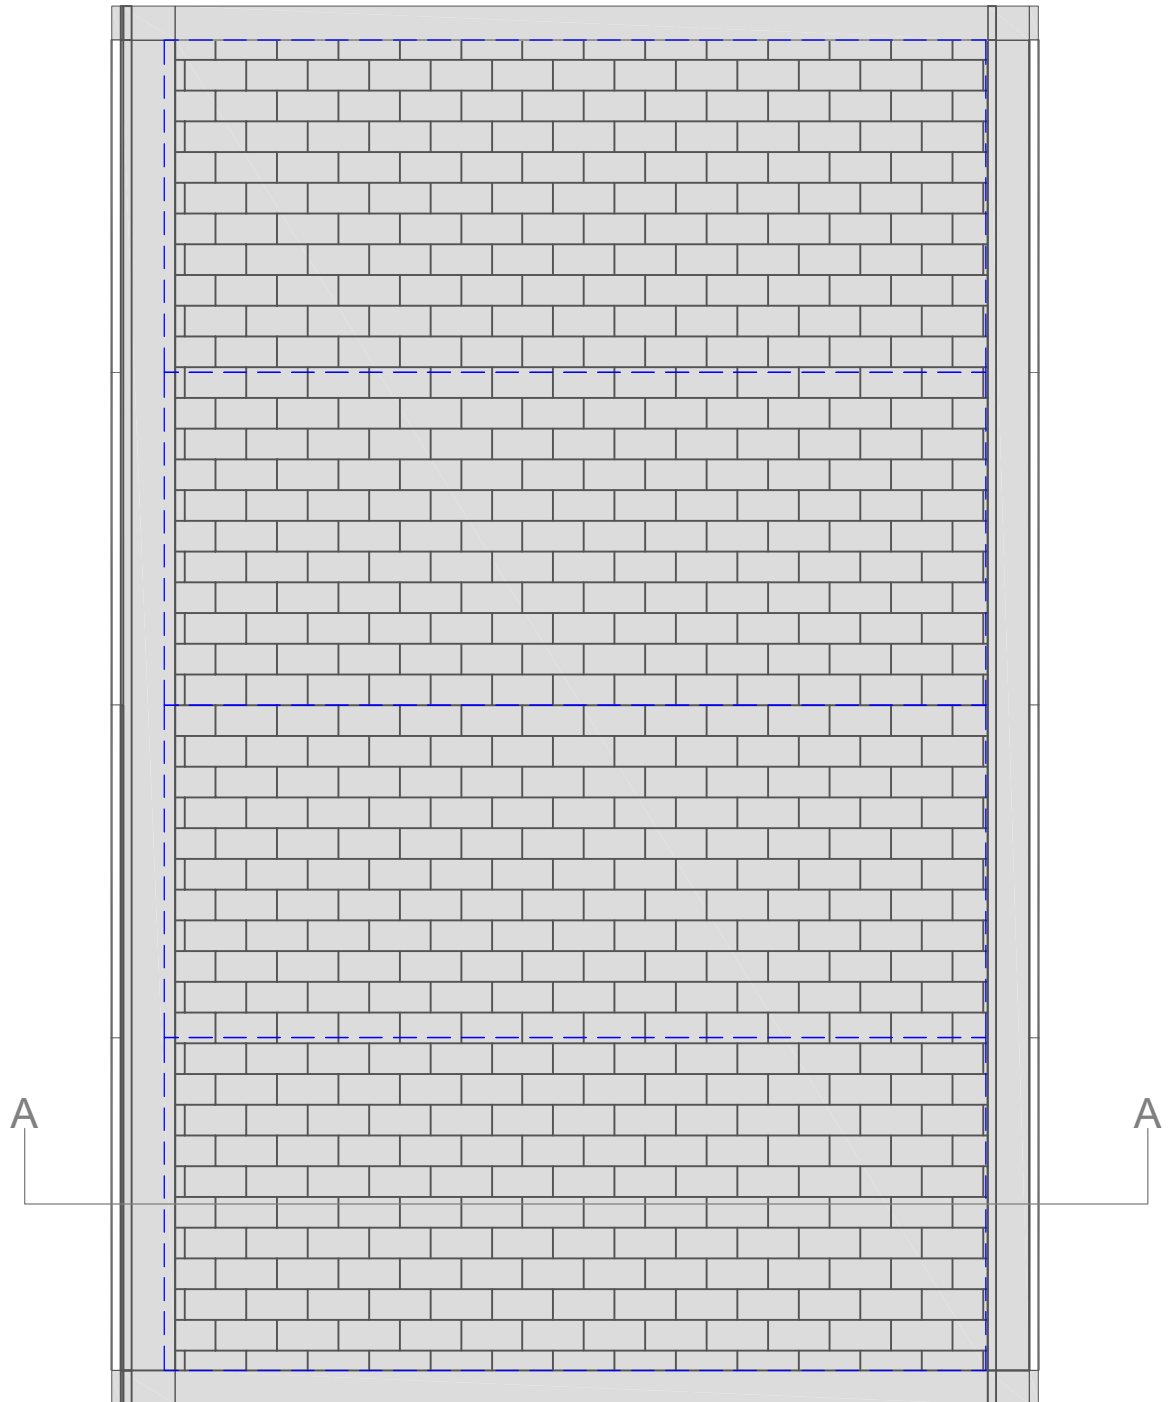


SECTION A-A  
architectural drawing

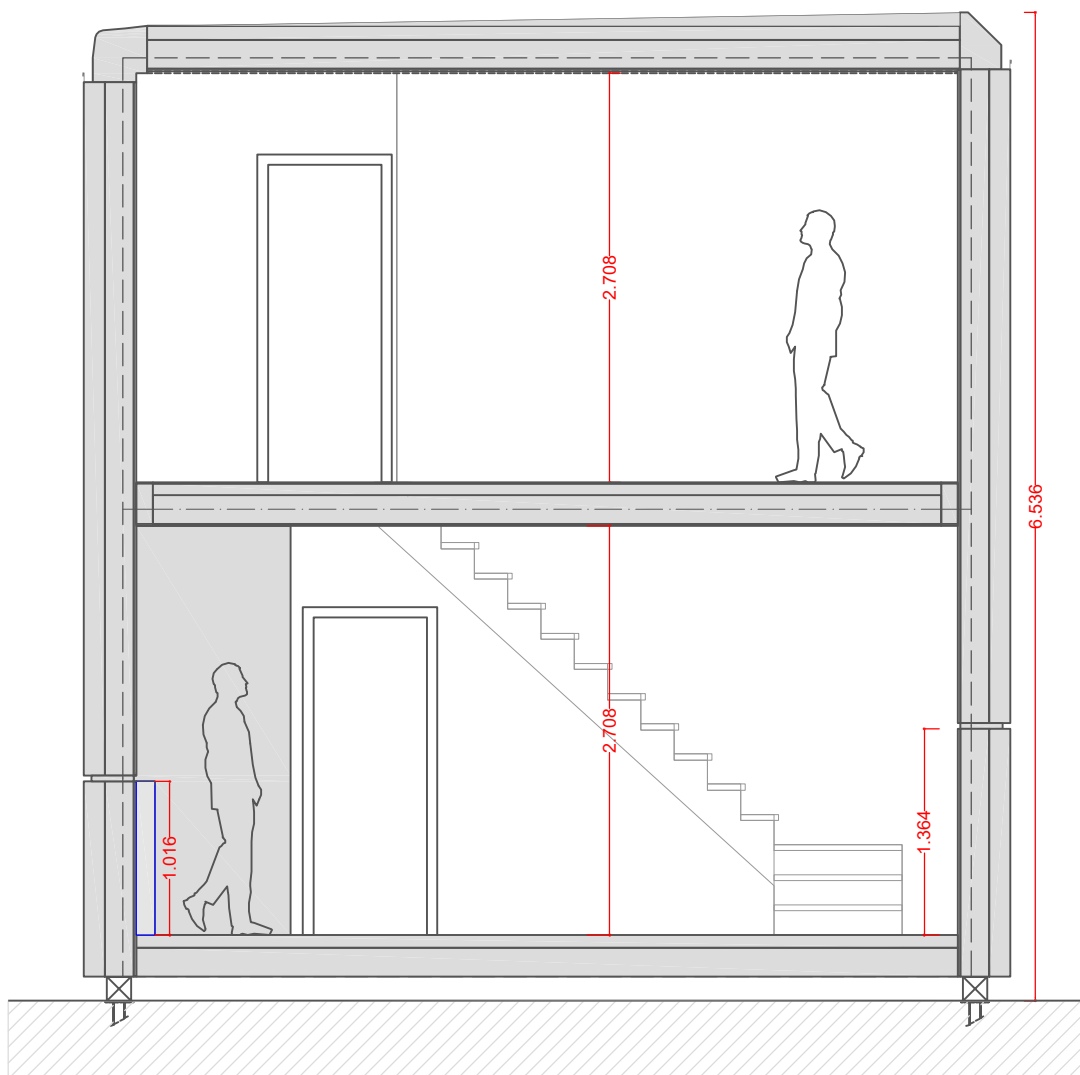

FRONT FACADE  
architectural drawing


---

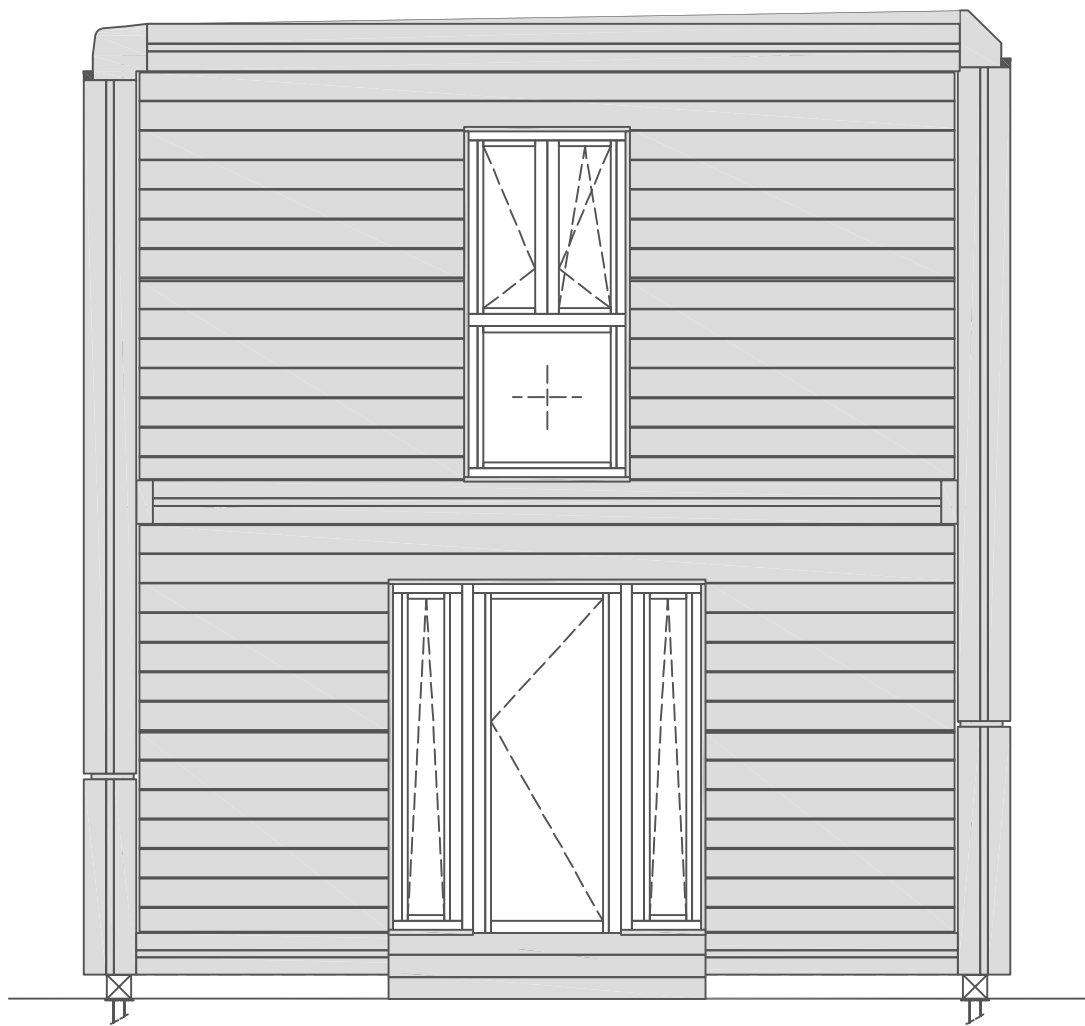



BACK FACADE  
architectural drawing


---

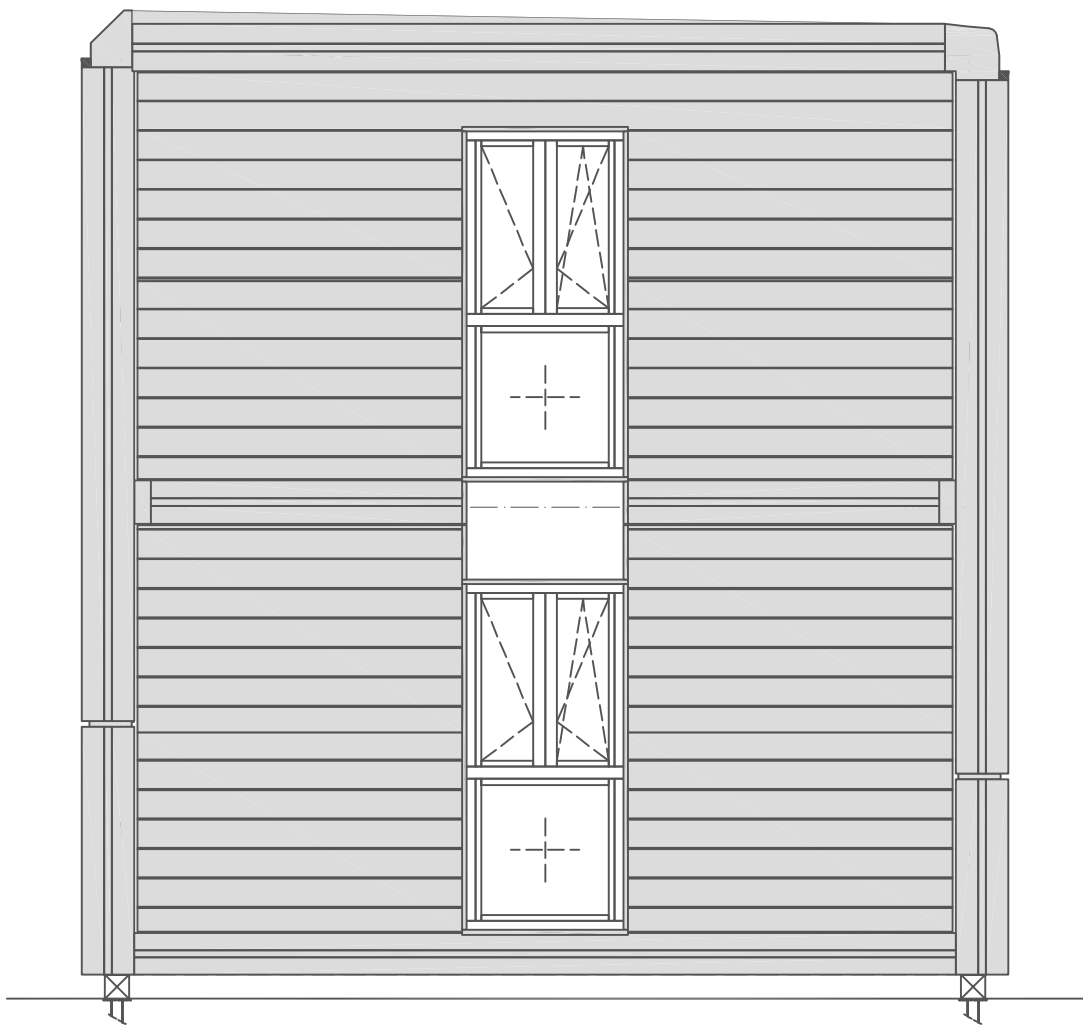

RIGHT LATERAL FACADE


architectural drawing

---

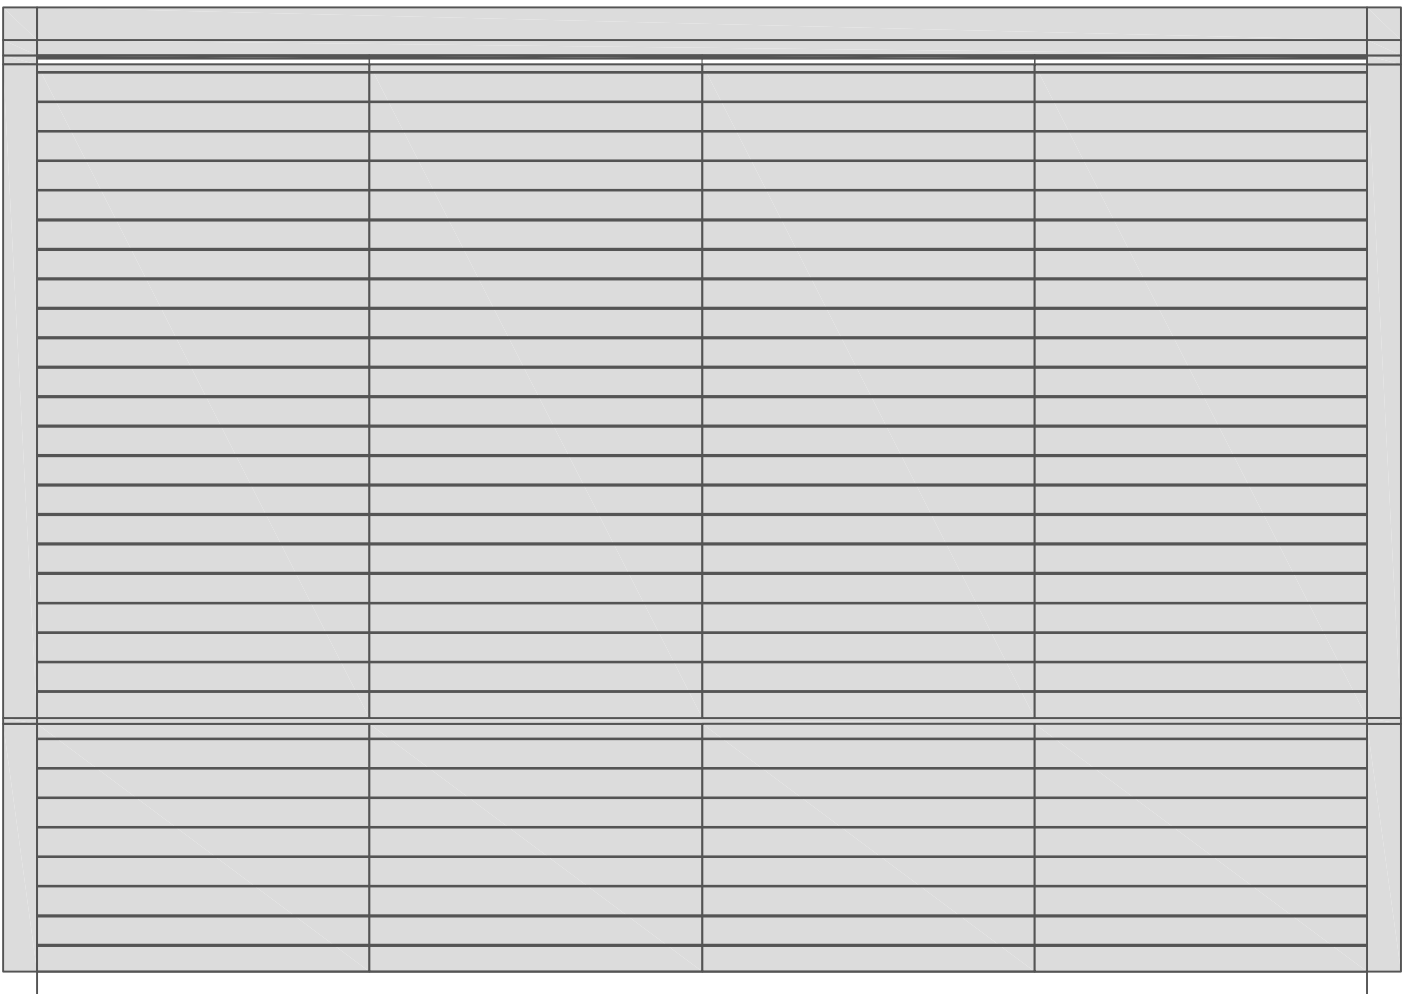

LEFT LATERAL FACADE

architectural drawing

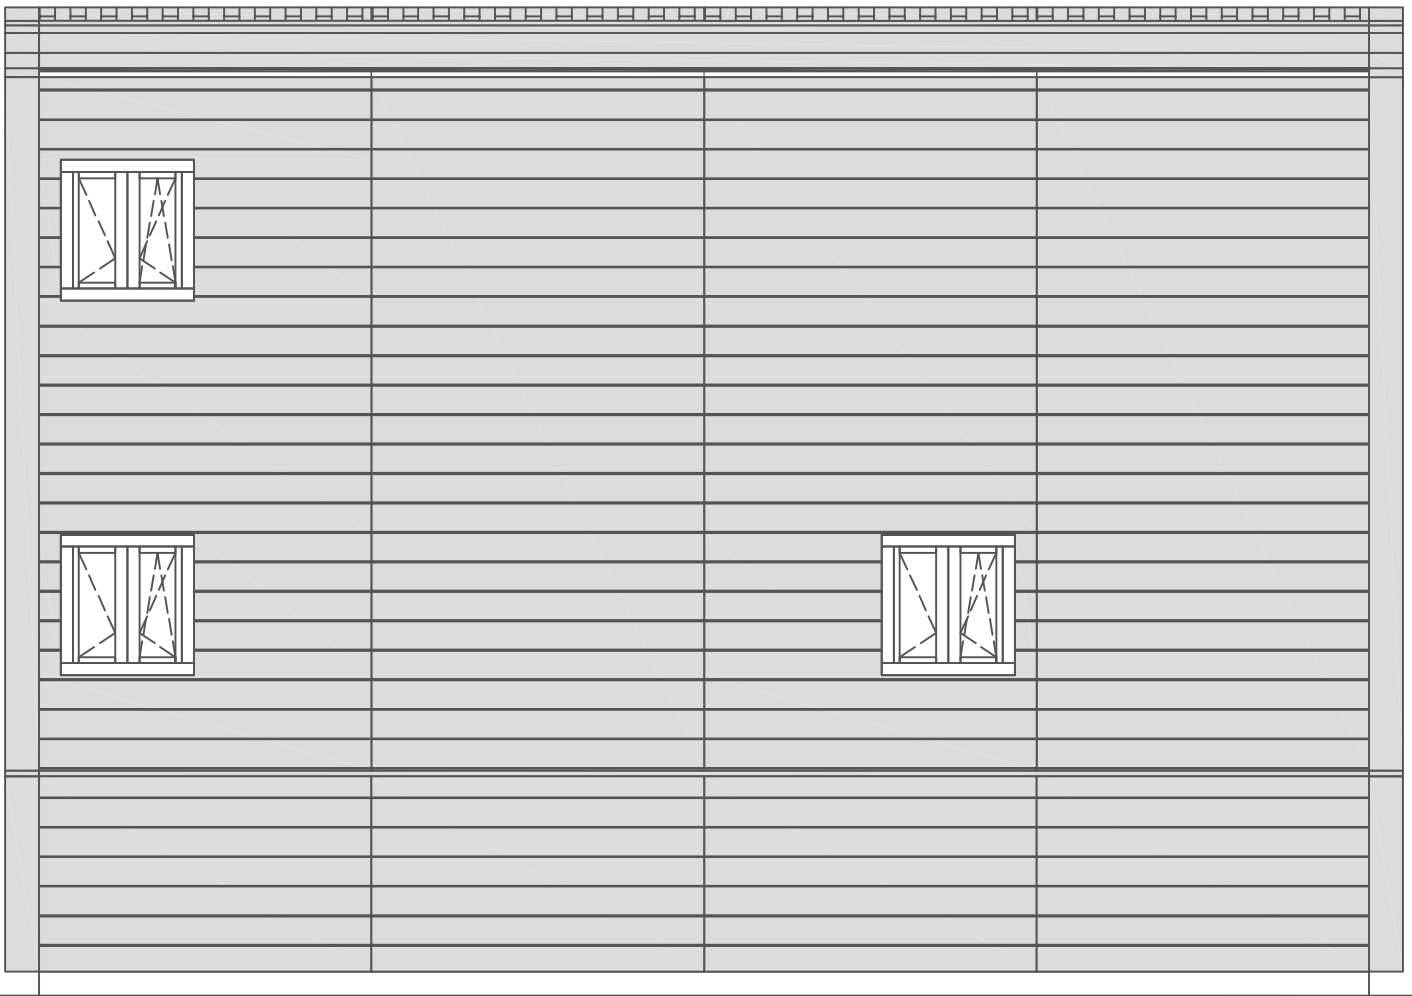

# A<sup>o</sup>FOLD

h o u s e s

"Model C"

# FAMILY

+

veranda-balcony


floor area = mq 87.78

veranda + balcony = mq 21.47

gross area = mq 137.50

GROUND FLOOR


furniture

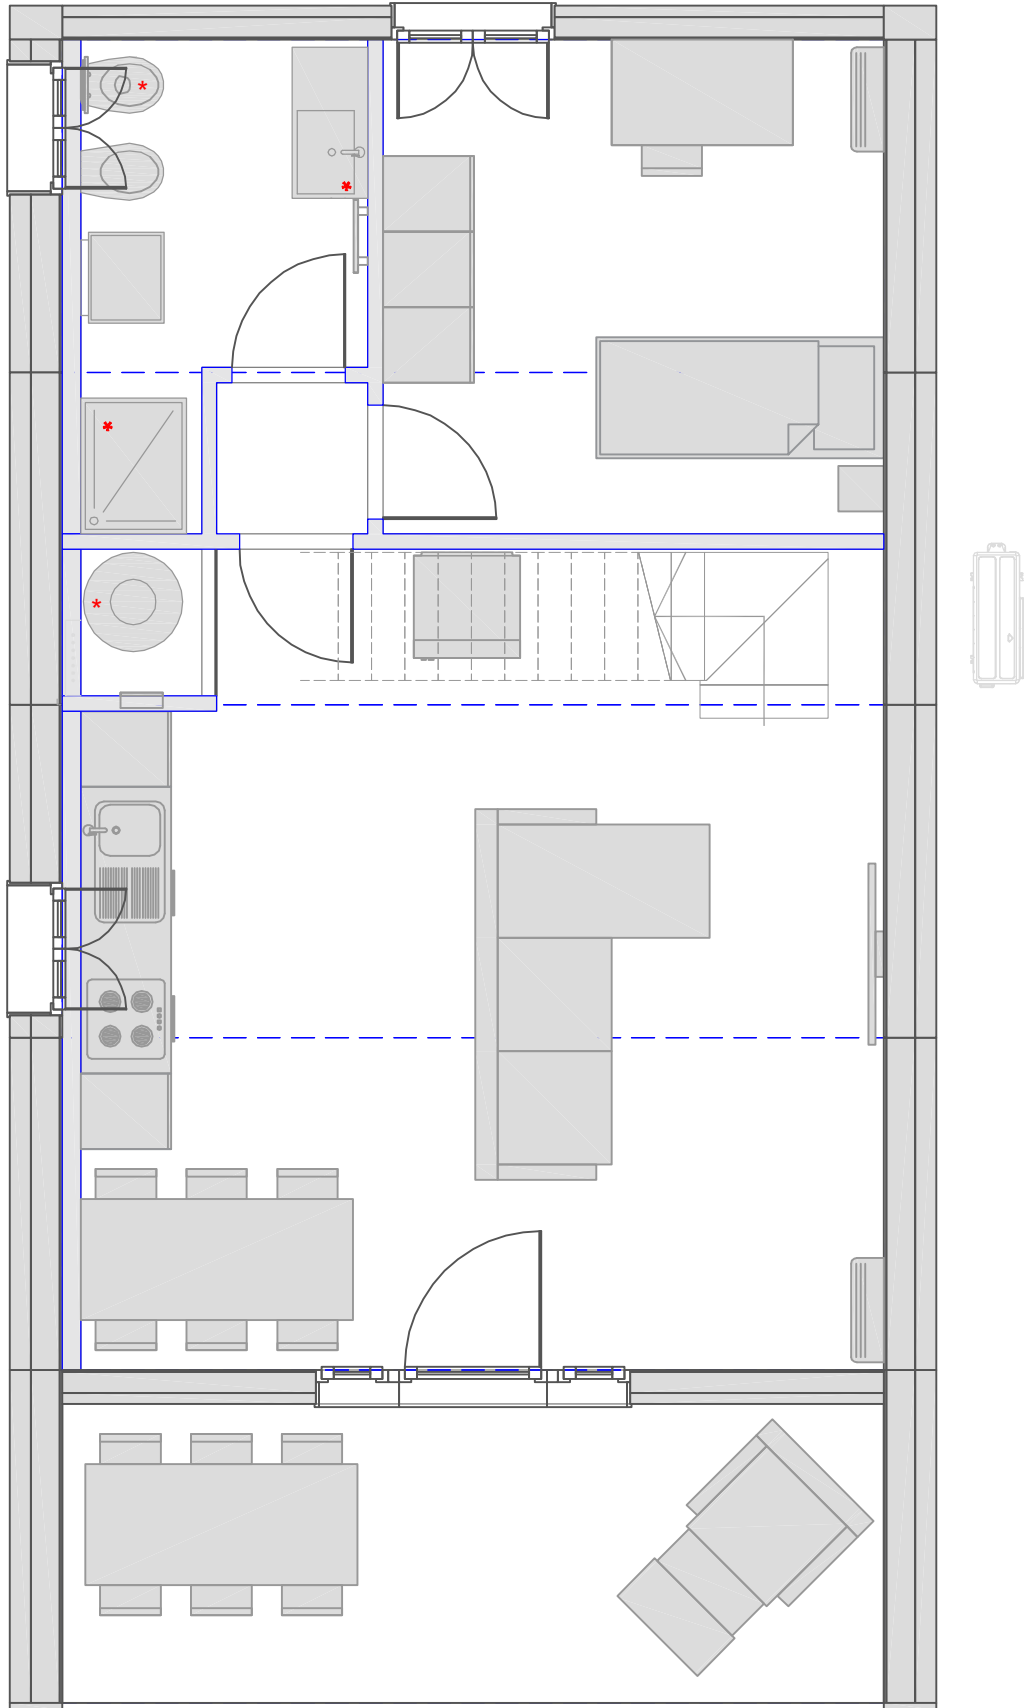

\* BATHROOM  
FIXTURE  
INCLUDED

FIRST FLOOR


furniture

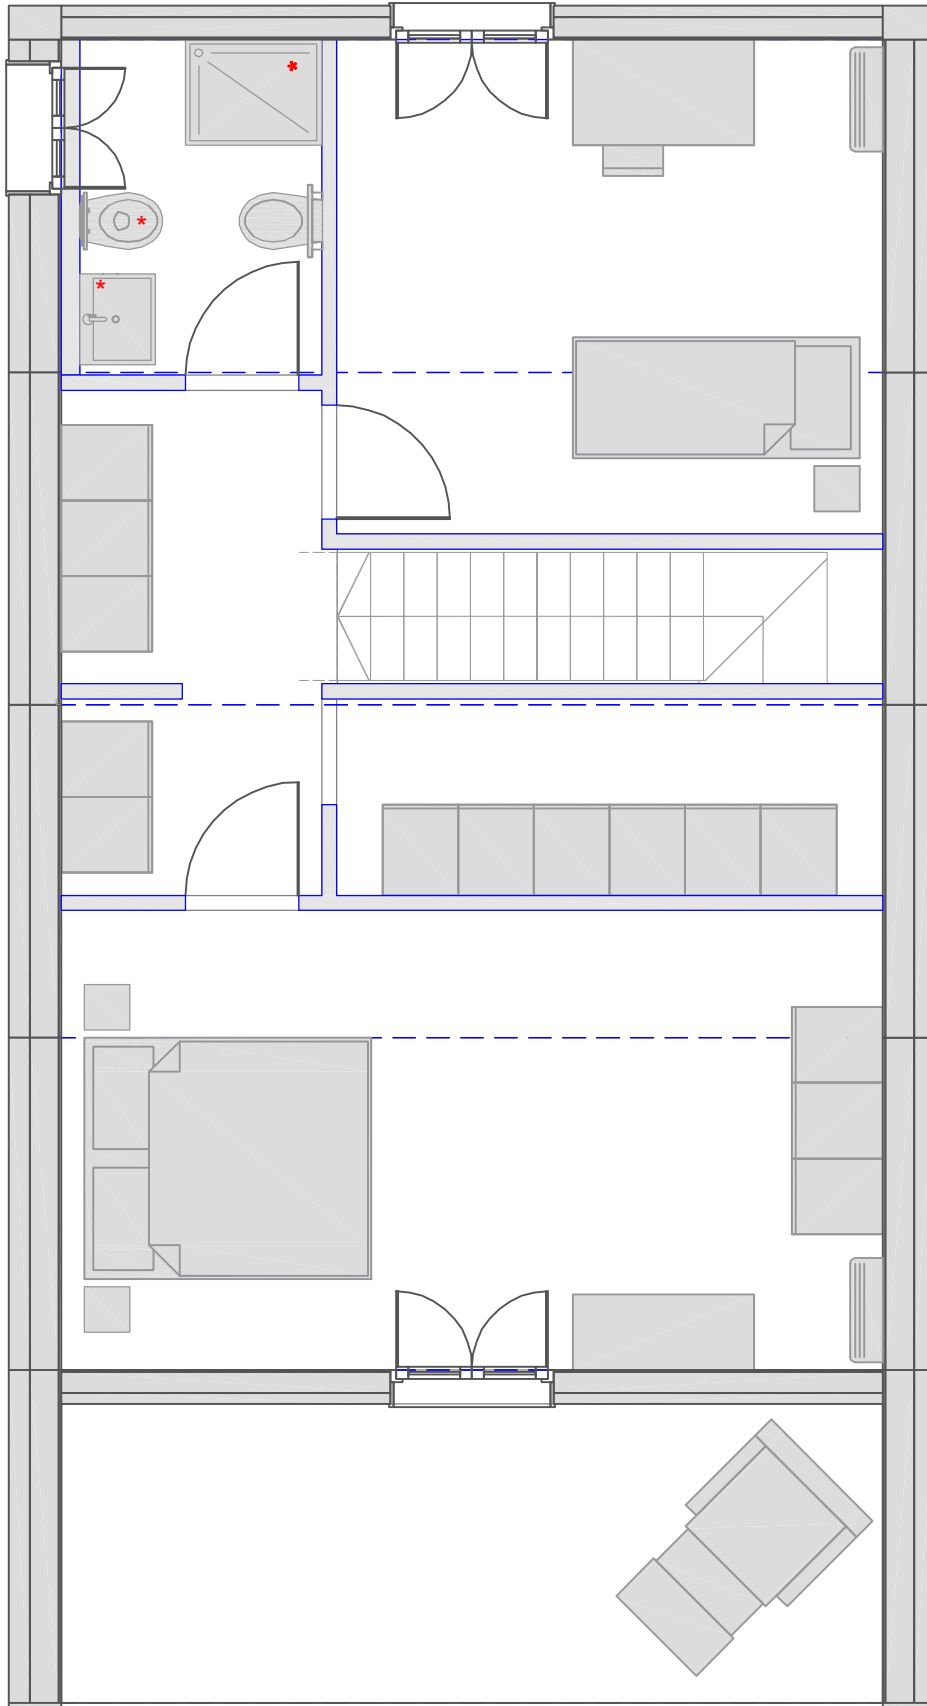

\* BATHROOM  
FIXTURE  
INCLUDED


GROUND FLOOR

architectural drawing

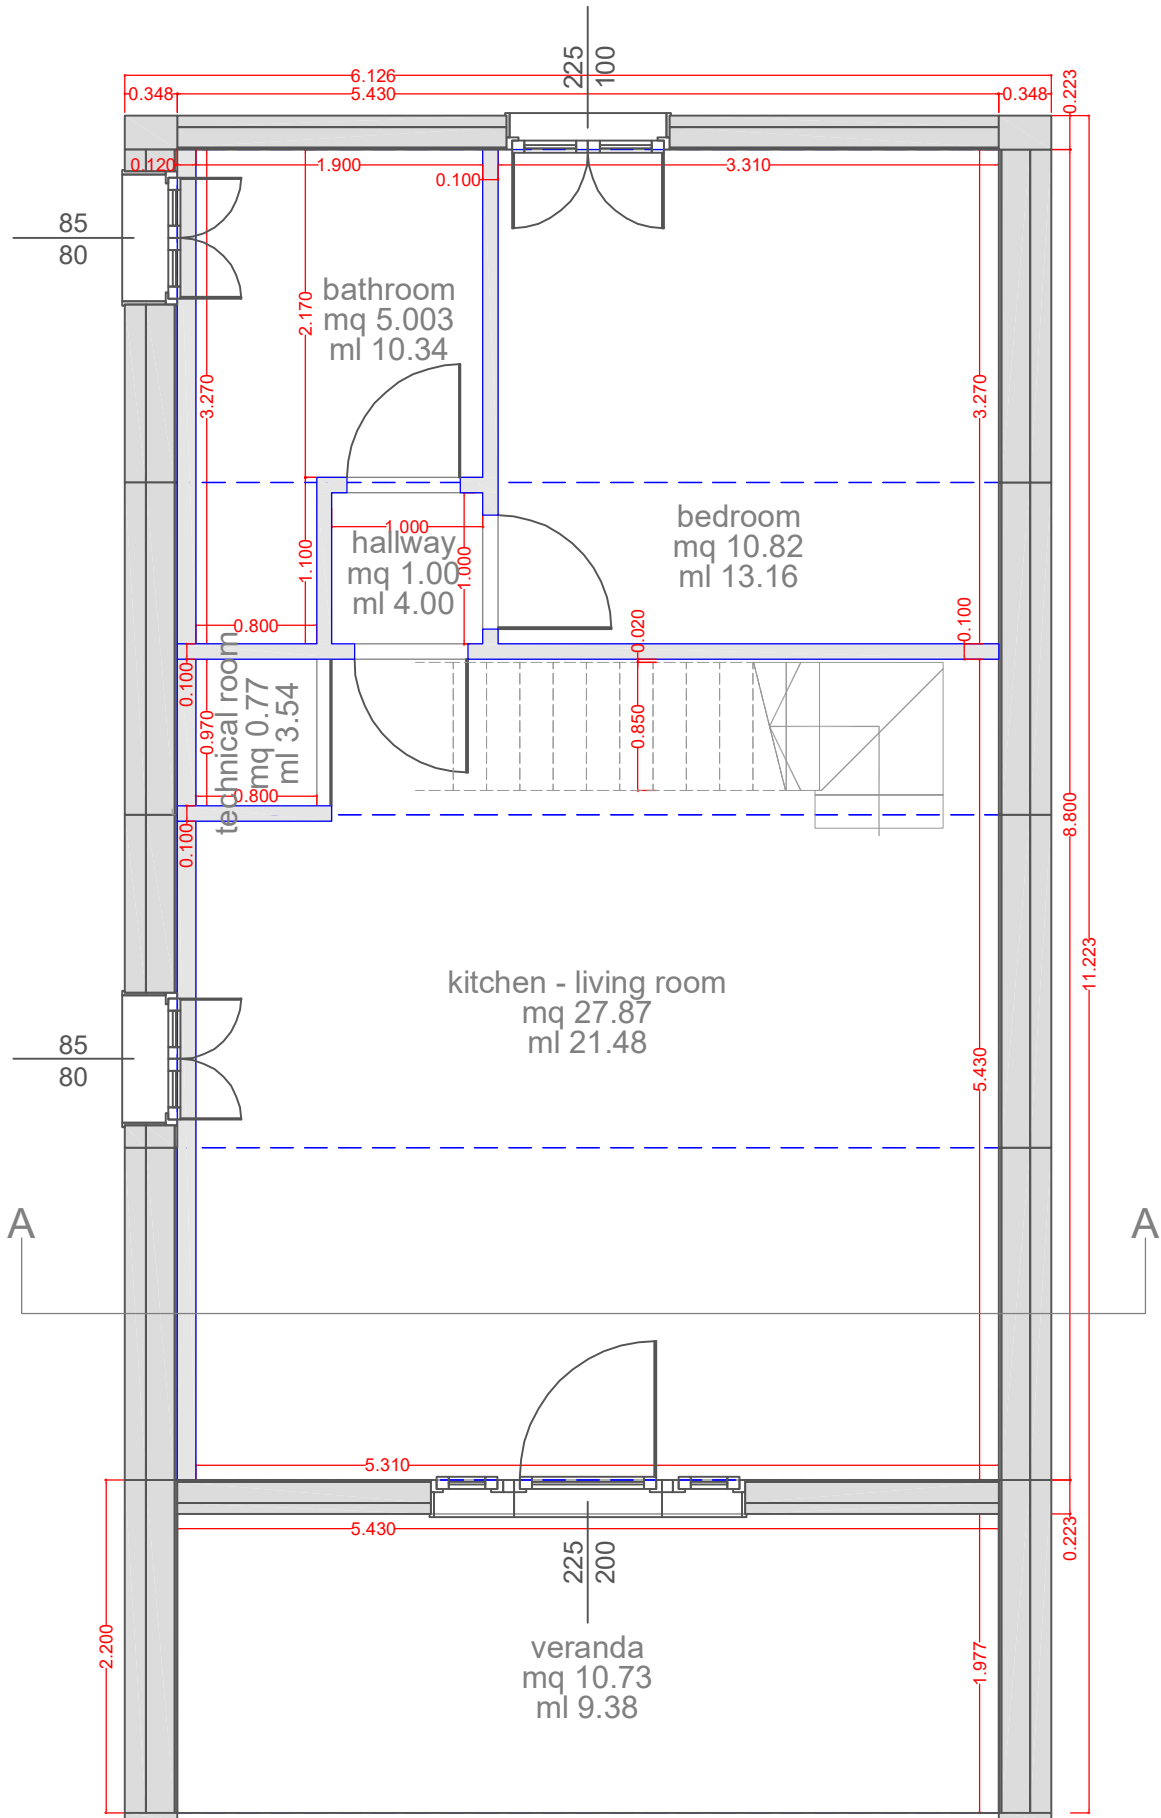


FIRST FLOOR

architectural drawing

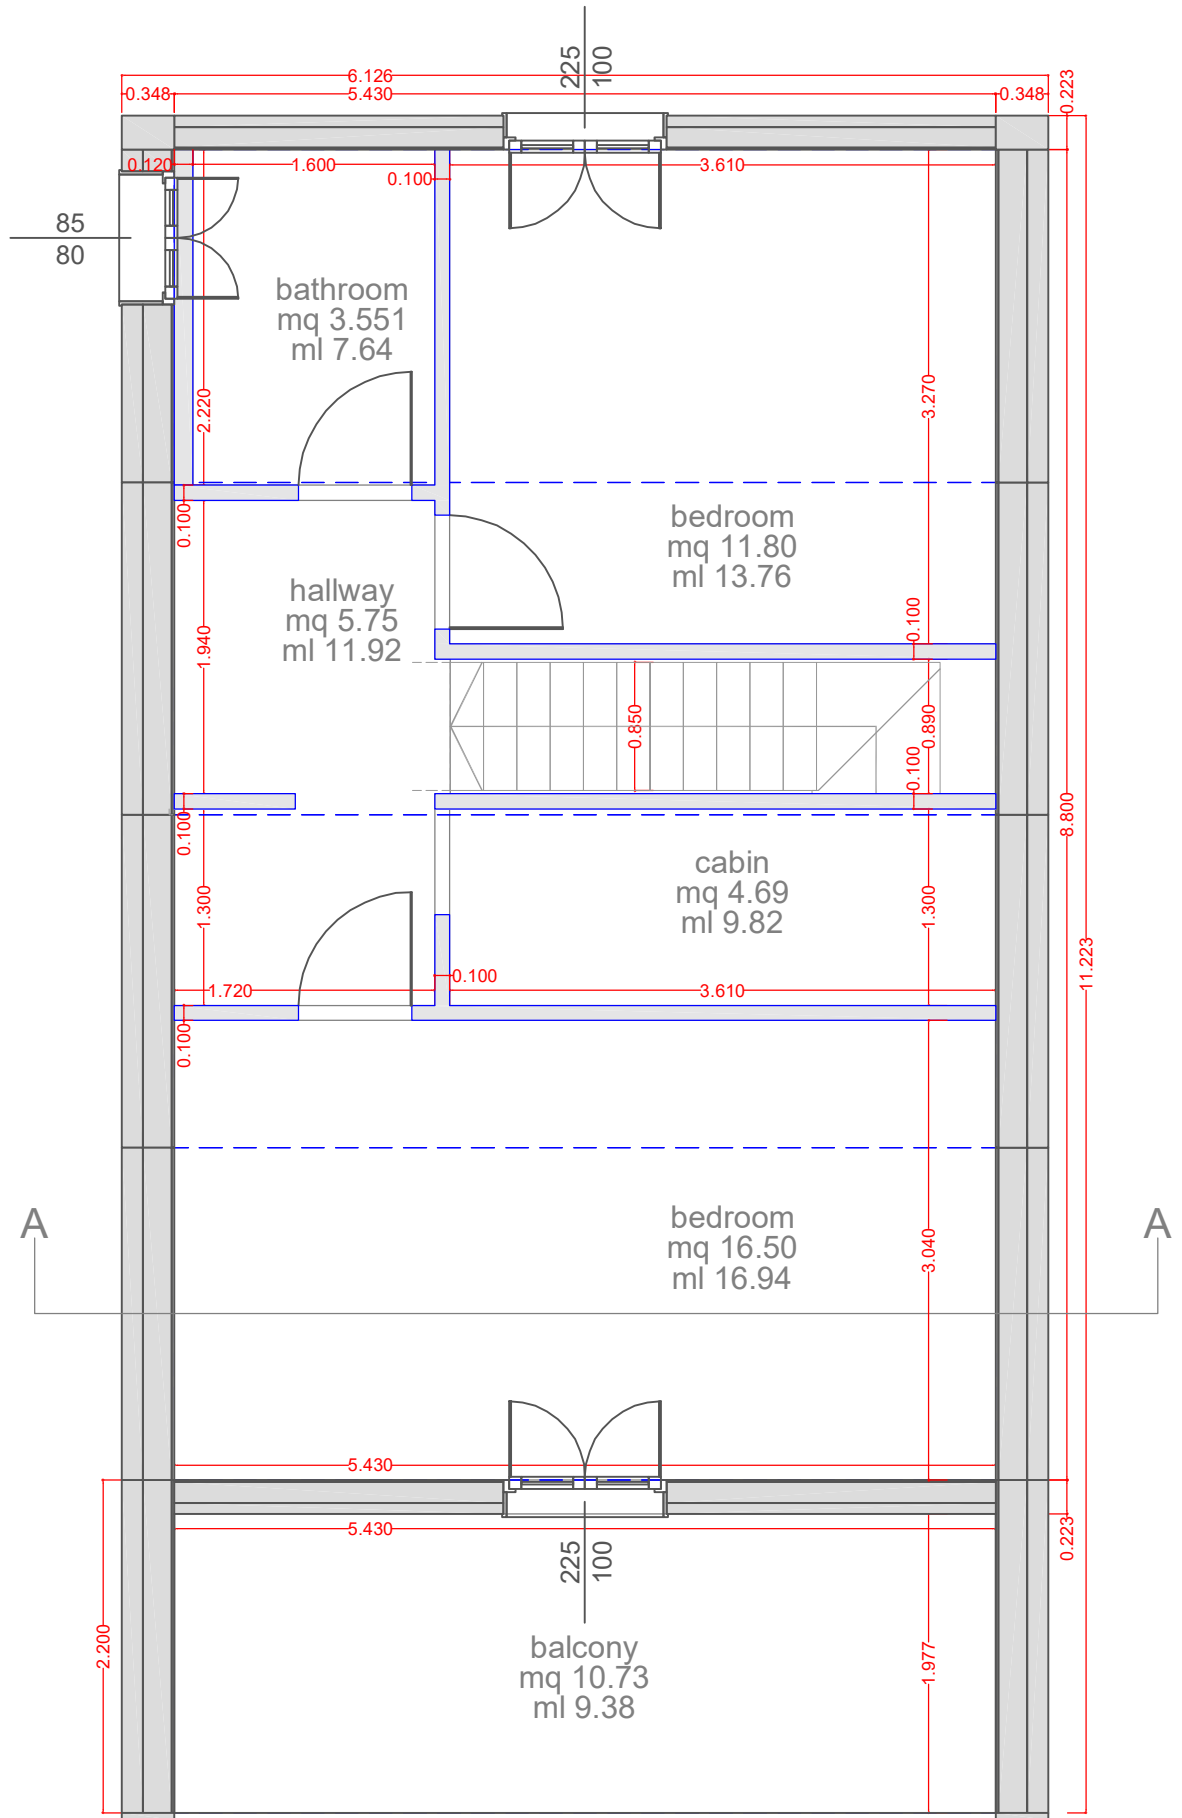




ROOF FLOOR  
architectural drawing

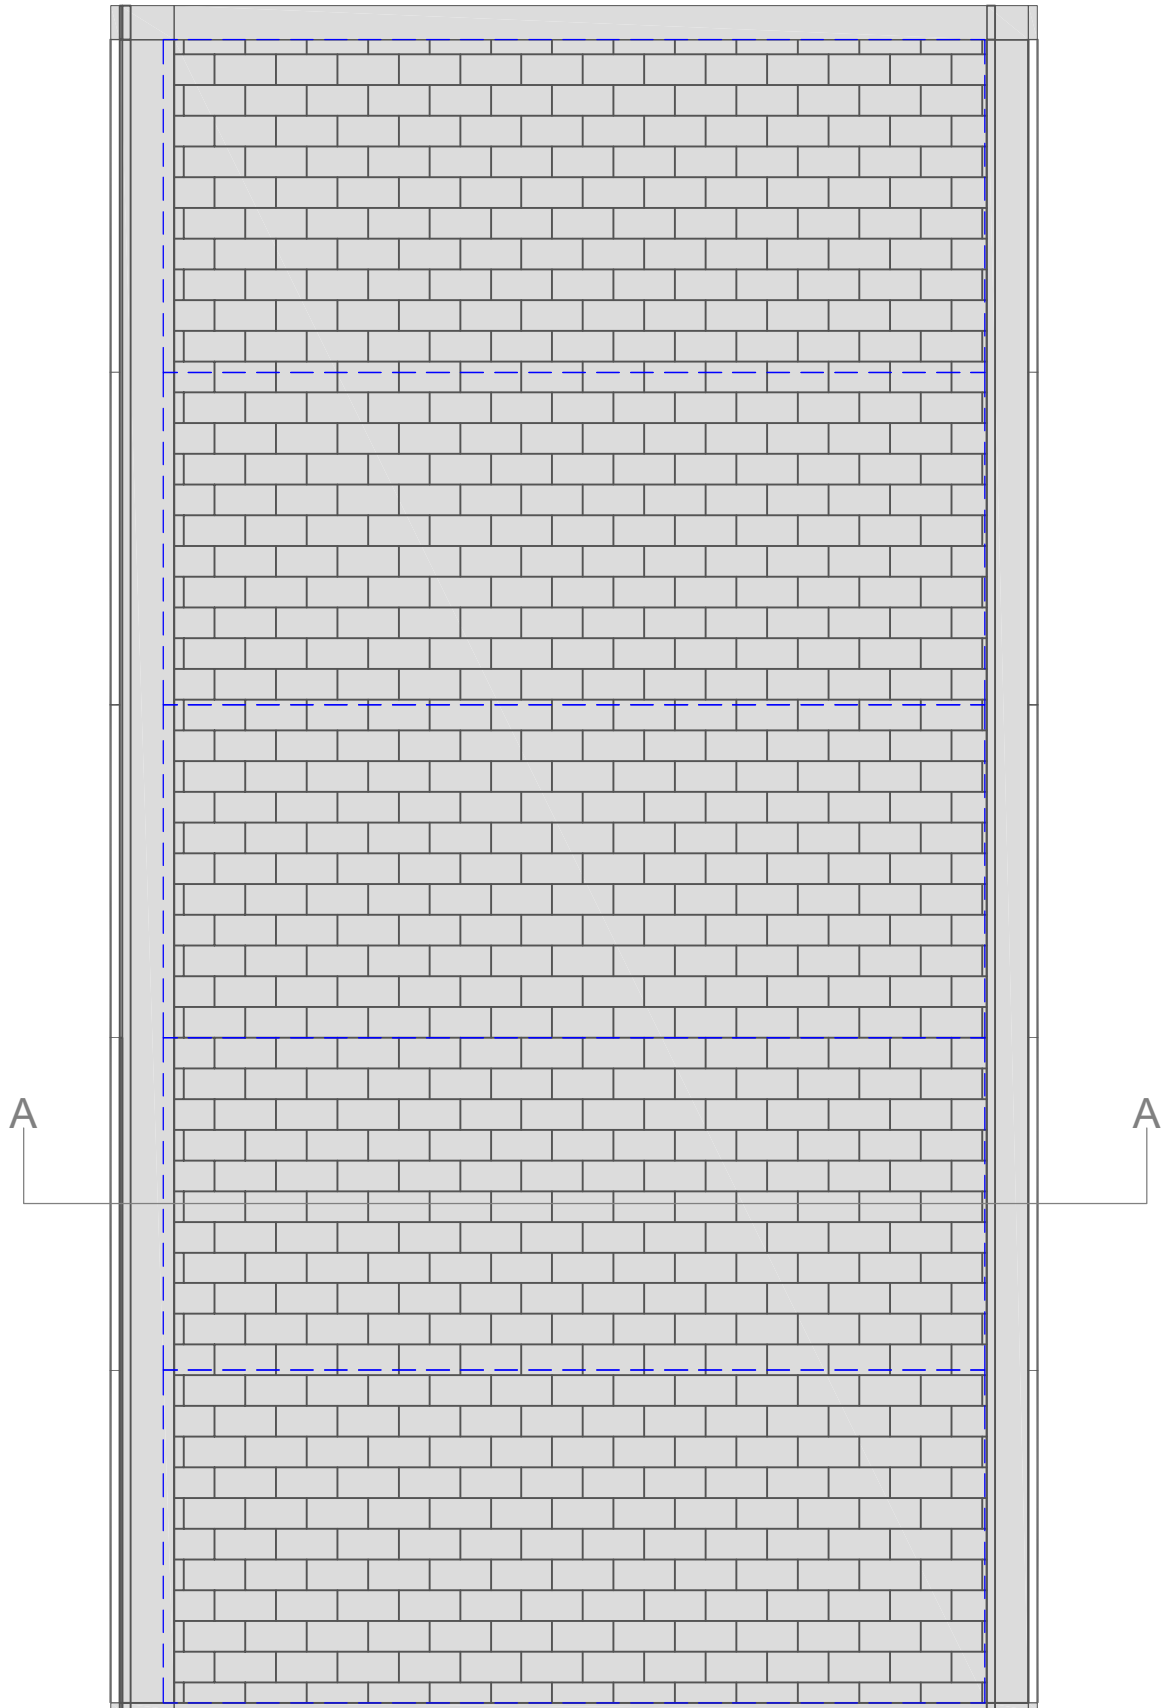


SECTION A-A  
architectural drawing

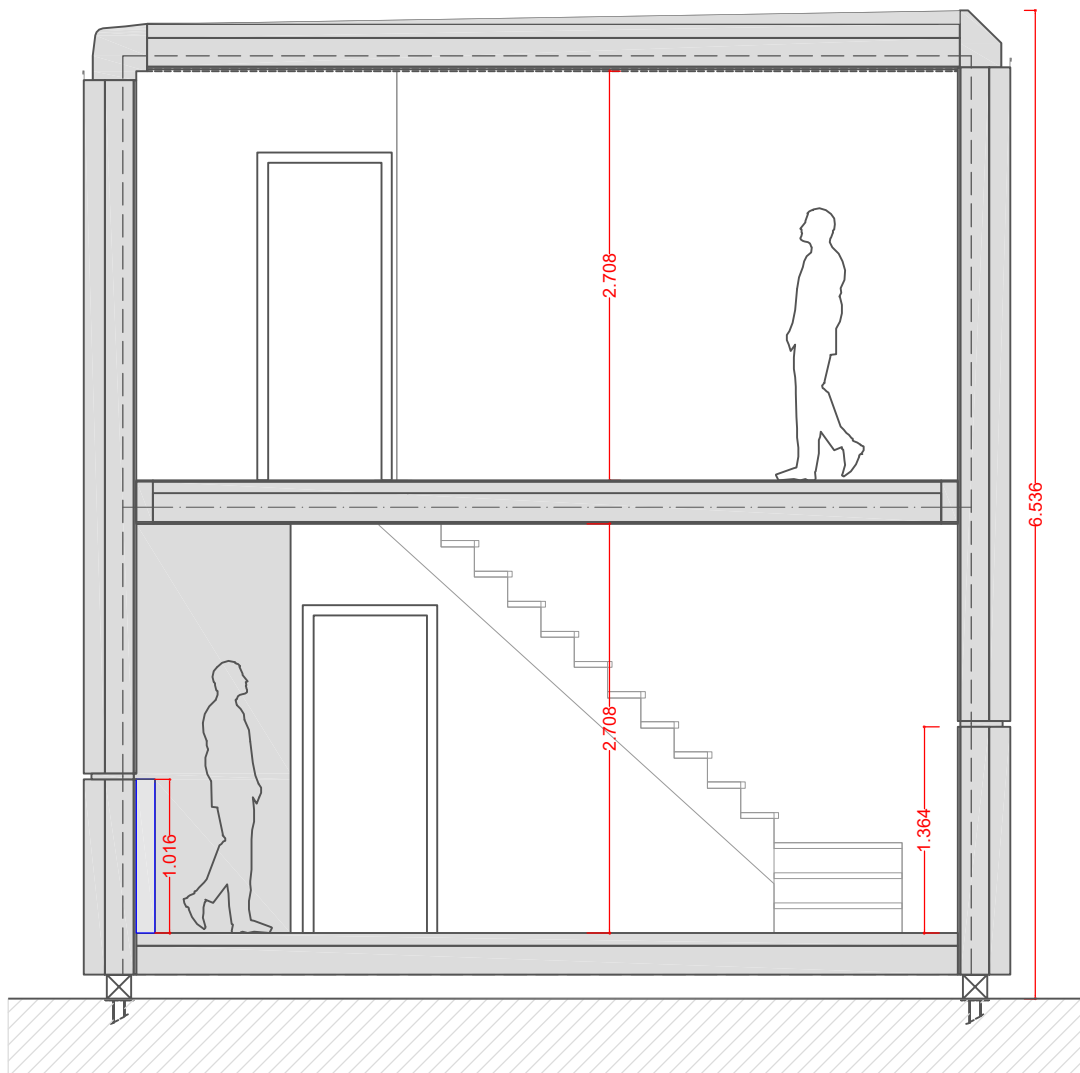


FRONT FACADE  
architectural drawing

---

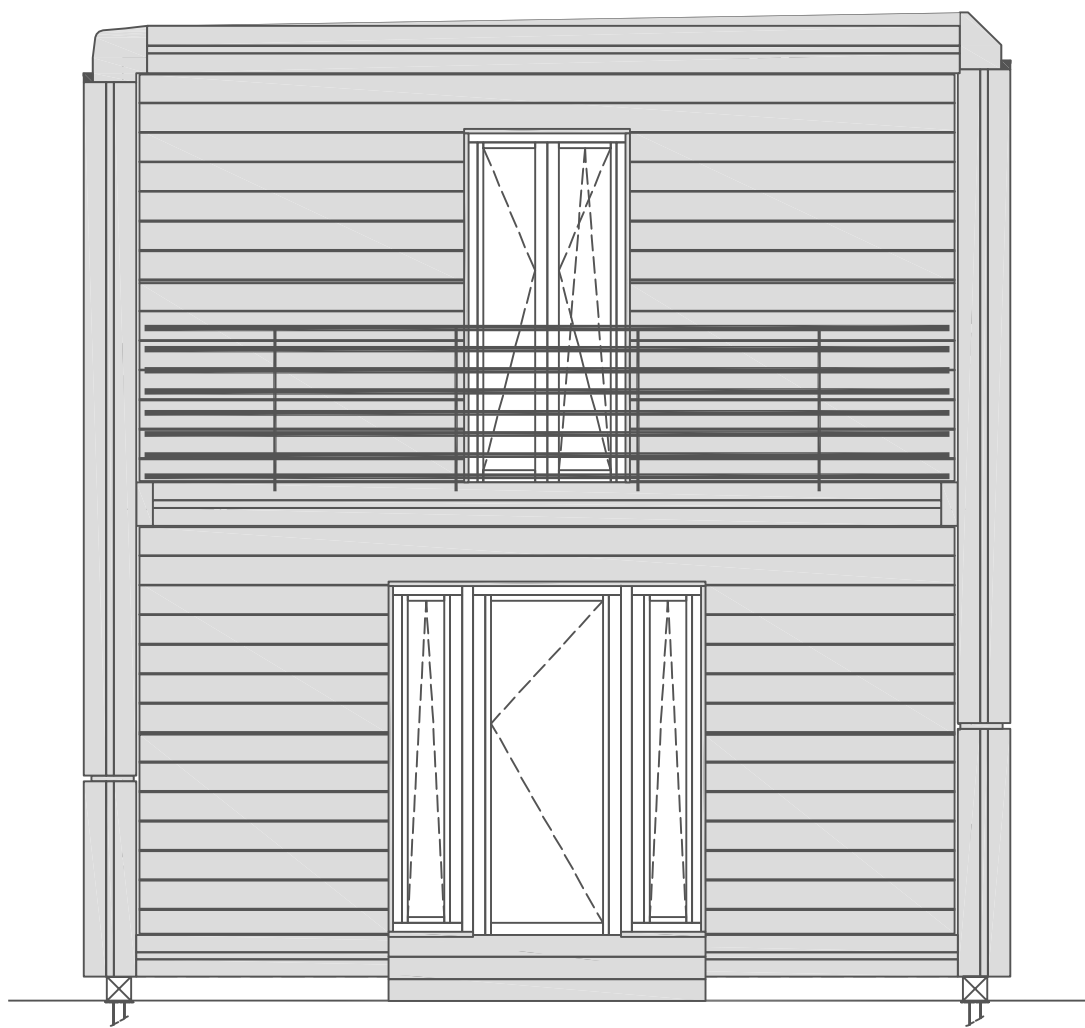


BACK FACADE  
architectural drawing

---

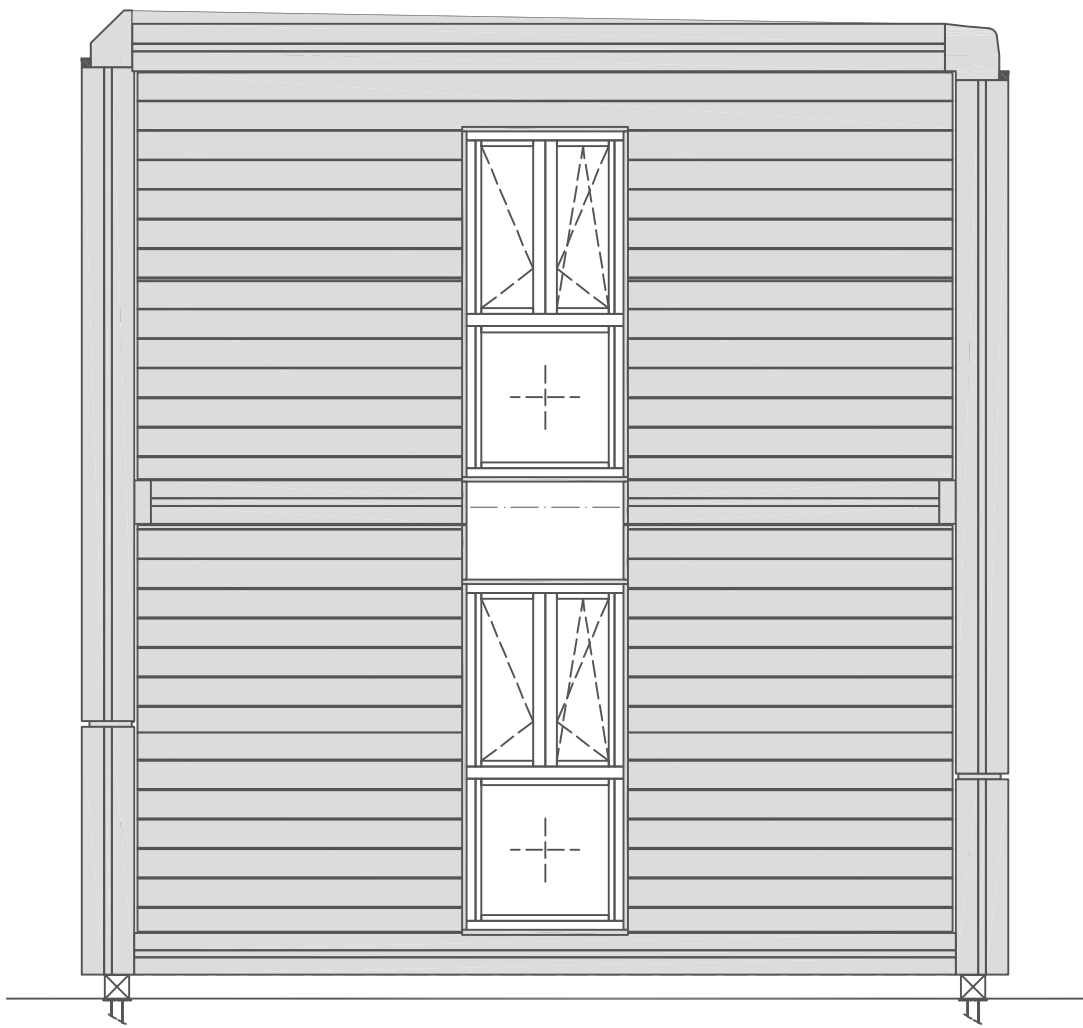

RIGHT LATERAL FACADE

architectural drawing

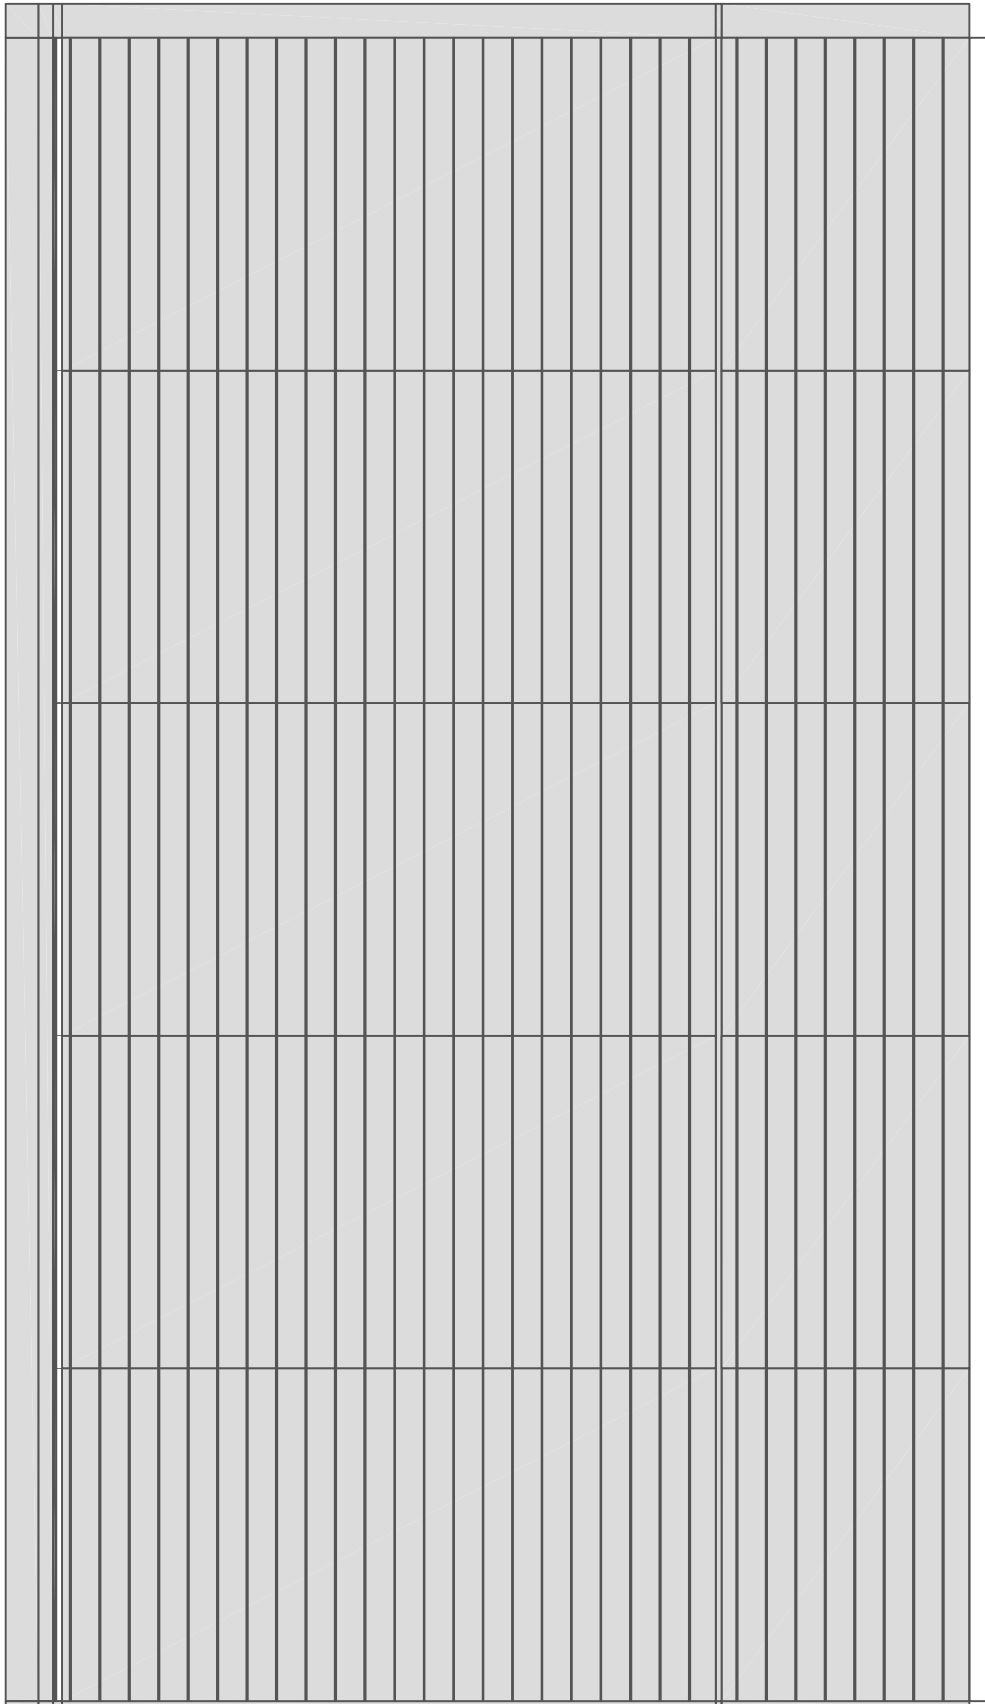

LEFT LATERAL FACADE

architectural drawing

